




FRONT ELEVATION
SCALE: 1"= 10'-0"

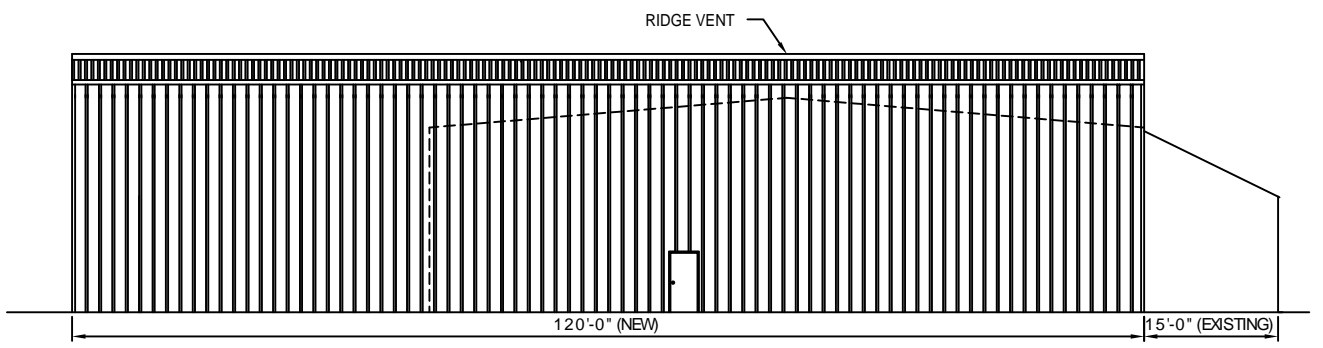


REAR ELEVATION
SCALE: 1"= 10'-0"

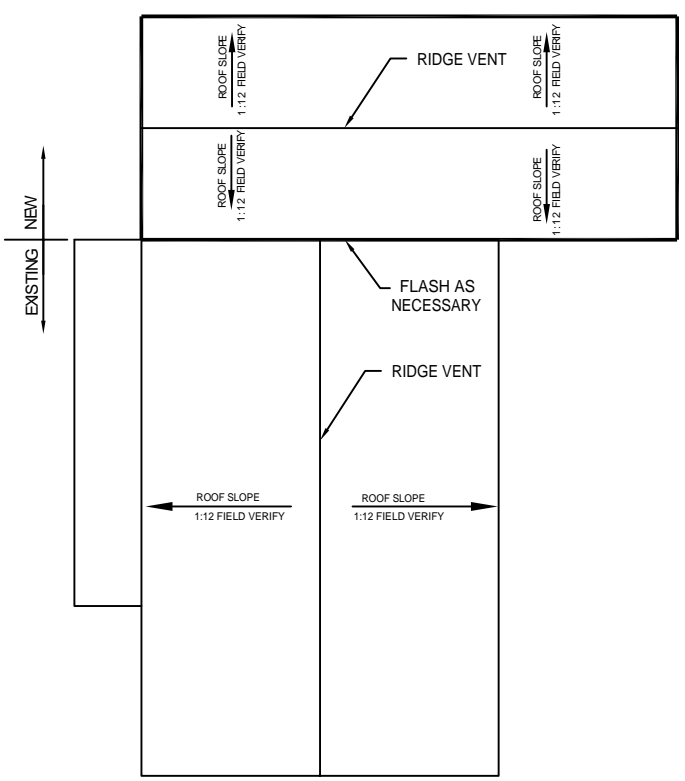


ROOF PLAN
SCALE: N.T.S.

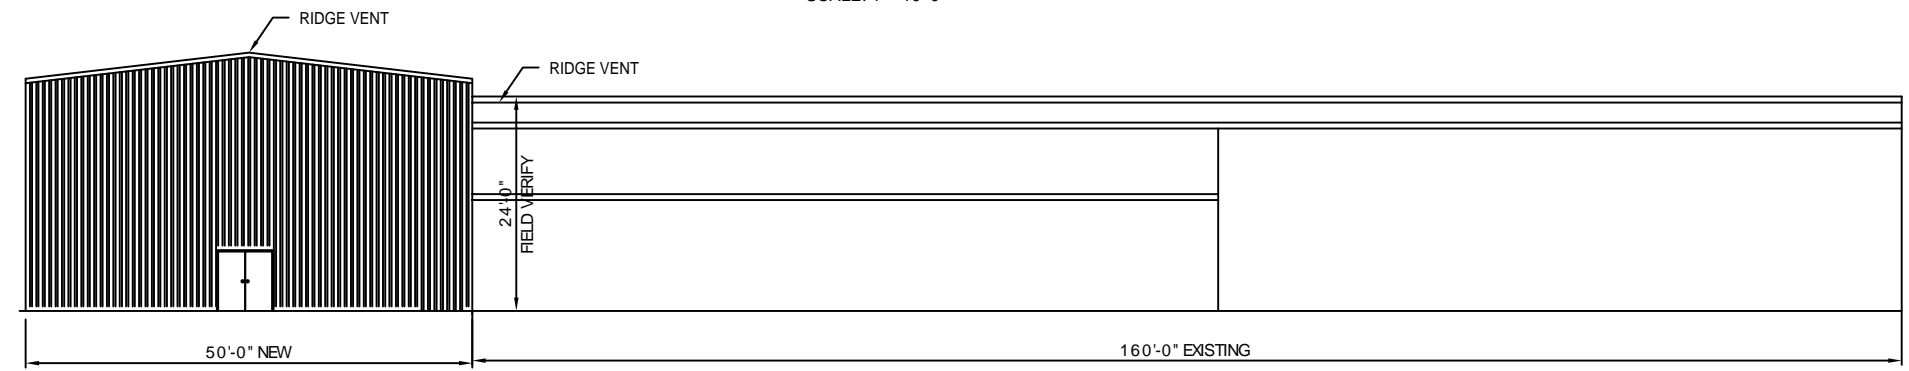


LEFT ELEVATION
SCALE: 1"= 10'-0"

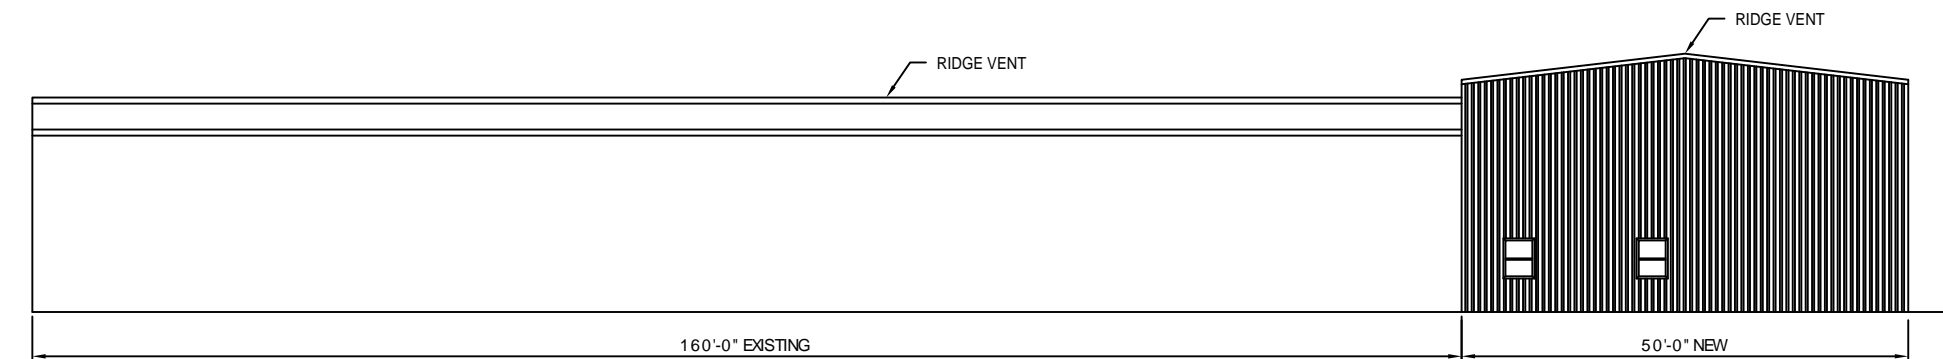

RIGHT ELEVATION
SCALE: 1"= 10'-0"

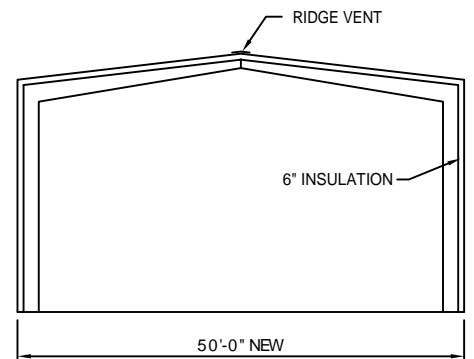

TYP. SECTION
SCALE: 1"= 10'-0"

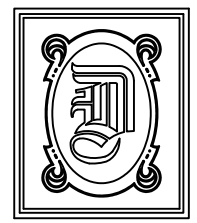

DAMMON
ENGINEERING, INC.

CHIEF ENGINEER
EMMETT
DAMMON, P.E.

CHIEF ARCHITECT
ROBERT
WILTSE

1095 FLORIDA AVENUE
SLIDELL, LA. 70458
OFFICE: 985-649-5832
FAX: 985-641-5950

WEBSITE:
WWW.DAMMONENGINEERING.COM

EMAIL:
DAMMONENG@BELLSOUTH.NET

- ARCHITECTURE
- ENGINEERING
- STUDIES
- PLANNING
- INVESTIGATION
- EXPERT WITNESS

WINDWARD INC,
37362
BROWNSVILLE RD.
SLIDELL, LA

BUILDING
ELEVATIONS
AND
ROOF
PLAN

REV:

SCALE: AS NOTED

JOB#: 1943A

DATE: 07-18-08

SHEET 6

A-2

OF 11