

DAMMON
ENGINEERING, INC.

CHIEF ENGINEER
EMMETT
DAMMON, P.E.

CHIEF ARCHITECT
ROBERT
WILTSE

1095 FLORIDA AVENUE
SLIDELL, LA. 70458
OFFICE: 985-649-5832
FAX: 985-641-5950

WEBSITE:
WWW.DAMMONENGINEERING.COM

EMAIL:
DAMMONENG@BELLSOUTH.NET

- ARCHITECTURE
- ENGINEERING
- STUDIES
- PLANNING
- INVESTIGATION
- EXPERT WITNESS

WINDWARD, INC.
37362
BROWNSVILLE RD.
SLIDELL, LA. 70460

SITE
PLAN
/TOPO

REV:

SCALE: AS NOTED


JOB#:1934A

DATE: 07-18-08

SHEET 2

C-1

OF 11

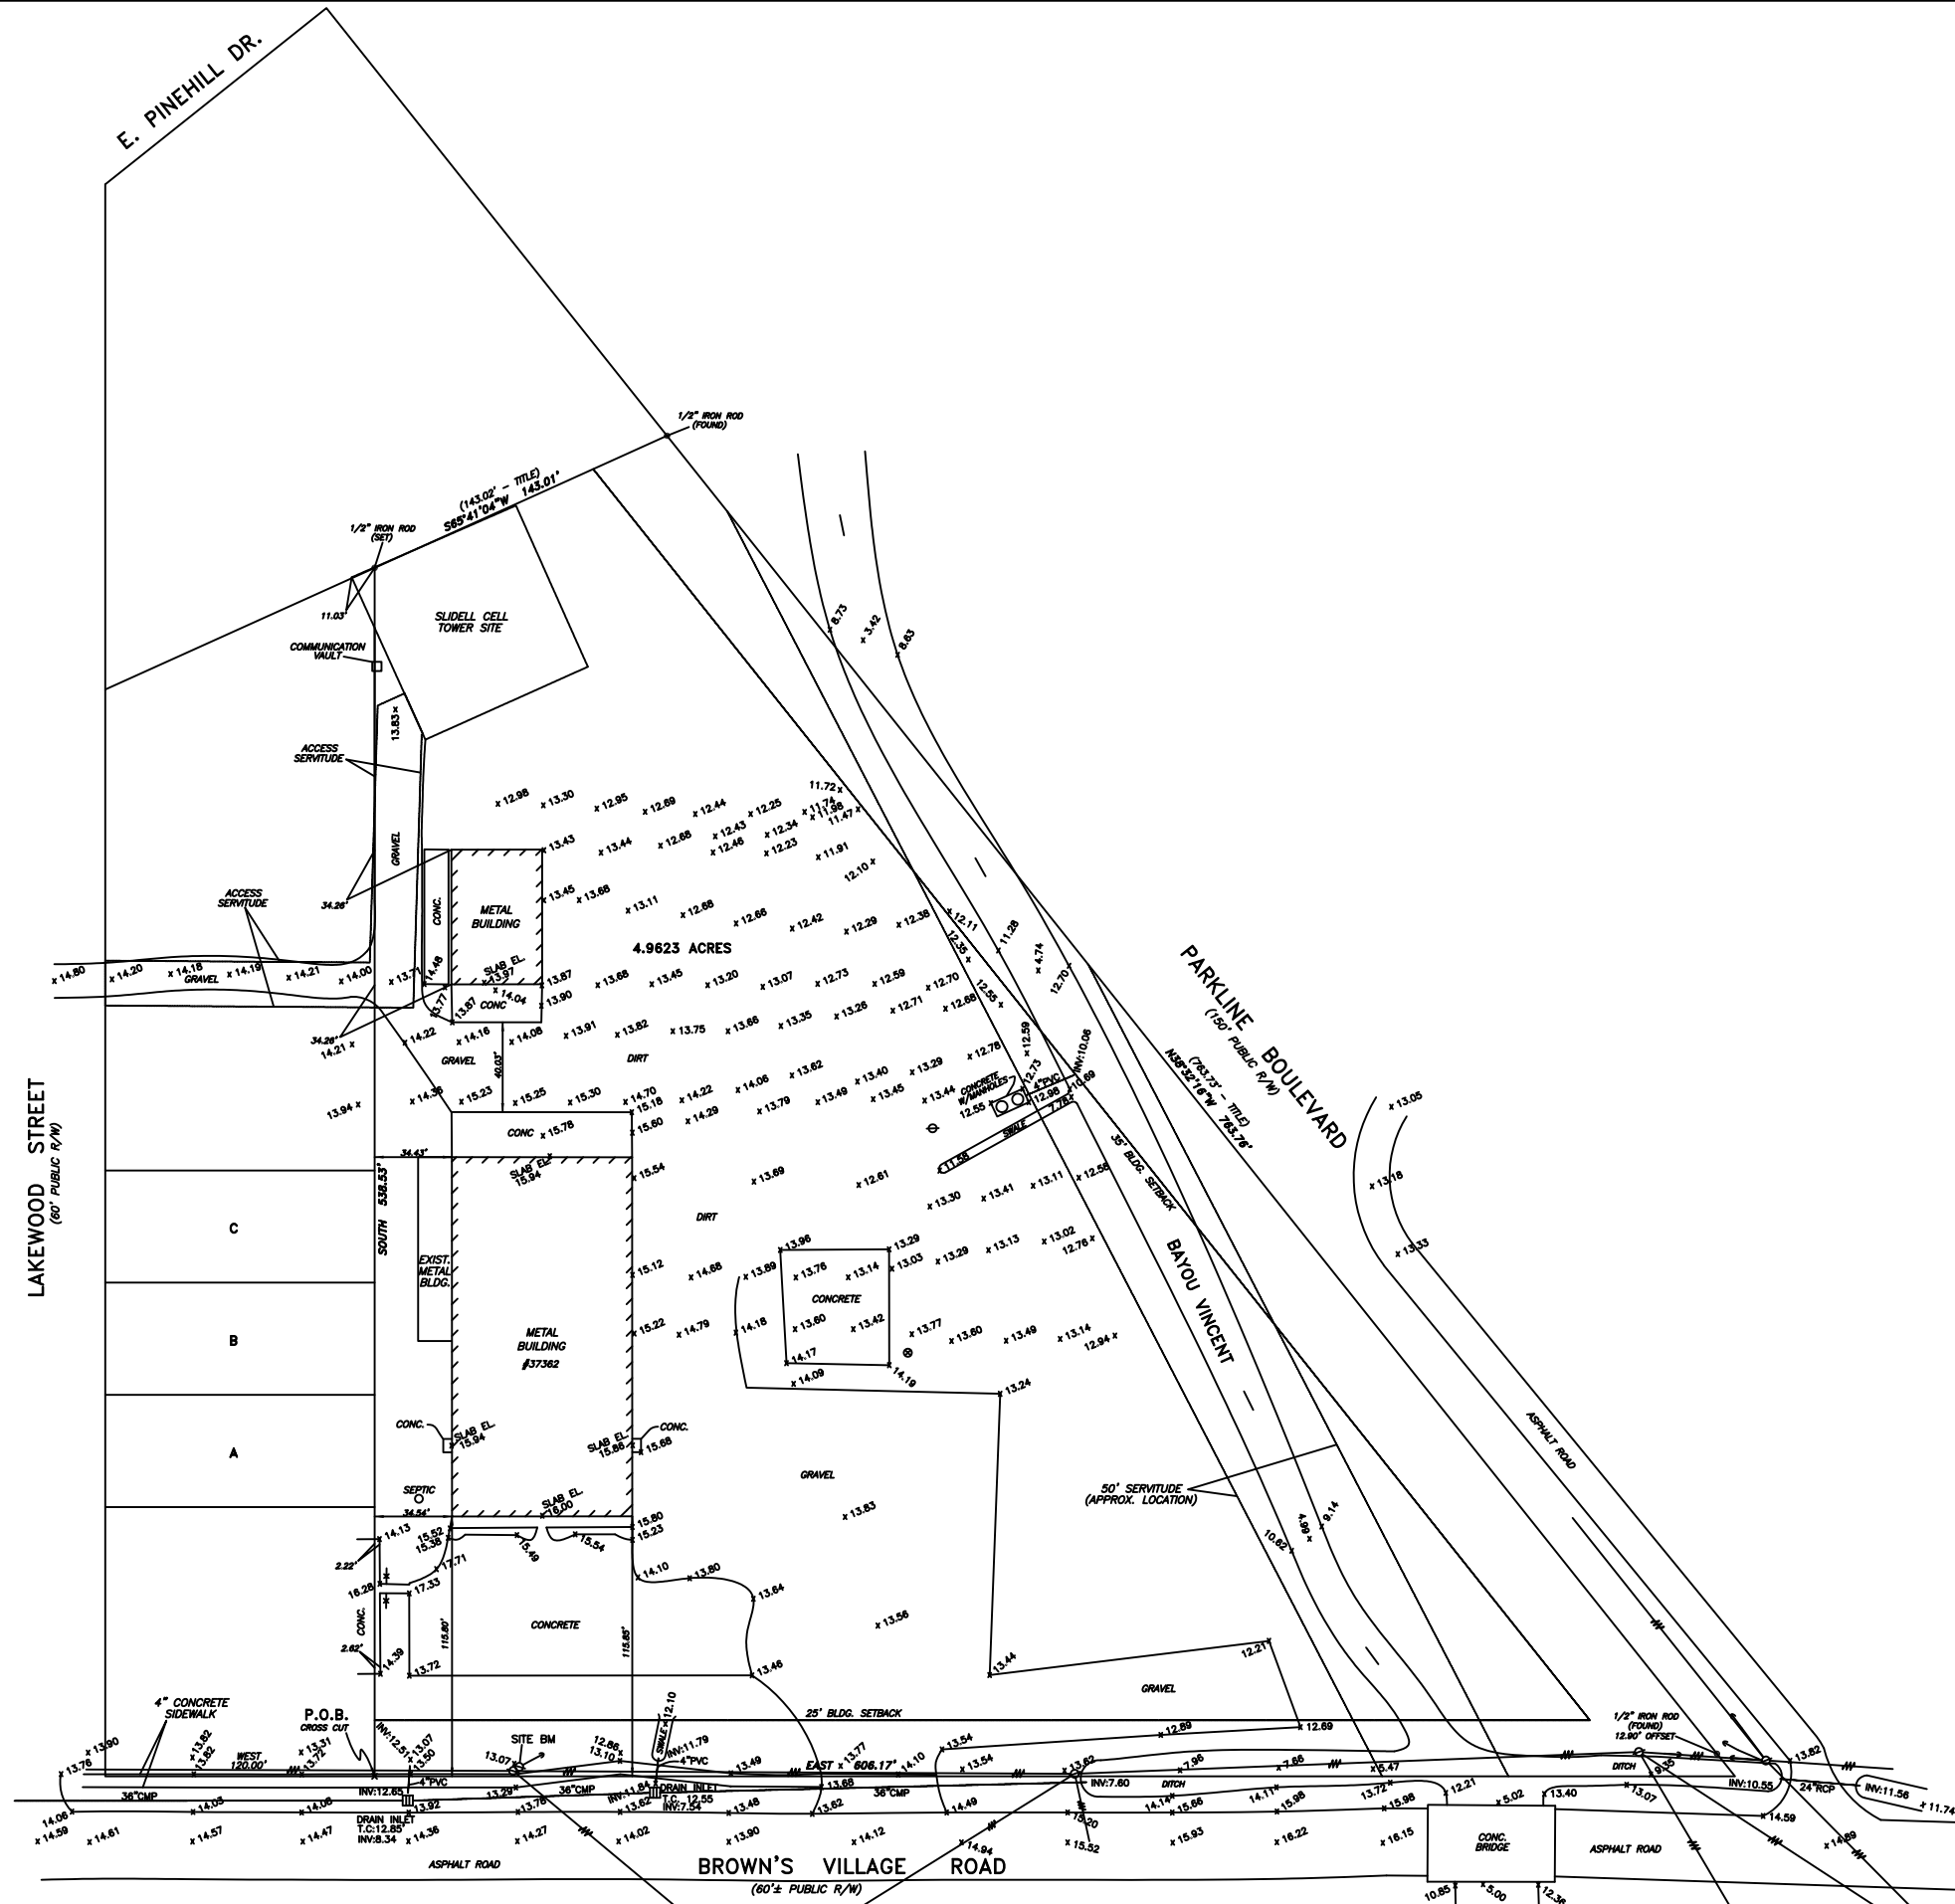

SITE PLAN/TOPO
SCALE: 1"=40'-0"

