


FILE NAME: \\s:\projects\warehouse\Mike\_Schwartz\_Mandeville\General\_Energy\0101 - Site Plan.dwg - 2/24/2020 10:07:48 AM

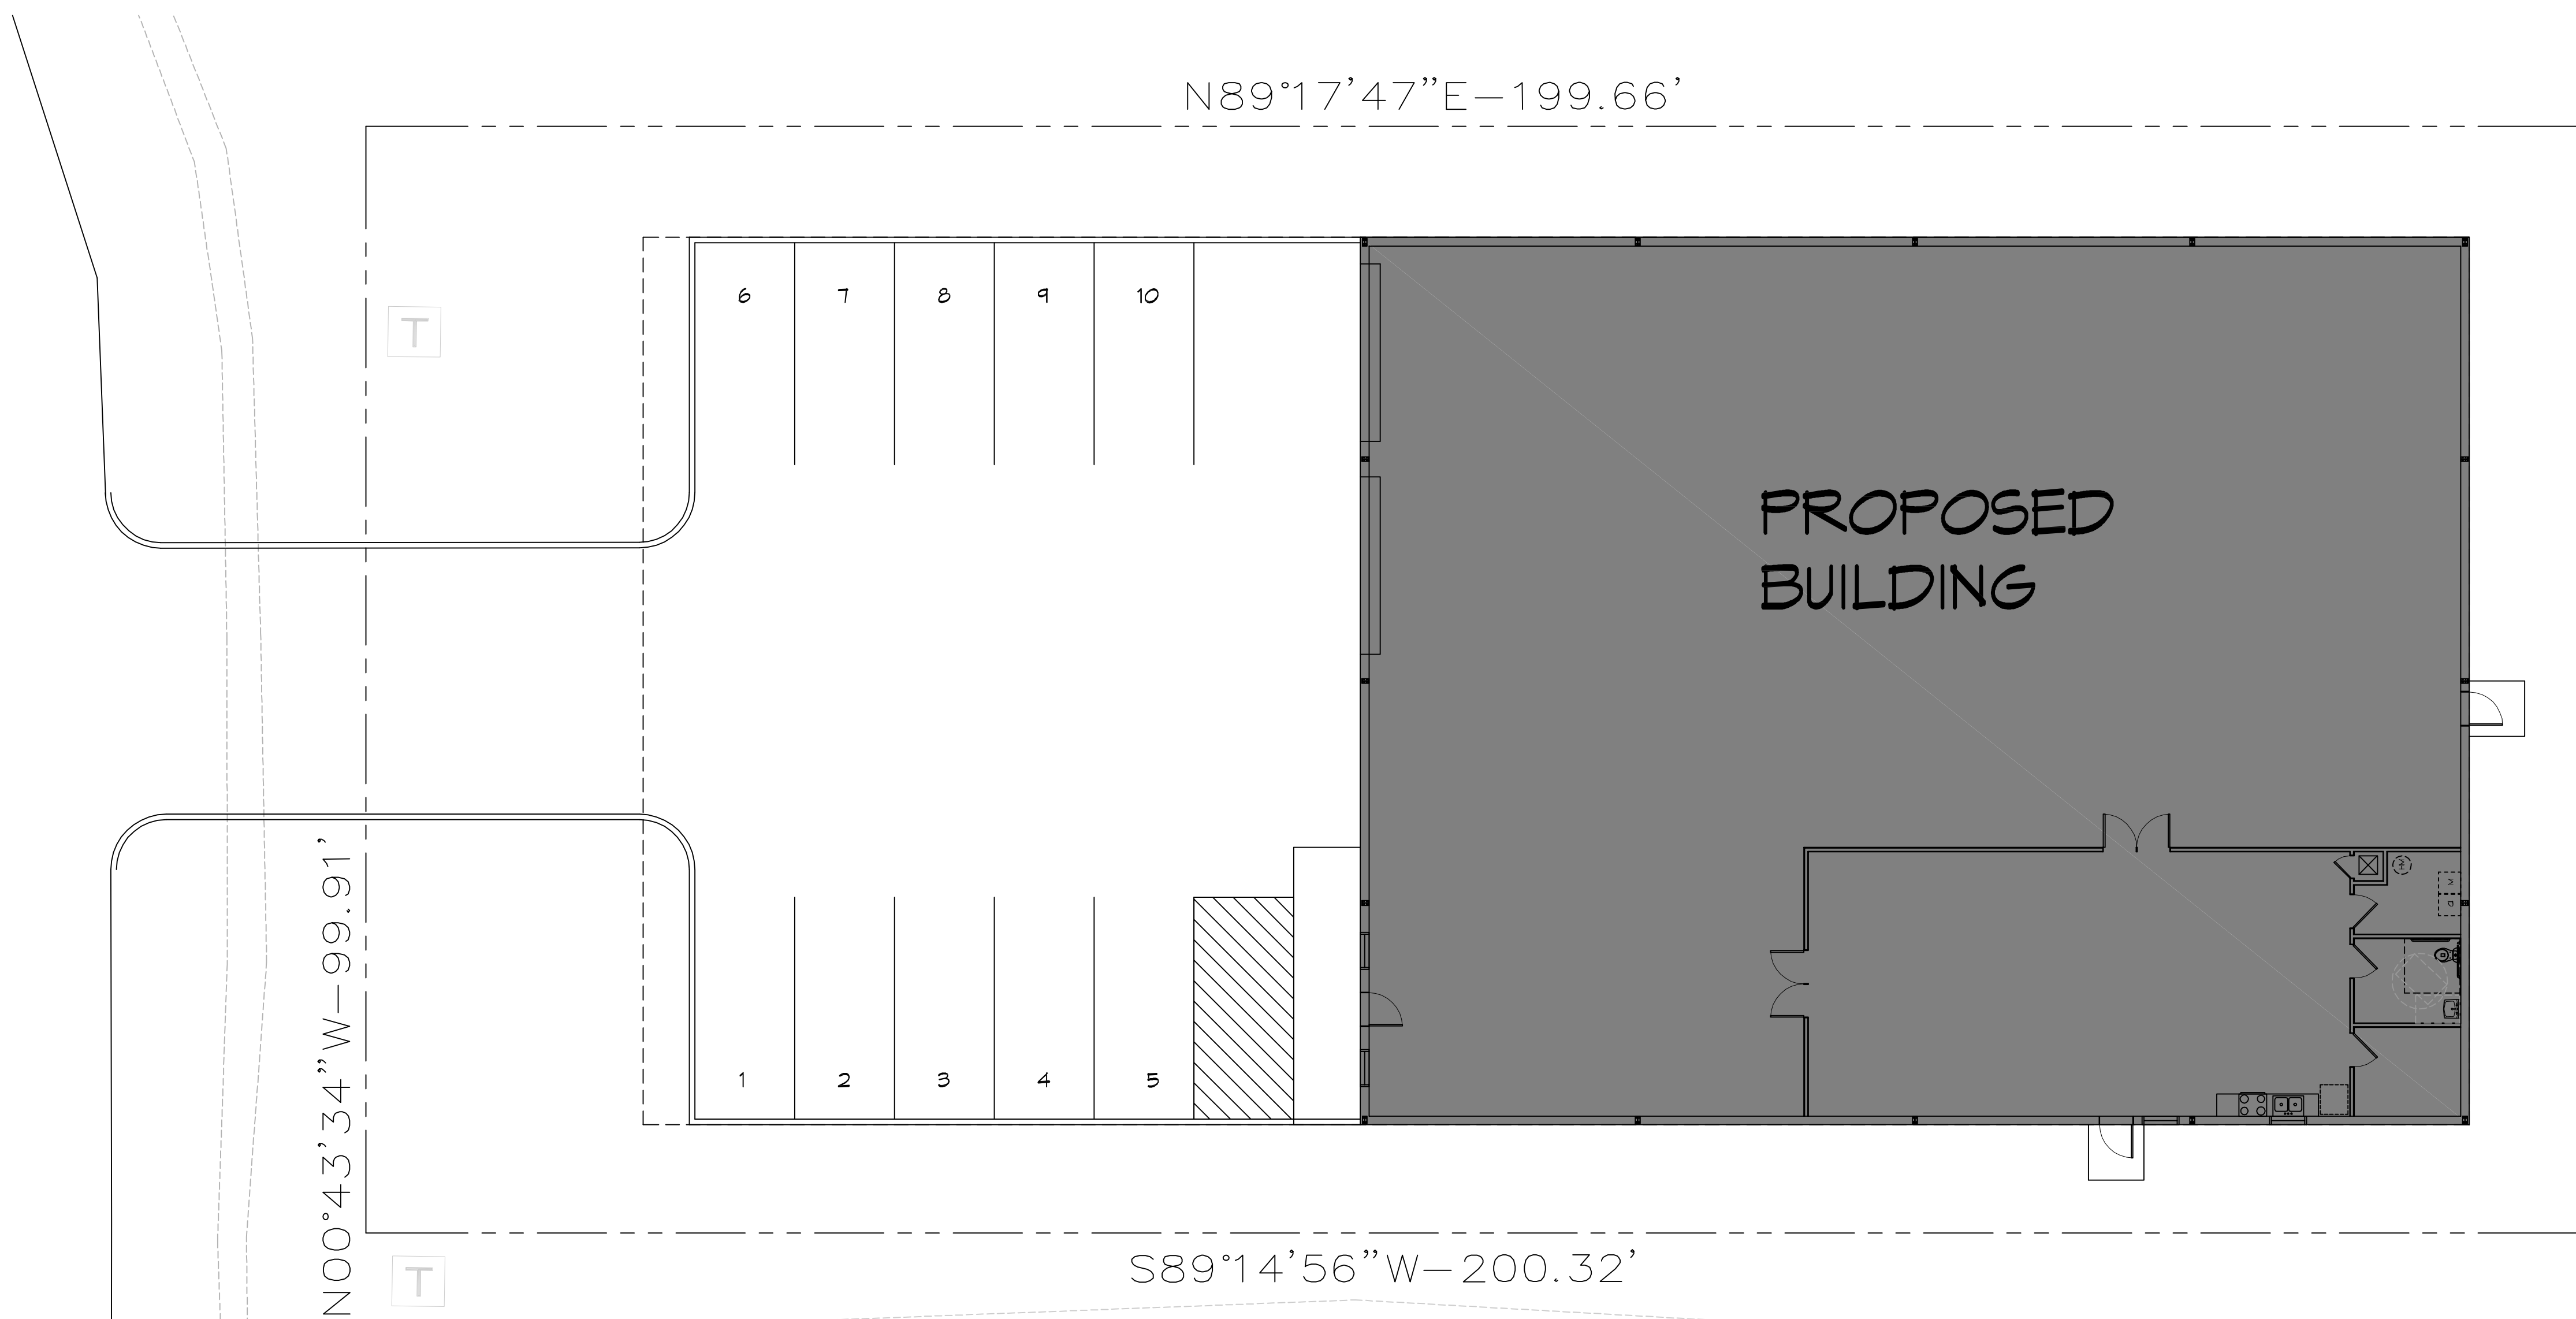


**SITE PLAN**  
 SCALE: 1" = 10'-0"

**PARKING**  
 1 SPACE PER 350 SQ. FT. OF OFFICE AREA: 1500/350 = 4  
 1 SPACE PER 1000 SQ. FT. OF WAREHOUSE: 6500/1000 = 6  
 REQUIRED = 10

#	DESCRIPTION	REVISIONS	DATE

SEAL:  
 Missing or invalid r  
 File: R:\Stamps\Bri  
 Sheet: 1

**NEW OFFICE WAREHOUSE**  
**MIKE SCHWARTZ**  
 MANDEVILLE, LA  
 JOB No: 01-27-2020  
 DATE: 01-27-2020  
 RLD / CHECKED BY: CSD

SHEET TITLE:  
 SITE PLAN

DRAWING NUMBER:  
**C101**  
 SHEET No: 3 of 12

**DAMMON**  
**ENGINEERING, INC.**  
 LOUISIANA & MISSISSIPPI  
 Chief Engineer: Brian Metch, PE  
 354 Old Spanish Trail  
 Saratog, LA 70588  
 www.dammonengineering.com  
 info@dammonengineering.com  
 PH: 985.671.8282