


**FRONT ELEVATION**  
 SCALE: 1/4" = 1'-0"

METAL DOWNSOUTS  
 AND GUTTER

GALVALUME  
 ROOF PANELS

FFIS

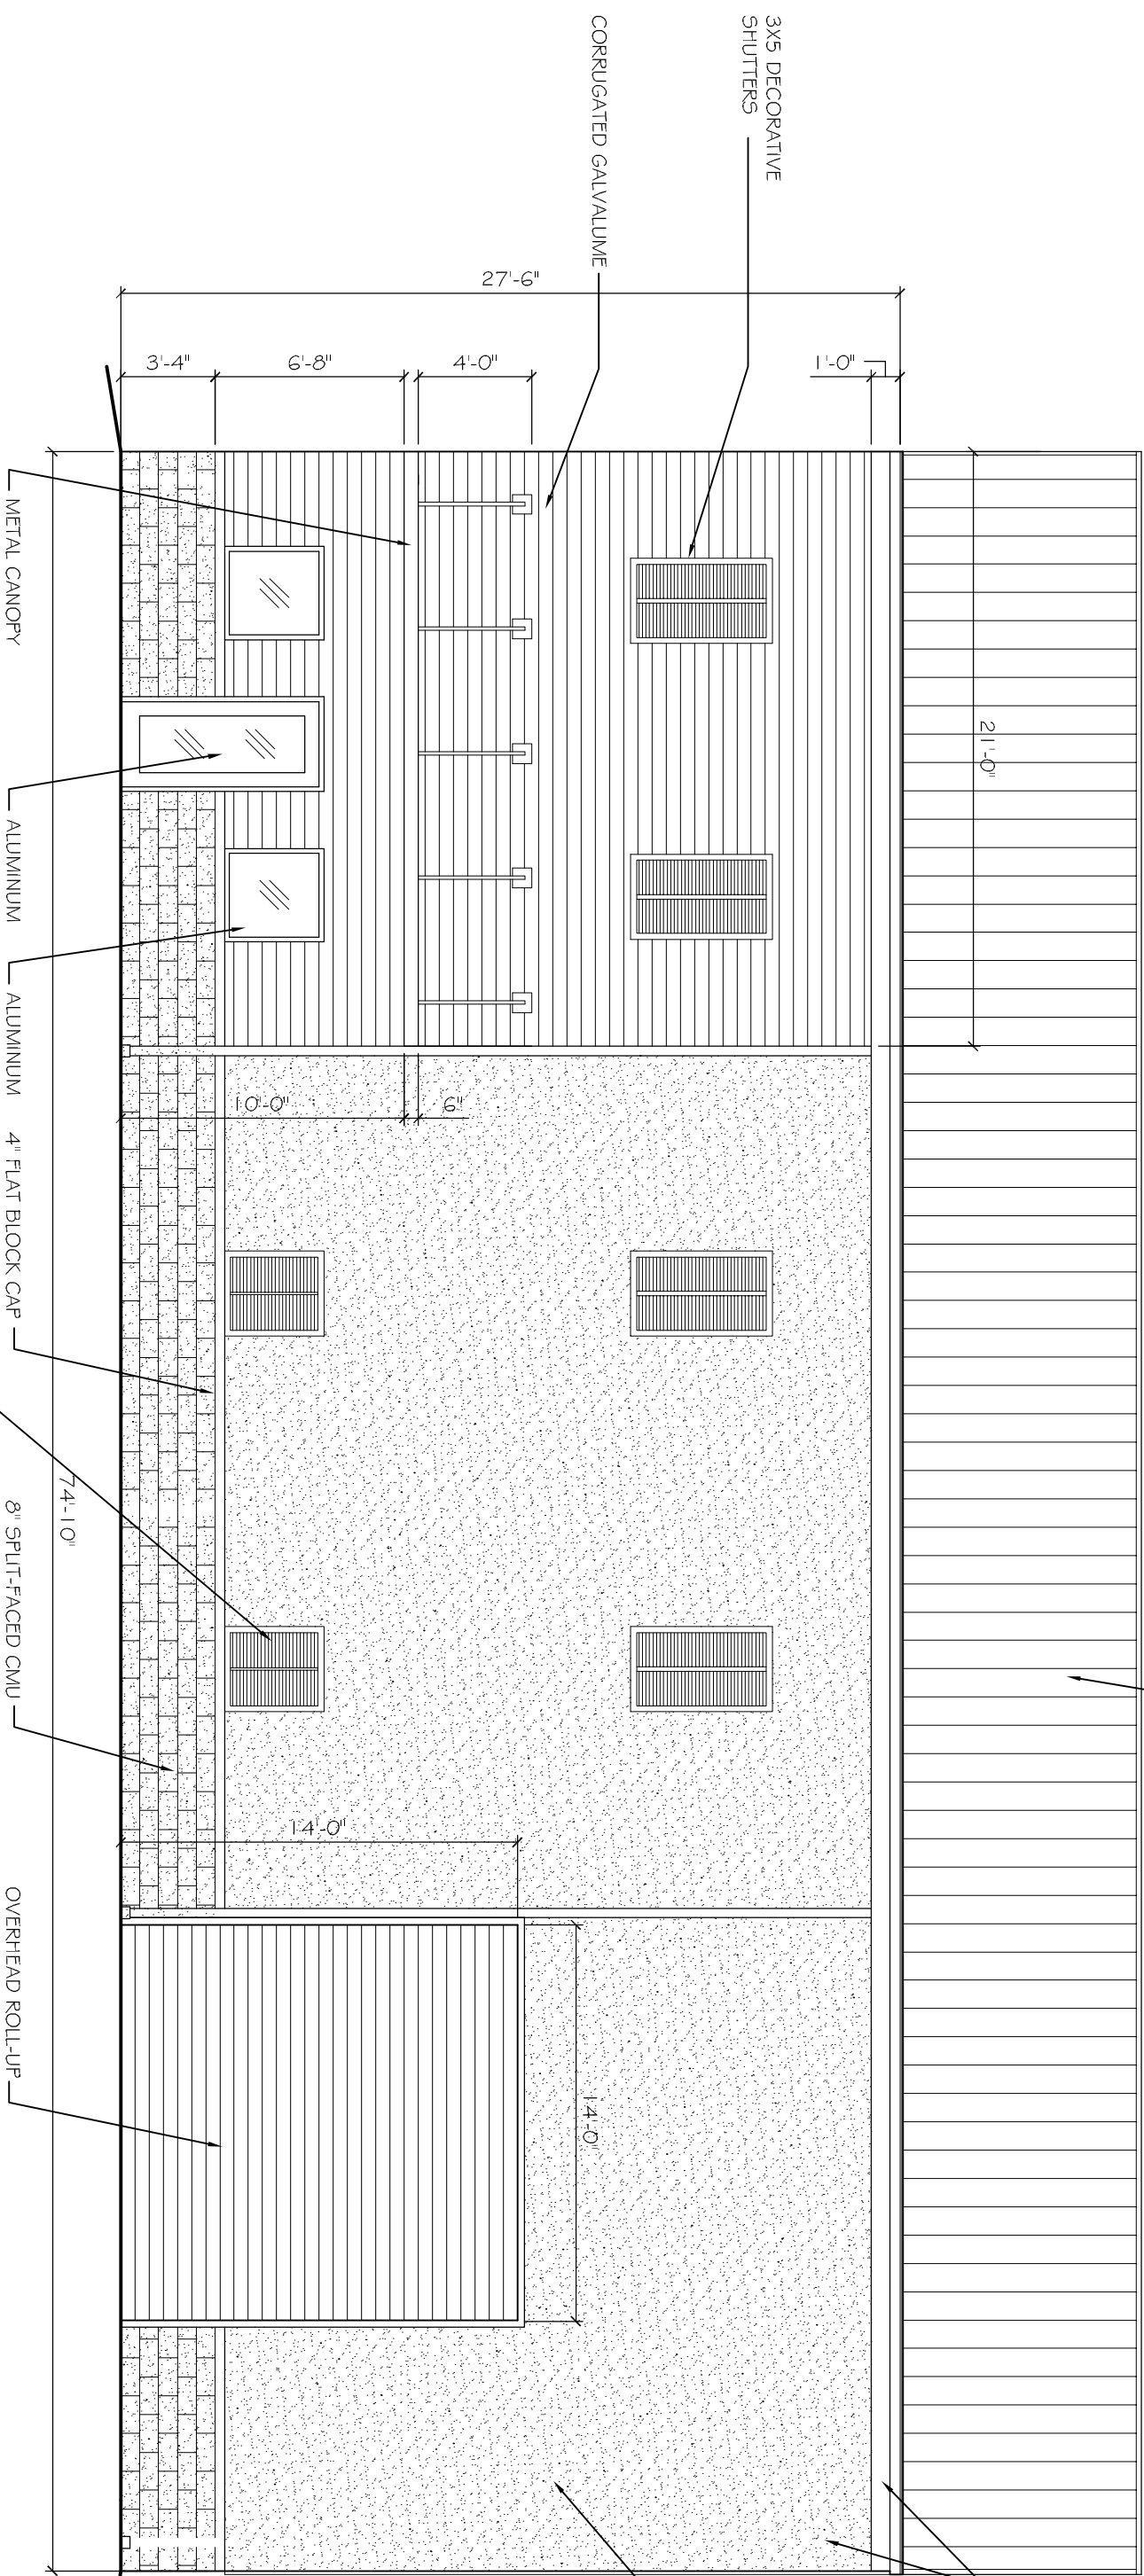

METAL CANOPY  
 ALUMINUM STOREFRONT DOOR UNIT  
 ALUMINUM STOREFRONT WINDOWS, TYP.  
 4" FLAT BLOCK CAP  
 3X3 DECORATIVE SHUTTERS

**FRONT ELEVATION**  
 SCALE: 1/4" = 1'-0"

OVERHEAD ROLL-UP  
 METAL DOOR