


FRONT ELEVATION  
SCALE: 1/4" = 1'-0"

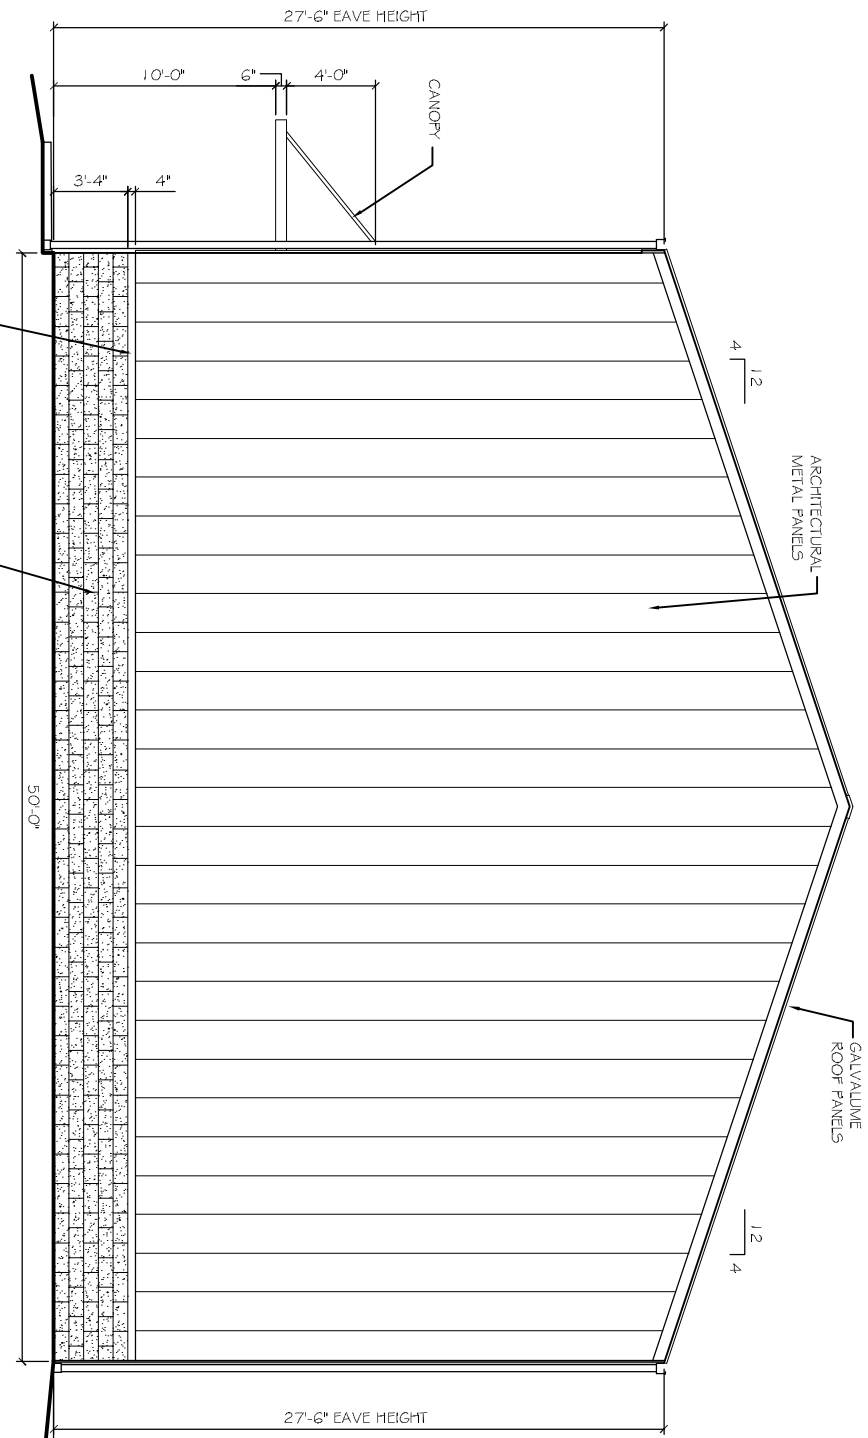

RIGHT SIDE ELEVATION  
SCALE: 1/4" = 1'-0"

REVISIONS		DATE
#	DESCRIPTION	

**BULK SYSTEM'S NEW OFFICE/WAREHOUSE BUILDING**  
 1226 FREMEAUX AVENUE  
 SUDELL, LOUISIANA 70458

JOB No: 2173      DATE: 04-23-2013  
 DRAWN BY: JTL      CHECKED BY:

**DAMMON ENGINEERING, INC.**  
*Architects & Engineers*

CHIEF ENGINEER: ENMETT DAMMON, P.E.  
 CHIEF ARCHITECT: KEVIN KINCHEN  
 554 OLD SPANISH TRAIL  
 SUDELL, LA 70458

dammoneng@dammoneng.com  
 dammoneng@bellsouth.net  
 PHONE: 905-649-5832  
 FAX: 905-641-5950

EXTERIOR ELEVATIONS

SHEET No: 11 OF 20

**A3**