


- LEGEND**
- PROPERTY LINE
  - SETBACK LINE
  - NEW BUILDING
  - - - PARKING

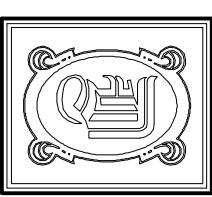

**DAMMON**  
ENGINEERING, INC.

CHIEF ENGINEER  
EMMETT  
DAMMON, P.E.

CHIEF ARCHITECT  
ROBERT  
WILTSE

554 OLD SPANISH TRAIL  
SLIDELL, LA, 70458  
OFFICE: 985-649-5632  
FAX: 985-641-5990

WEBSITE:  
WWW.DAMMONENGINEERING.COM  
EMAIL:  
DAMMONENG@BELLOUTH.NET

ARCHITECTURE  
ENGINEERING  
STUDIES  
PLANNING  
INVESTIGATION  
EXPERT WITNESS


NEW  
ADDITION

FEAST CATERING  
1 09 TAOS  
SLIDELL  
LA

SITE  
PLAN

|        |          |
|--------|----------|
| REV:   |          |
| SCALE: | AS NOTED |
| JOB#:  |          |
| DATE:  | 04-20-12 |
| SHEET  |          |

C-1

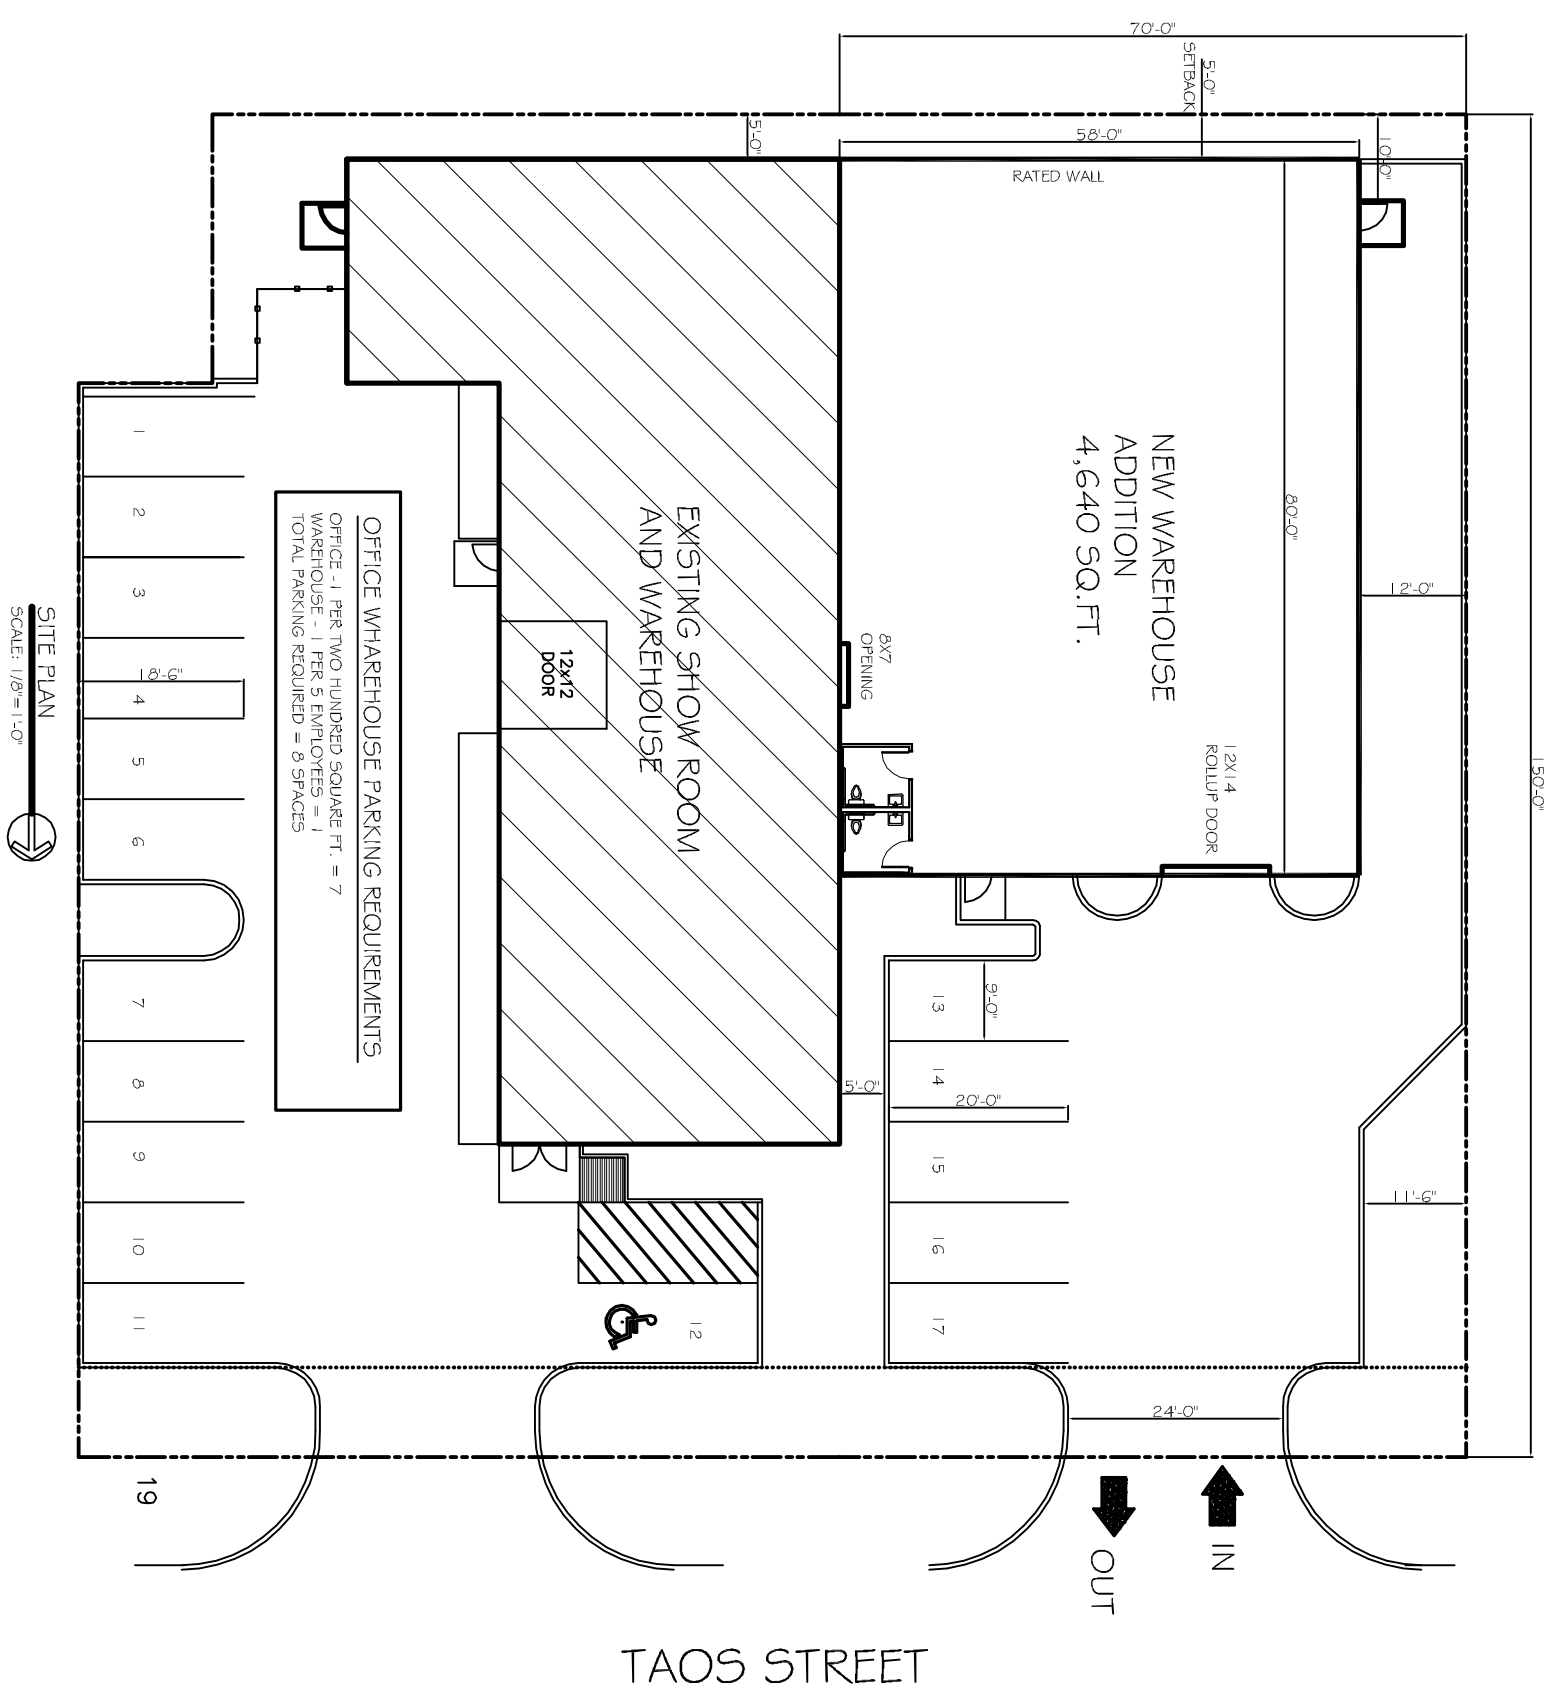

SITE PLAN  
SCALE: 1/8"=1'-0"