

DAMMON
ENGINEERING, INC.

CHIEF ENGINEER
EMMETT
DAMMON, P. E.
CHIEF ARCHITECT
ROBERT
WILTSE

554 OLD SPANISH TRAIL
SLIDELL, LA 70458
OFFICE: 985-649-5832
FAX: 985-641-5950

WEBSITE:
WWW.DAMMONENGINEERING.COM
EMAIL:
DAMMONENG@BLSOUTH.NET

ARCHITECTURE
ENGINEERING
STUDIES
PLANNING
INVESTIGATION
EXPERT WITNESS


FEAST
CATERING
NEW
BLDG

TAOS
STREET
SLIDELL
LA

REV:	-
SCALE:	AS NOTED
JOB#:	-
DATE:	04-04-12
SHEET	-

OF

C-1

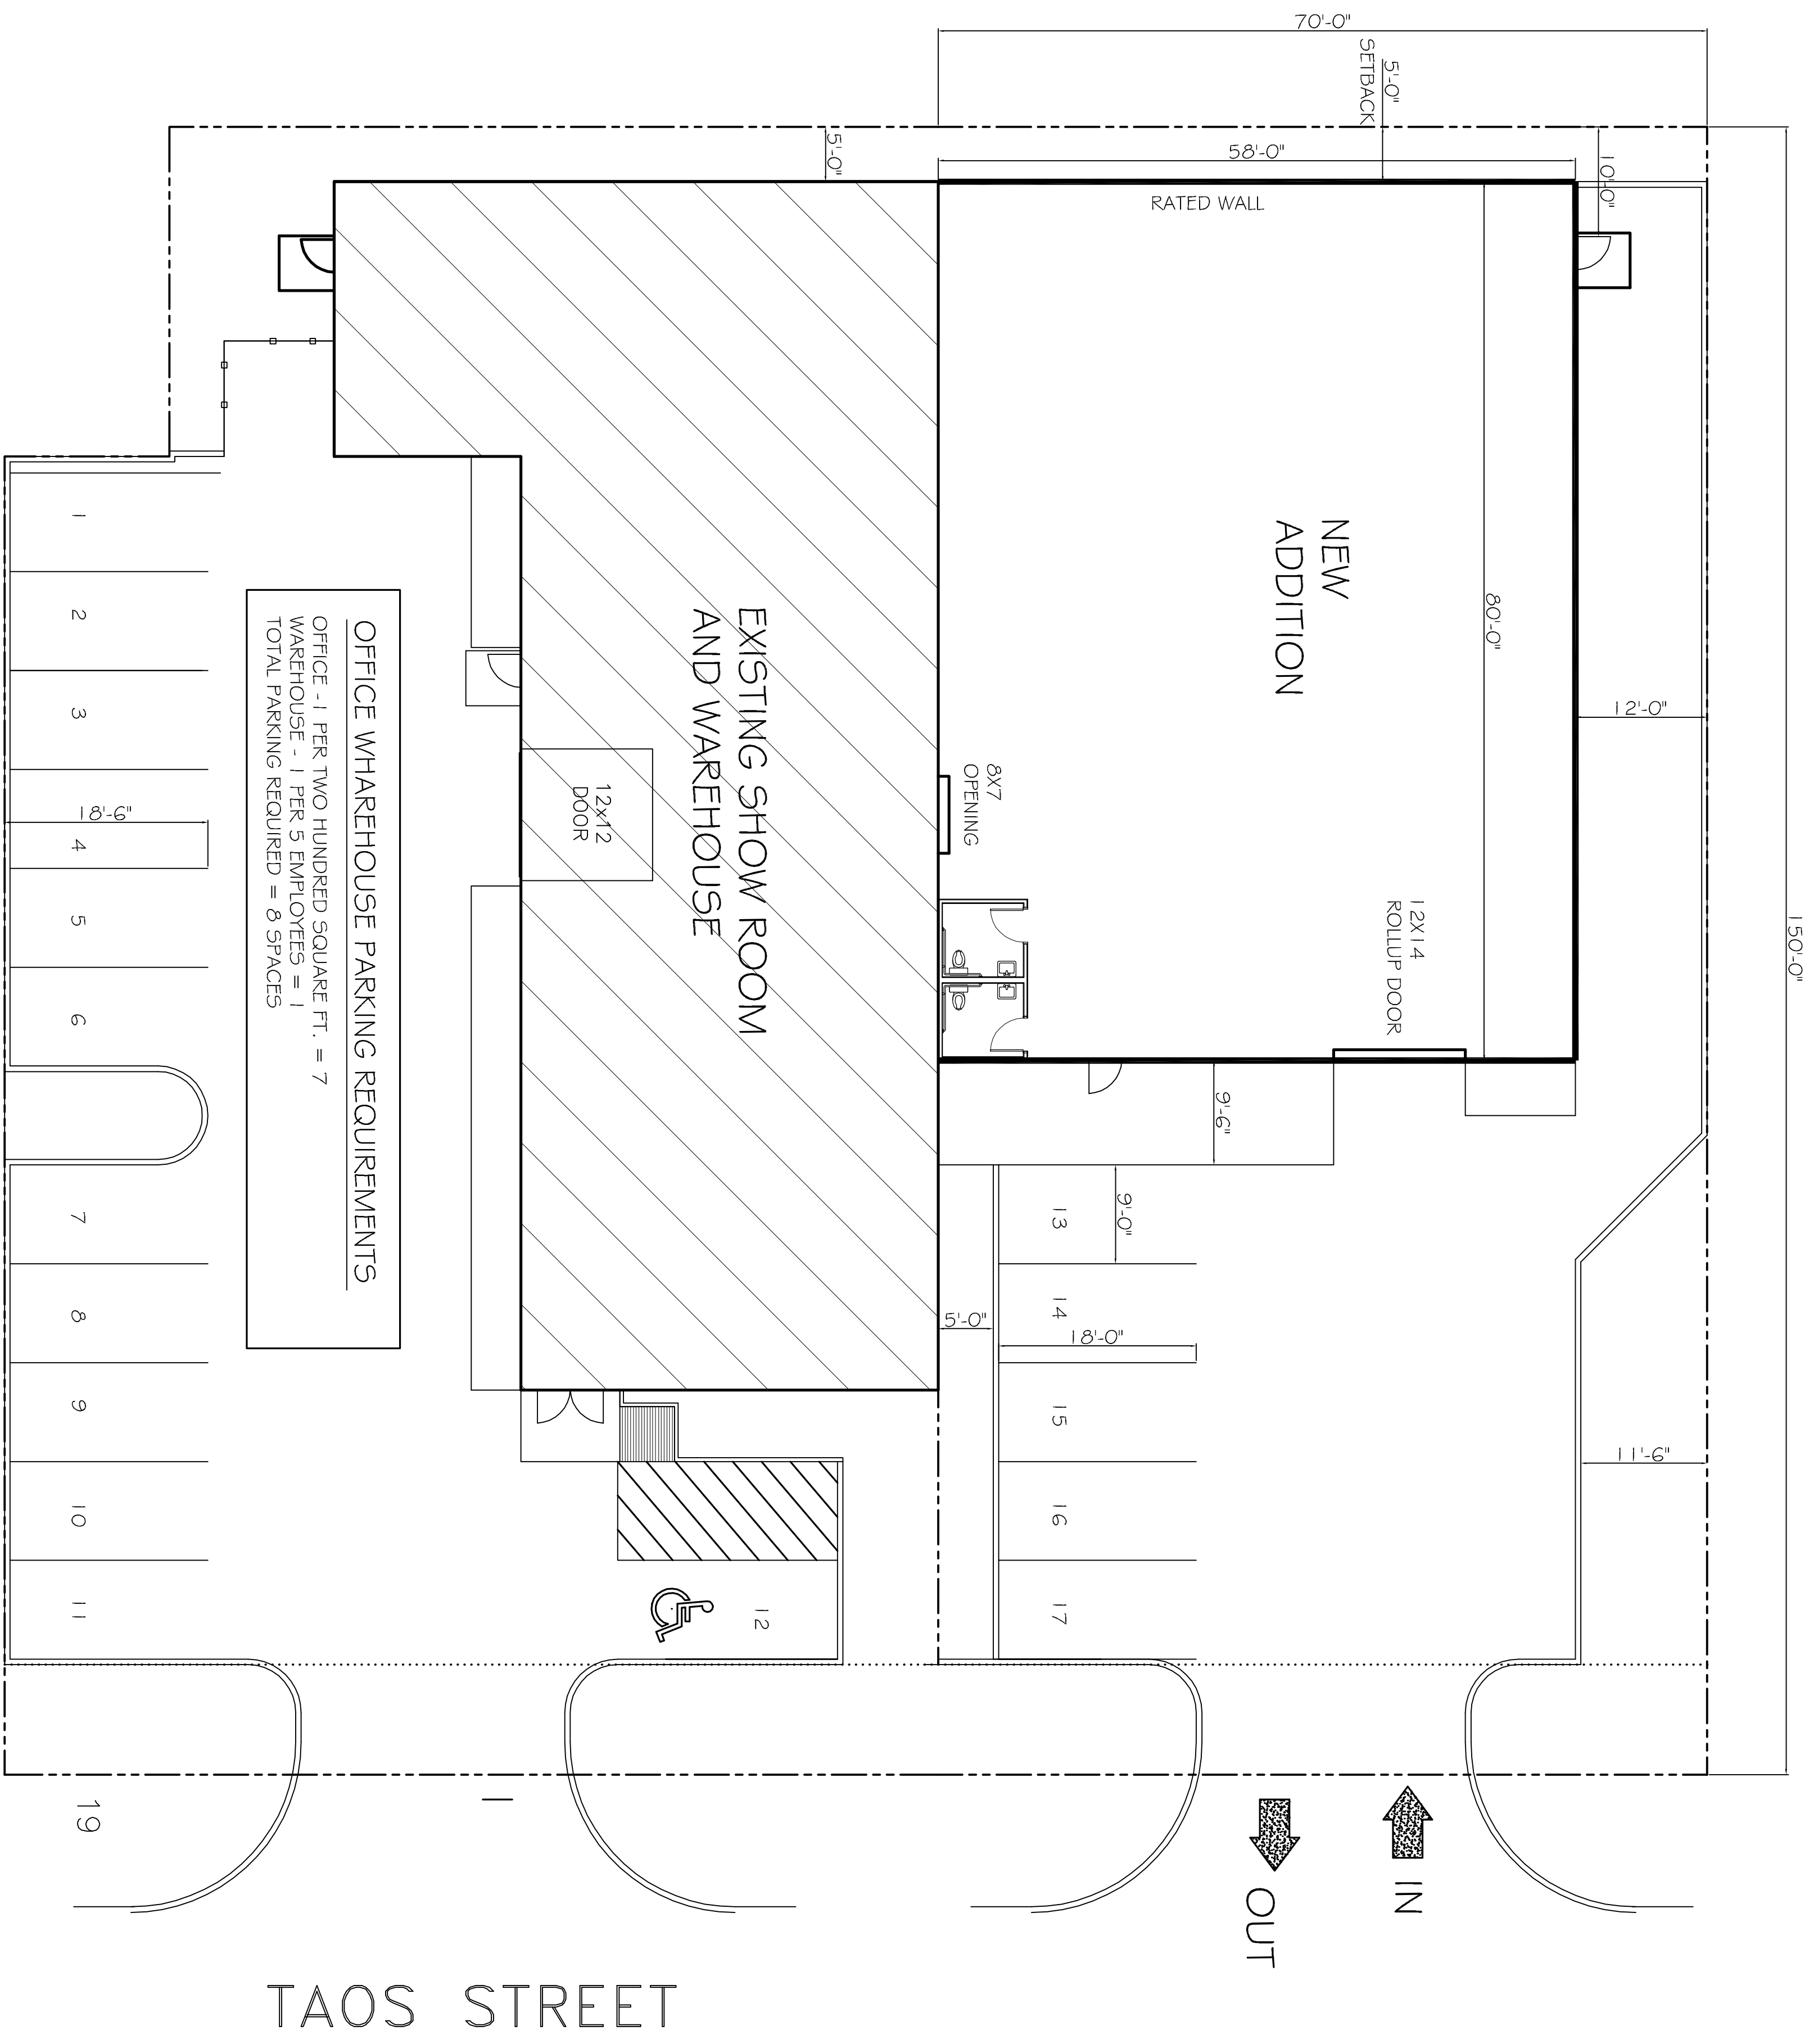

OFFICE - 1 PER TWO HUNDRED SQUARE FT. = 7
WAREHOUSE - 1 PER 5 EMPLOYEES = 1
TOTAL PARKING REQUIRED = 8 SPACES

SITE PLAN
SCALE: 1/8" = 1'-0"

