

DAMMON
ENGINEERING, INC.

CHIEF ENGINEER
EMMETT
DAMMON, P.E.
CHIEF ARCHITECT
ROBERT
WILTSE

554 OLD SPANISH TRAIL
SLIDELL, LA. 70458
OFFICE: 985-649-5832
FAX: 985-641-5950

WEBSITE:
WWW.DAMMONENGINEERING.COM
EMAIL:
DAMMONENG@BELLSOUTH.NET

ARCHITECTURE
ENGINEERING
STUDIES
PLANNING
INVESTIGATION
EXPERT WITNESS


FEAST
CATERING
NEW
BLDG

TAOS
STREET
SLIDELL
LA

-
-
-

REV:
SCALE: AS NOTED
JOB#:
DATE: 04-04-12
SHEET

OF
C-1

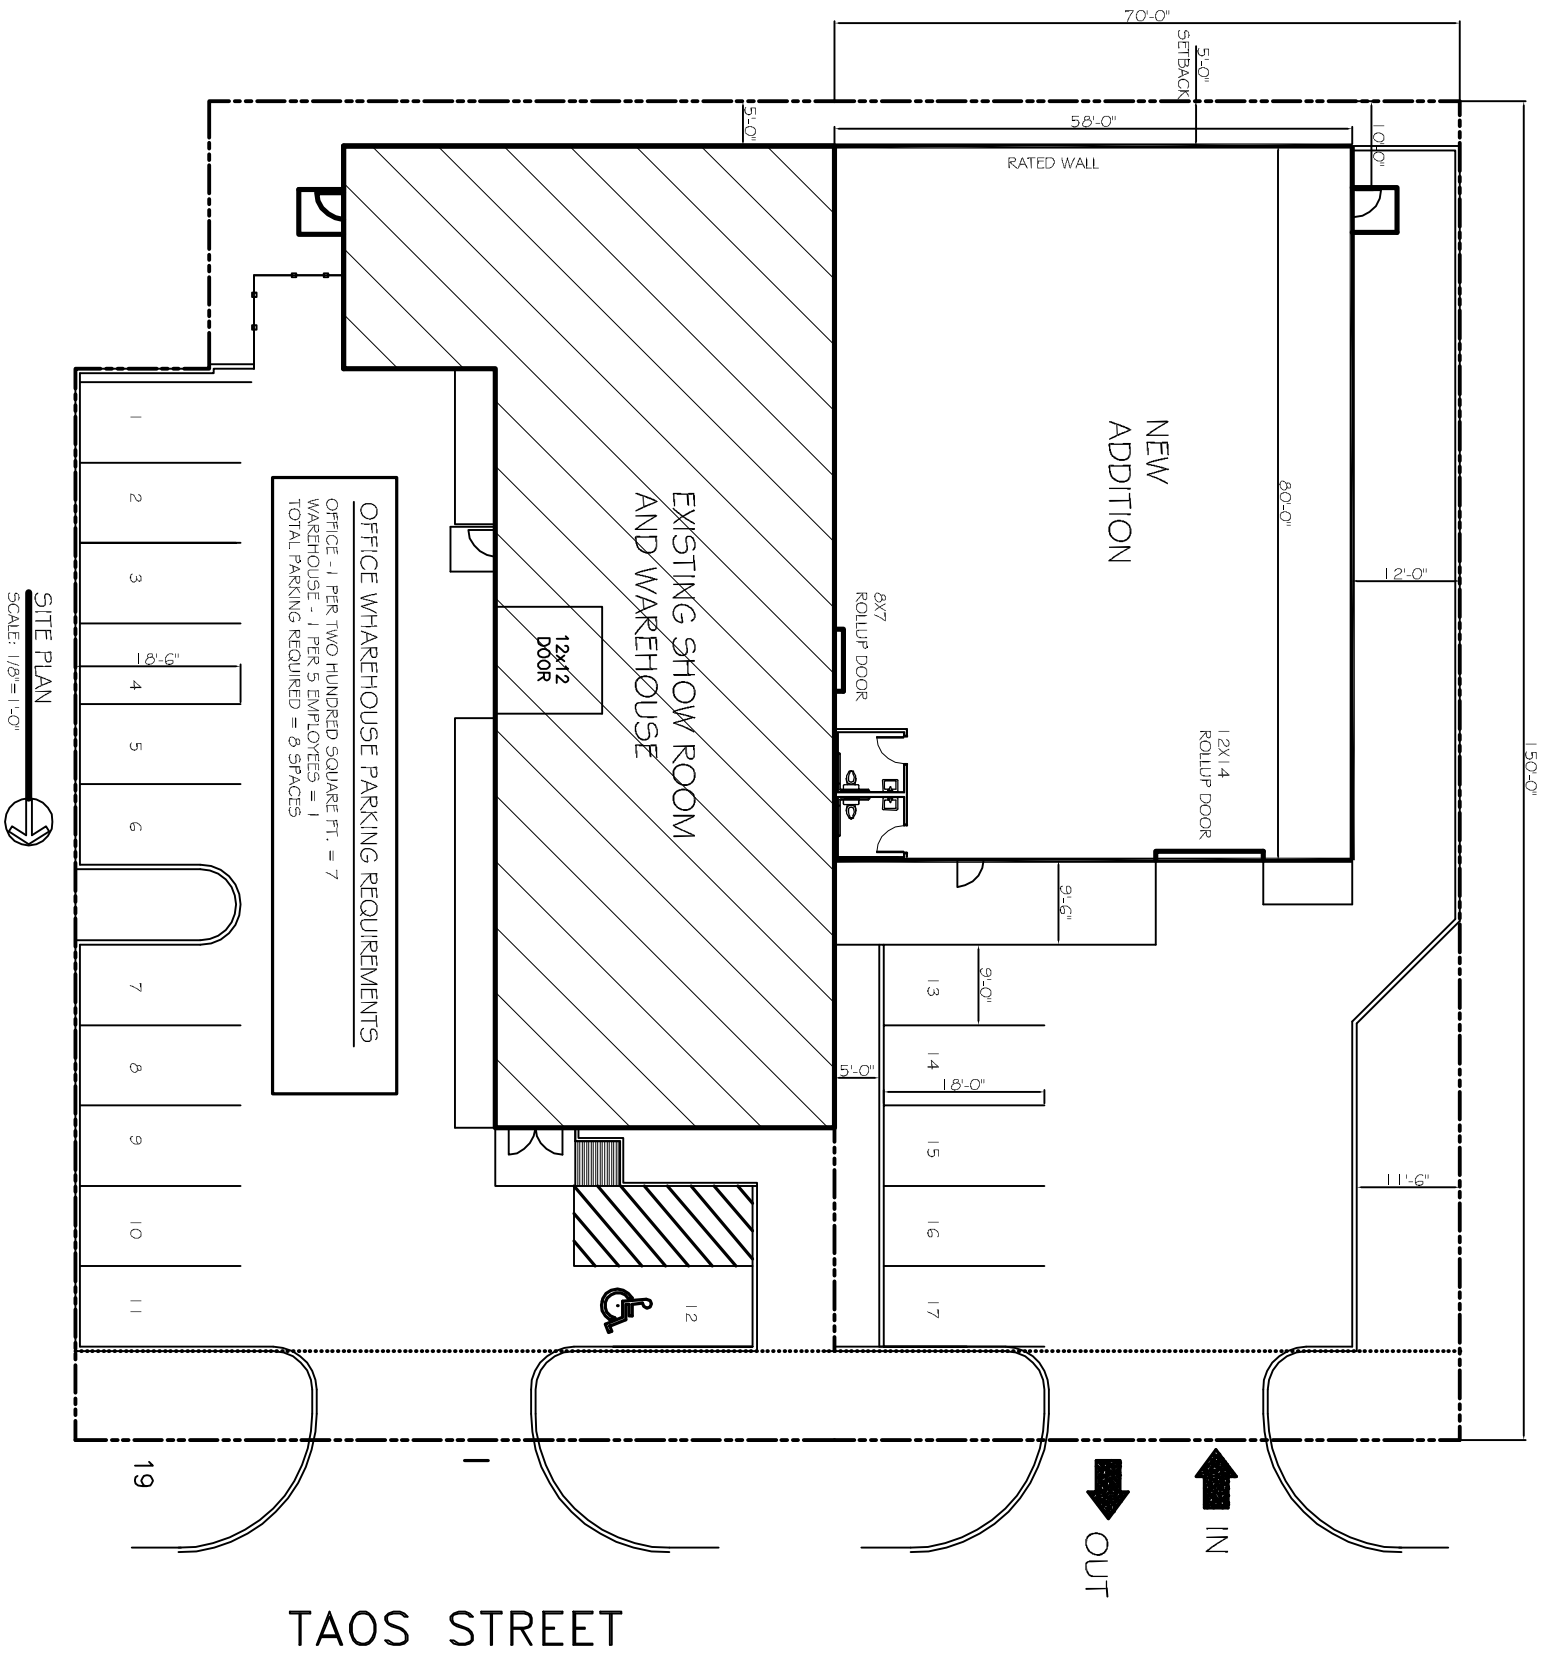

SITE PLAN
SCALE: 1/8"=1'-0"