

DAMMON
ENGINEERING, INC.

CHIEF ENGINEER
EMMETT
DAMMON, P.E.

CHIEF ARCHITECT
ROBERT
WILTSE

554 OLD SPANISH TRAIL
SLIDELL, LA. 70456
OFFICE: 985-649-5632
FAX: 985-641-5950

WEBSITE:
WWW.DAMMONENGINEERING.COM/
EMAIL:
DAMMONENG@BELL SOUTH.NET

ARCHITECTURE
ENGINEERING
STUDIES
PLANNING
INVESTIGATION
EXPERT WITNESS

NEW
ADDITION

FEAST CATERING
109 TAOS
SLIDELL
LA

SITE
PLAN

REV:

SCALE: AS NOTED

JOB#: 2140

DATE: 04-20-12

SHEET

OF


C-1

LEGEND

- - - PROPERTY LINE
- SETBACK LINE
- NEW BUILDING
- - - PARKING

LANDSCAPE LEGEND:

- SHRUB
- 1" CALIPER, SIX FOOT HIGH GRAPE MYRTLE OR
- RED OAK TREE-MINIMUM OF 12" HIGH, CALIPER OF 2-1/2"

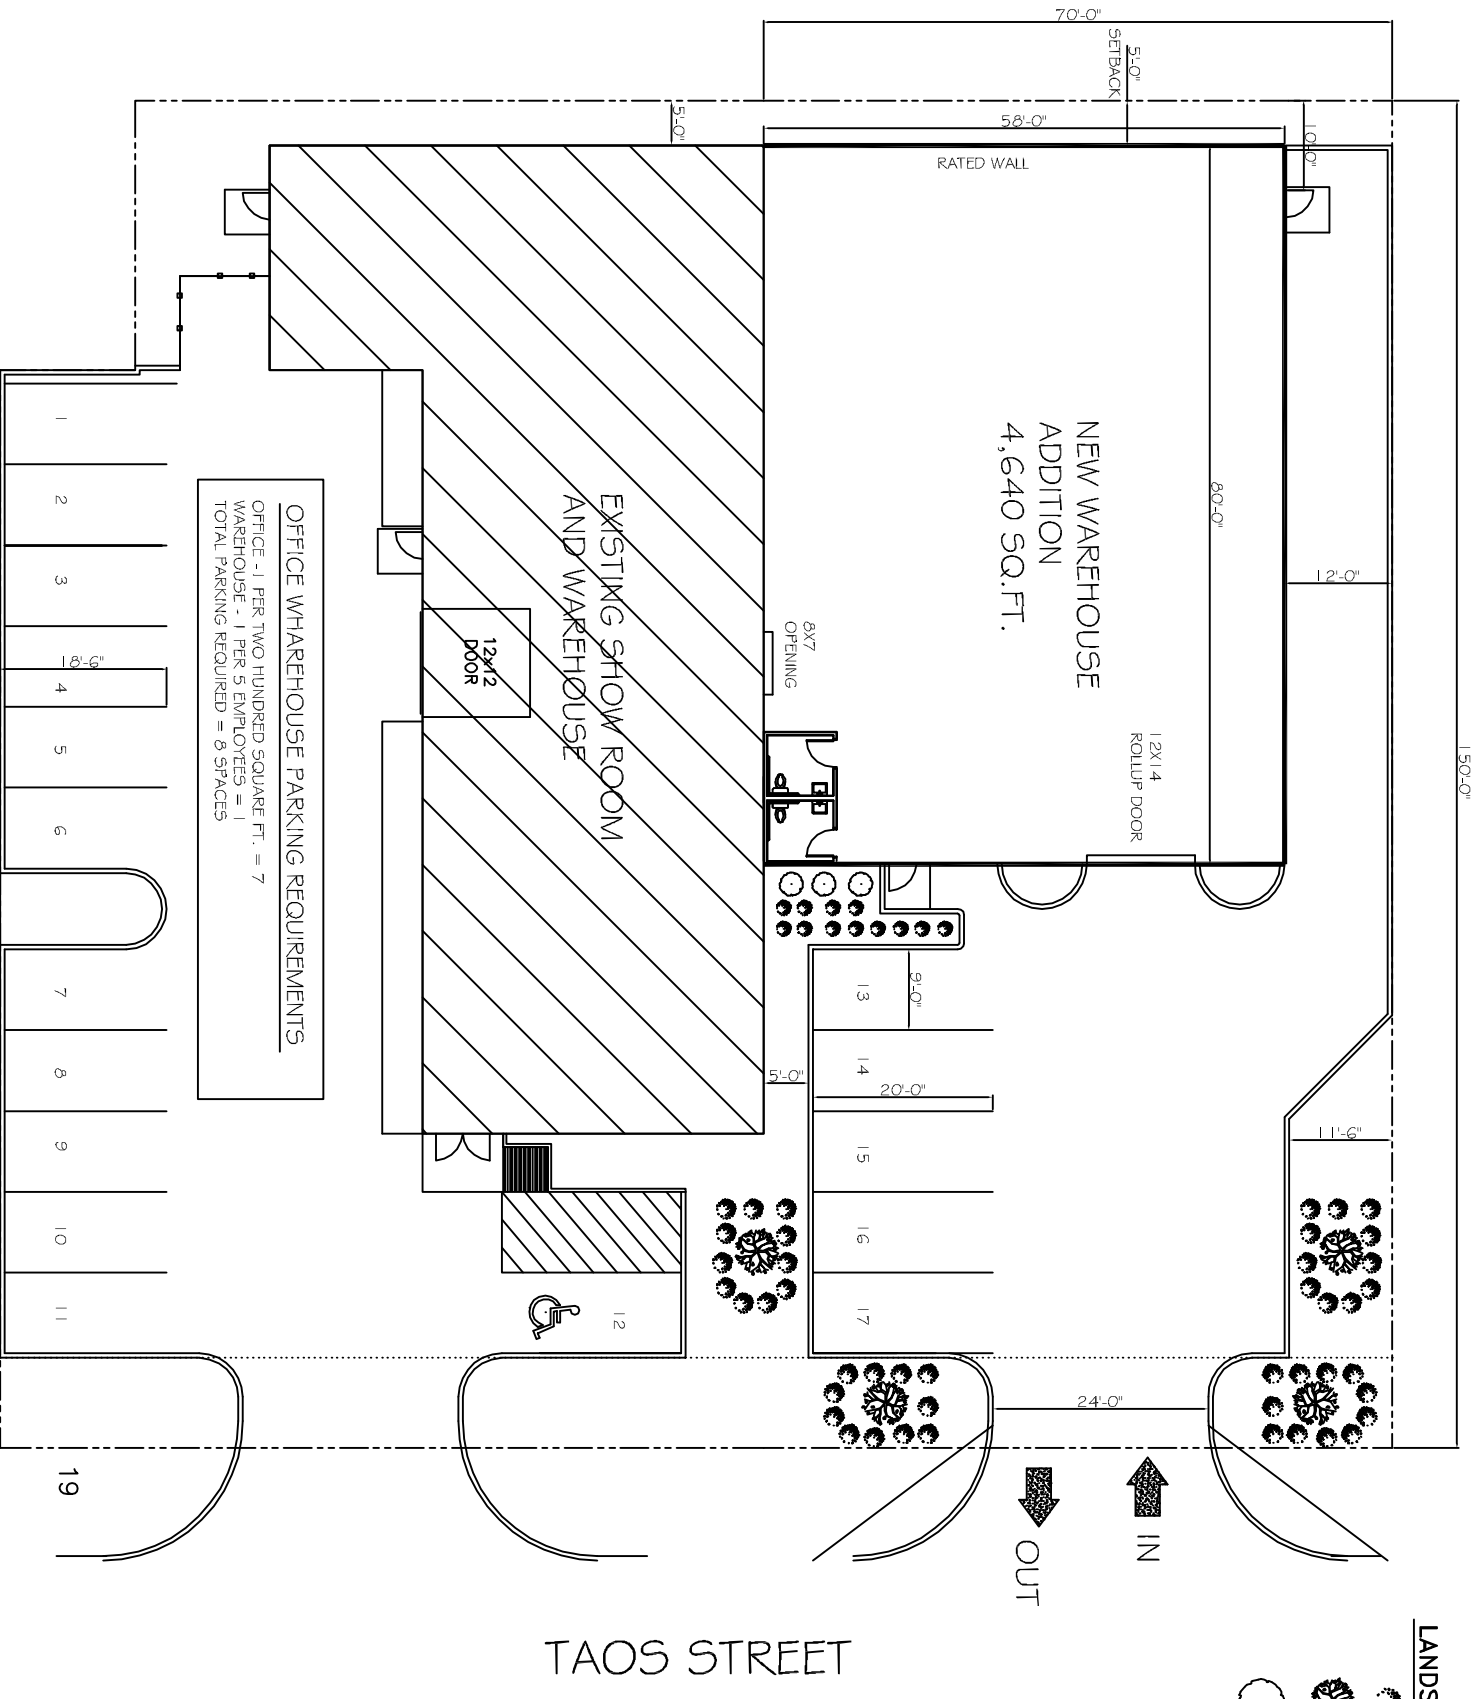

SITE PLAN
SCALE: 1"=10'

