

DAMMON
ENGINEERING, INC.

CHIEF ENGINEER
EMMETT
DAMMON, P. E.
CHIEF ARCHITECT
ROBERT
WILTSE

554 OLD SPANISH TRAIL
SLIDELL, LA, 70458
OFFICE: 985-649-5832
FAX: 985-641-5950

WEBSITE:
WWW.DAMMONENGINEERING.COM
EMAIL:
DAMMONENG@BELLSOUTH.NET

ARCHITECTURE
ENGINEERING
STUDIES
PLANNING
INVESTIGATION
EXPERT WITNESS

NEW
ADDITION

FEAST CATERING
109 TAOS
SLIDELL
LA

SITE
PLAN

REV:

SCALE: AS NOTED

JOB#: 2140

DATE: 04-20-12

SHEET


C-1

OF

- LEGEND**
- PROPERTY LINE
 - SETBACK LINE
 - NEW BUILDING
 - PARKING

LANDSCAPE LEGEND:

- SHRUB
- 1" CAUPER, 5W FOOT HIGH
GRAPE MYRTLE OR
- RED OAK TREE MINIMUM OF 12" HIGH, CAUPER OF 2-1/2"

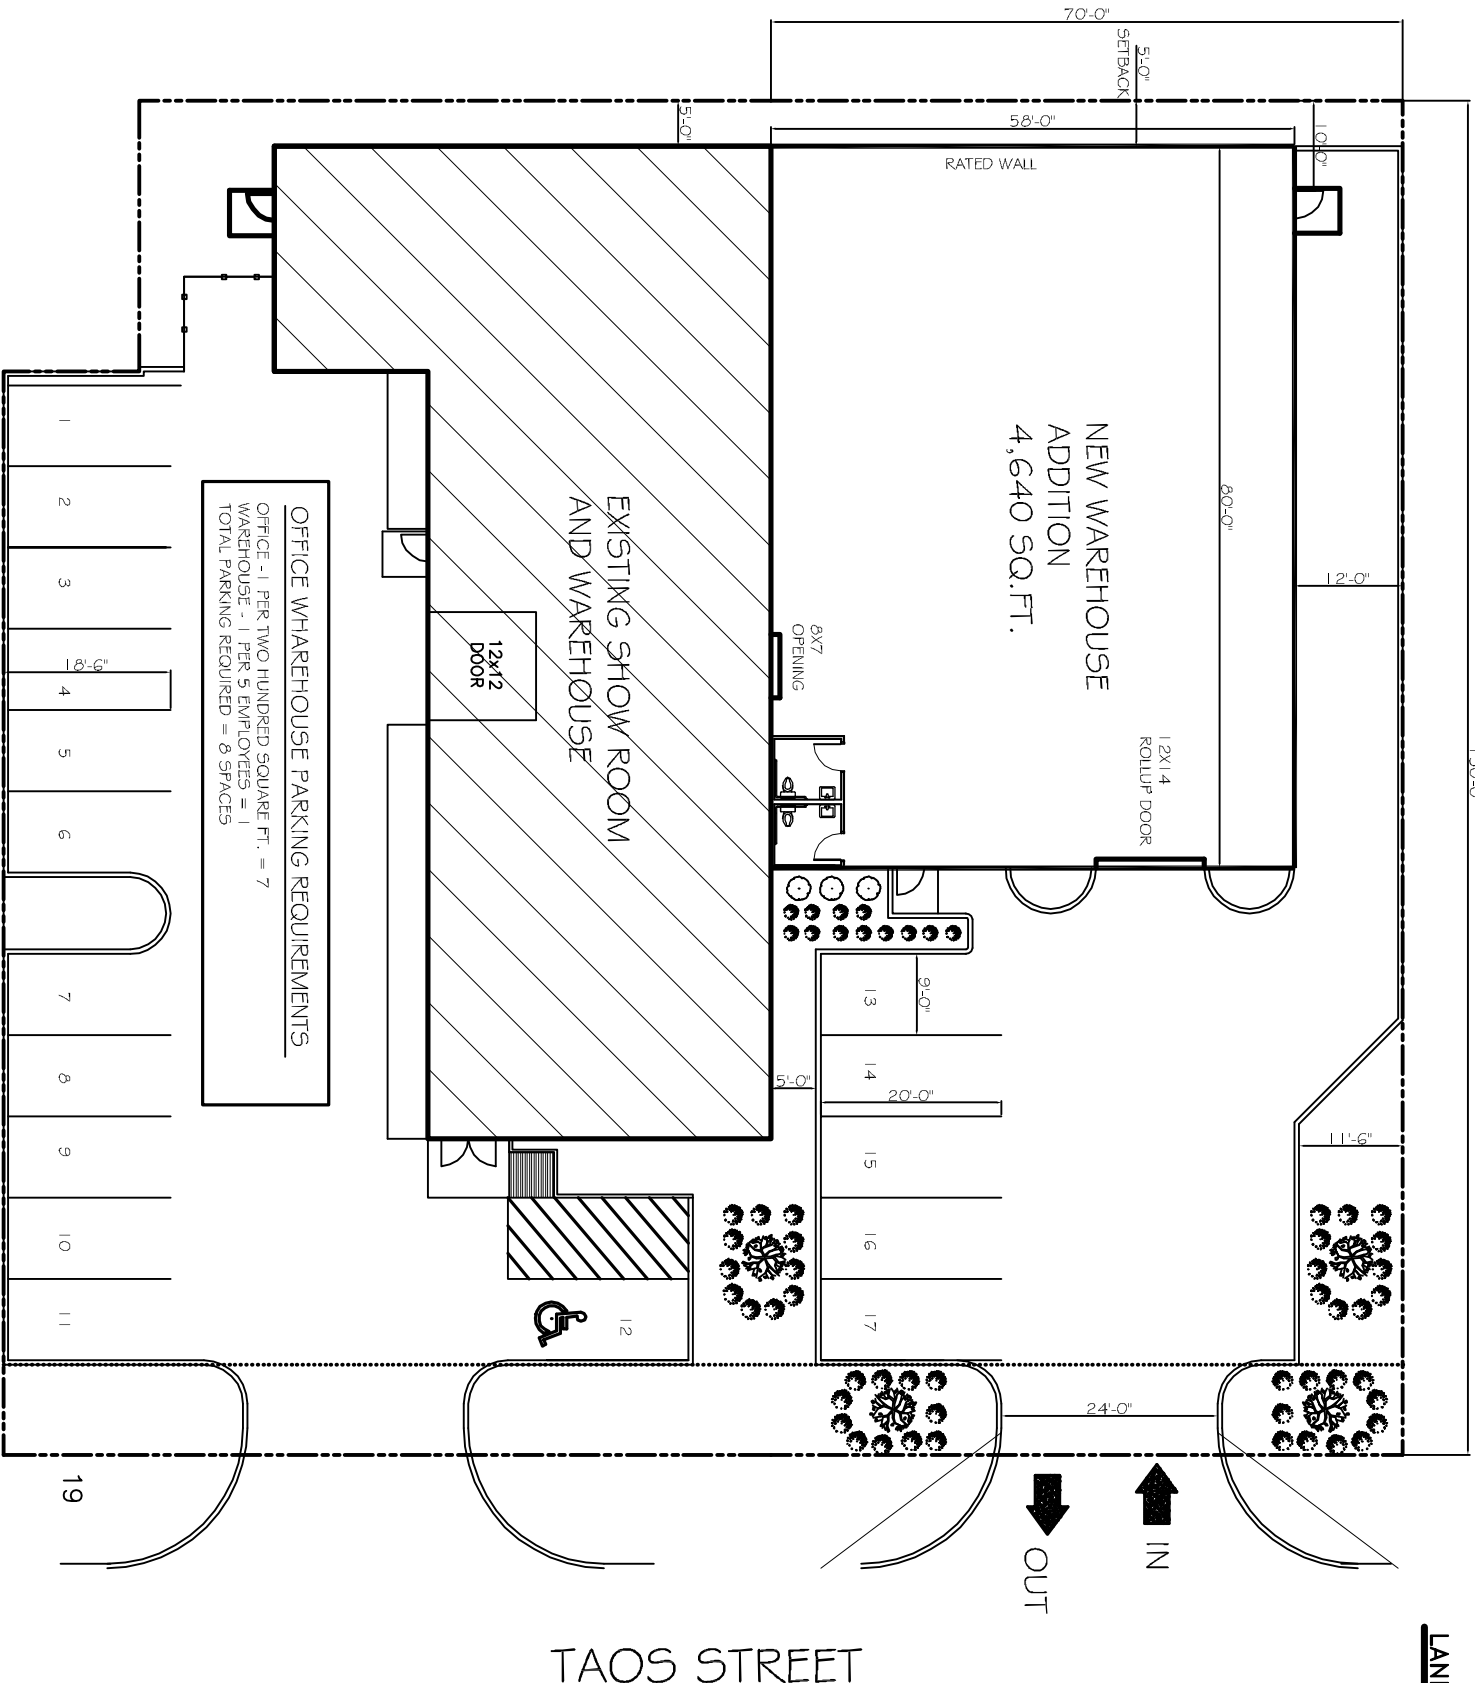

OFFICE WAREHOUSE PARKING REQUIREMENTS
OFFICE - 1 PER TWO HUNDRED SQUARE FT. = 7
WAREHOUSE - 1 PER 5 EMPLOYEES = 1
TOTAL PARKING REQUIRED = 8 SPACES

SITE PLAN
SCALE: 1"=10'

