




**WEST ELEVATION**  
SCALE: 3/8" = 1'-0"

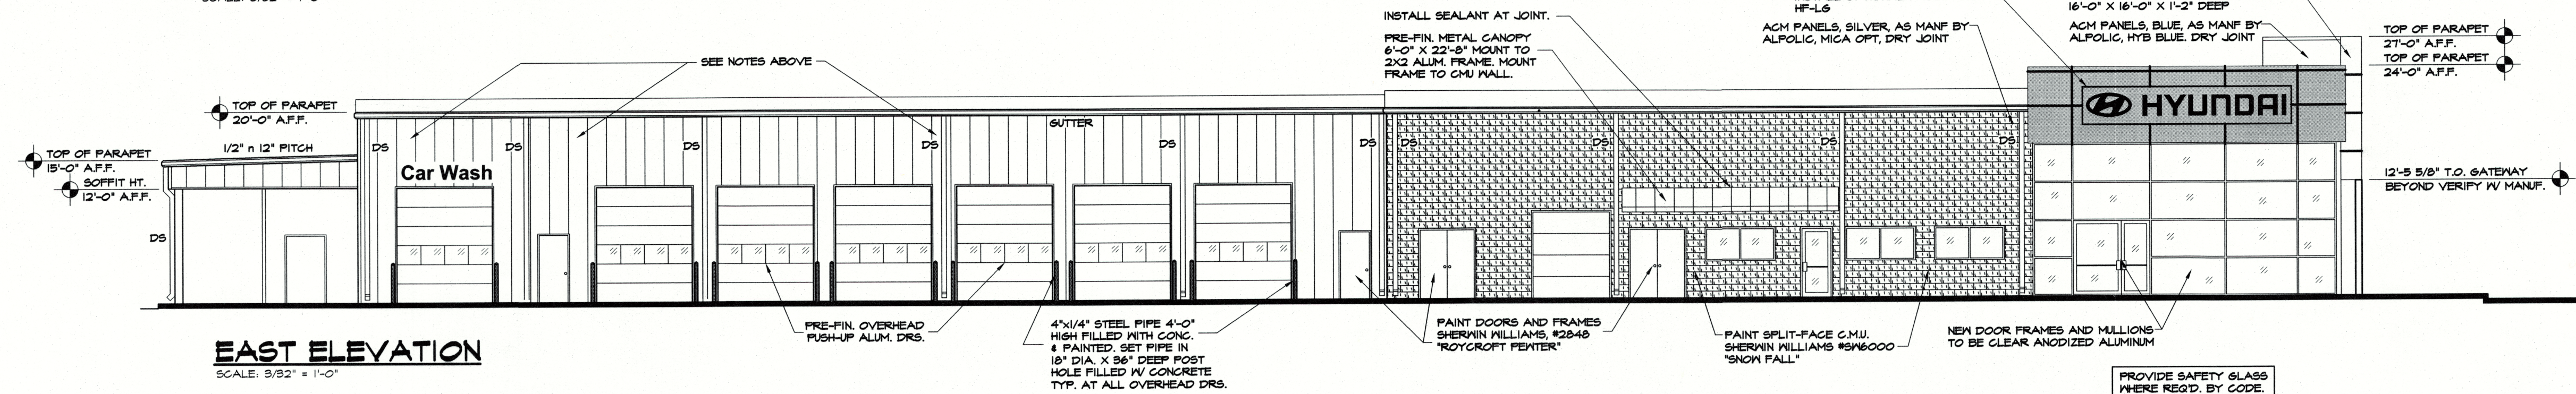



**EAST ELEVATION**  
SCALE: 3/8" = 1'-0"

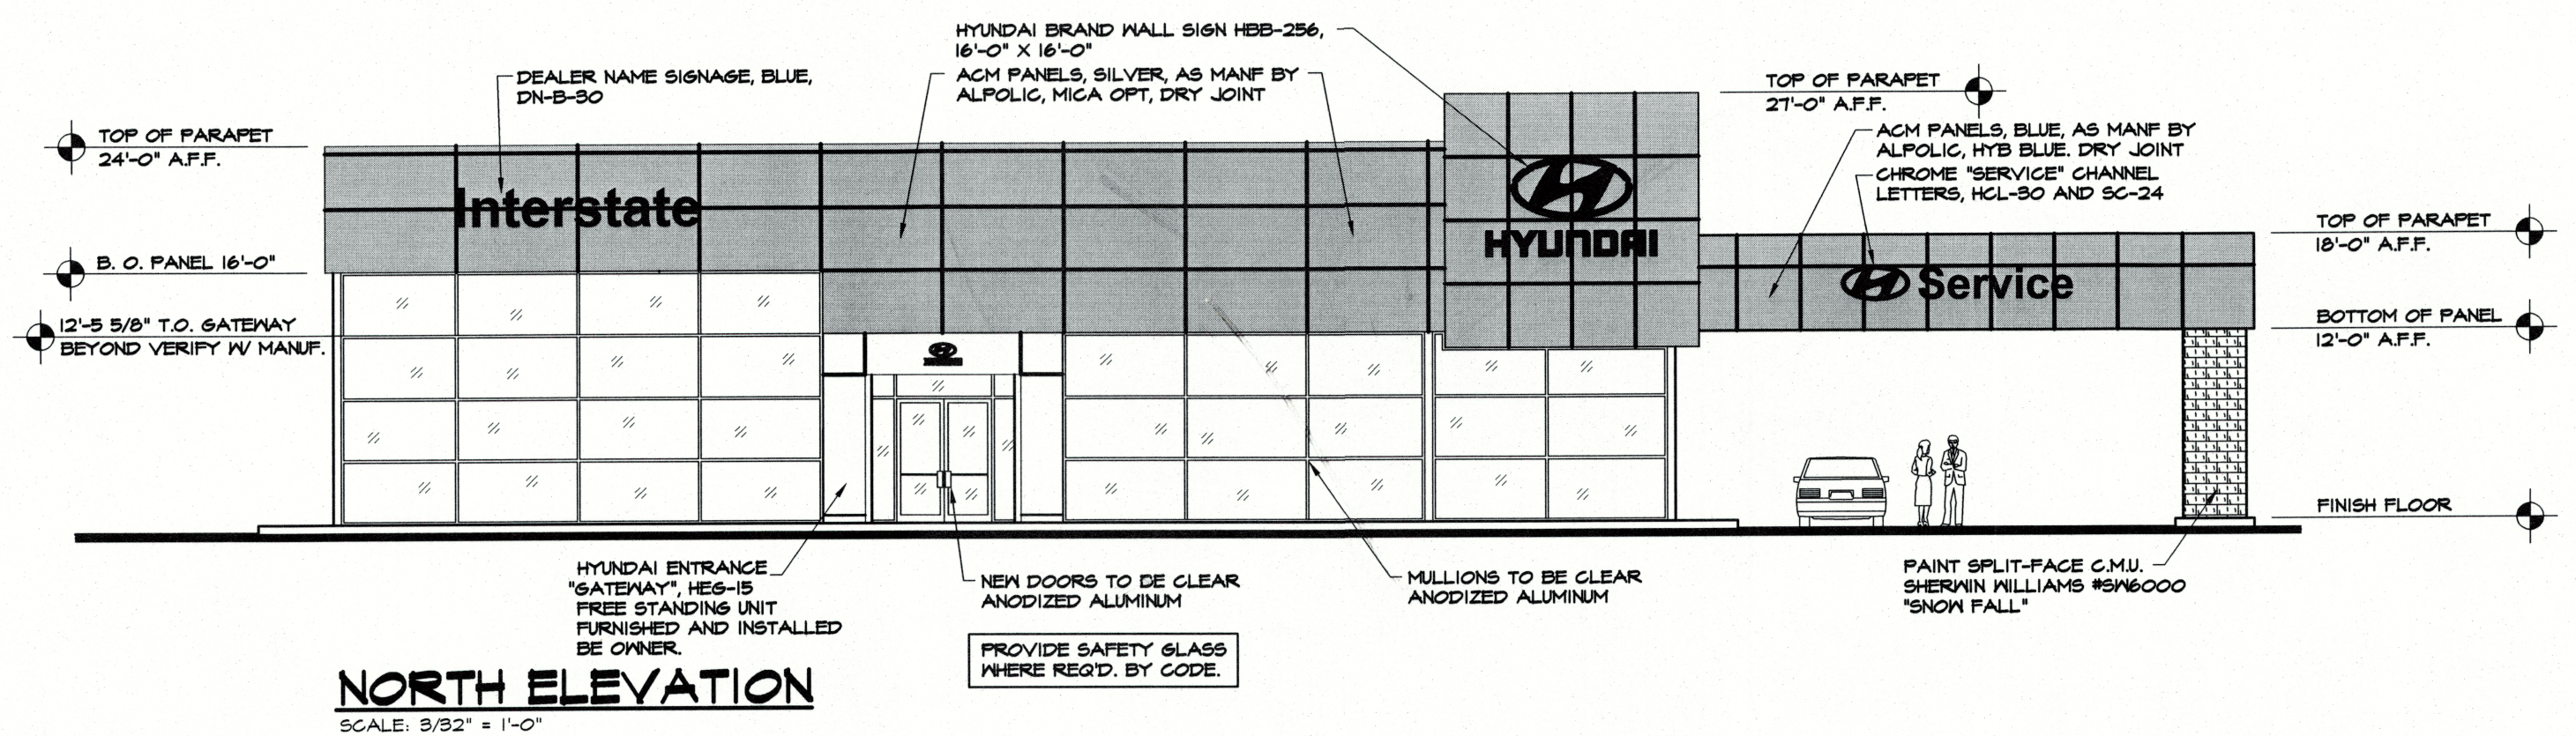

**NORTH ELEVATION**  
SCALE: 3/8" = 1'-0"

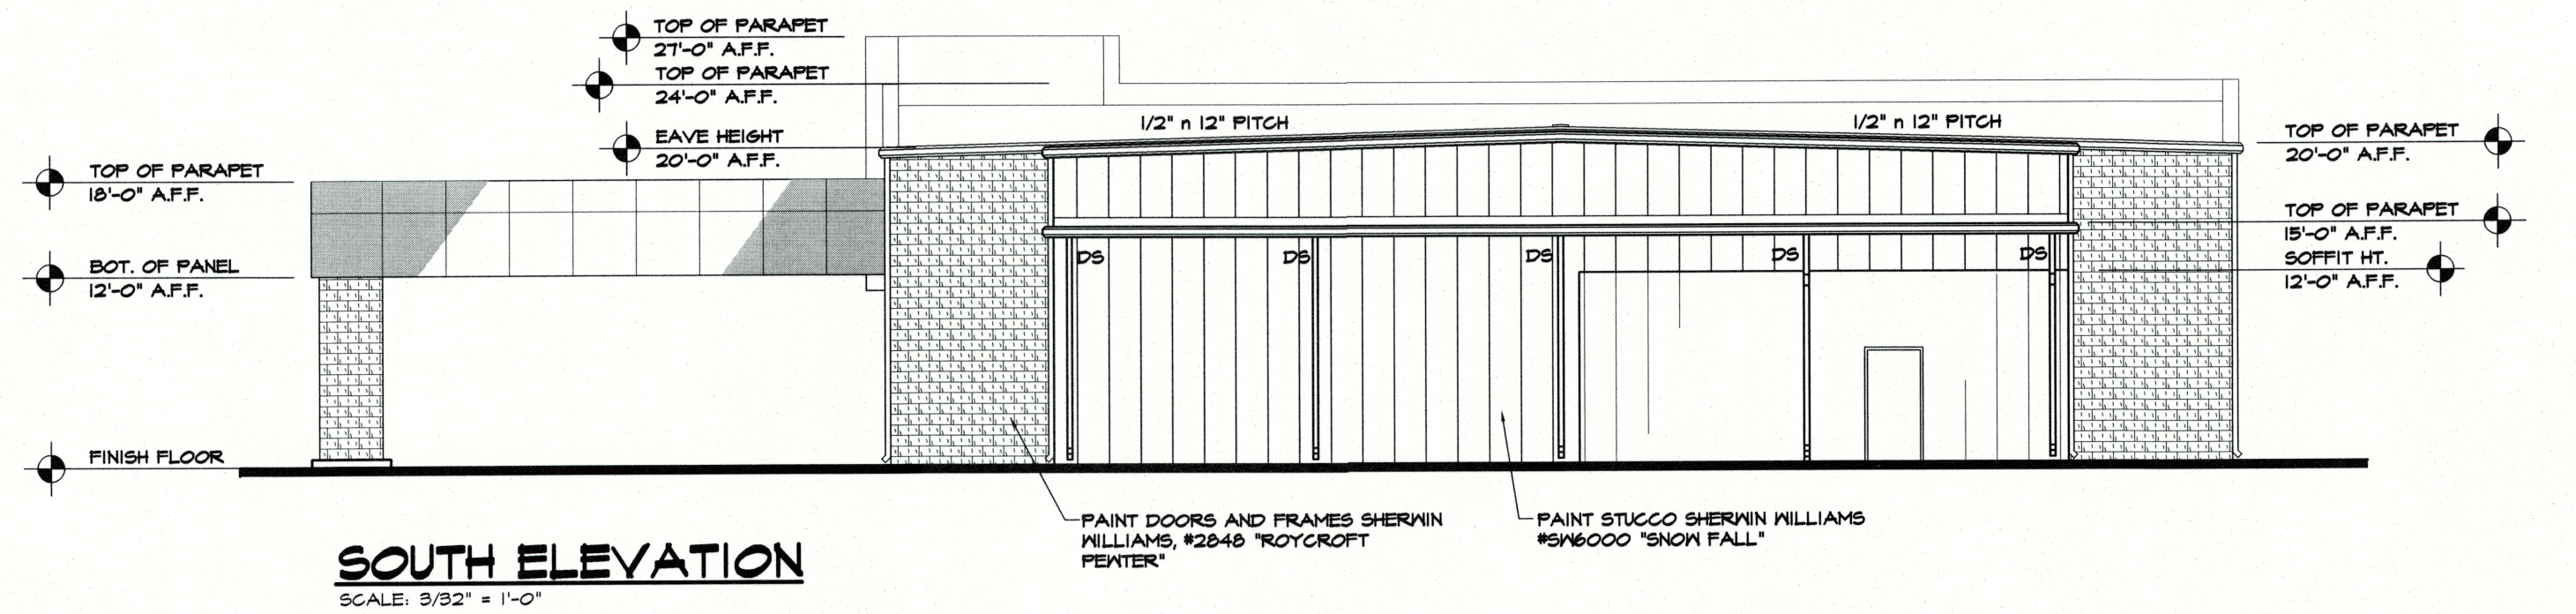

**SOUTH ELEVATION**  
SCALE: 3/8" = 1'-0"

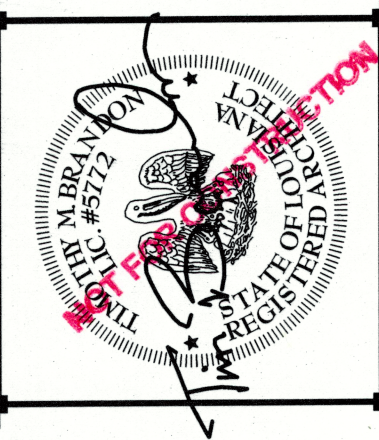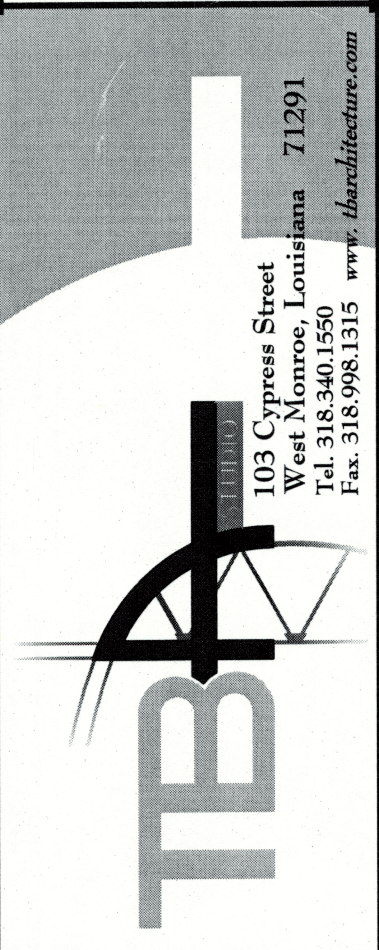

PROJECT: **INTERSTATE HYUNDAI**  
CONSTITUTION DRIVE, WEST MONROE, LOUISIANA

DRAWING REVISIONS	
DATE	DESCRIPTION

Drawn By: TDD  
Checked By: TMB  
SHEET

**A3.01**

Date: MAY 2013  
Project No.: 12-0013  
File Name:

DESCRIPTION:  
EXTERIOR ELEVATIONS