


FRONT ELEVATION

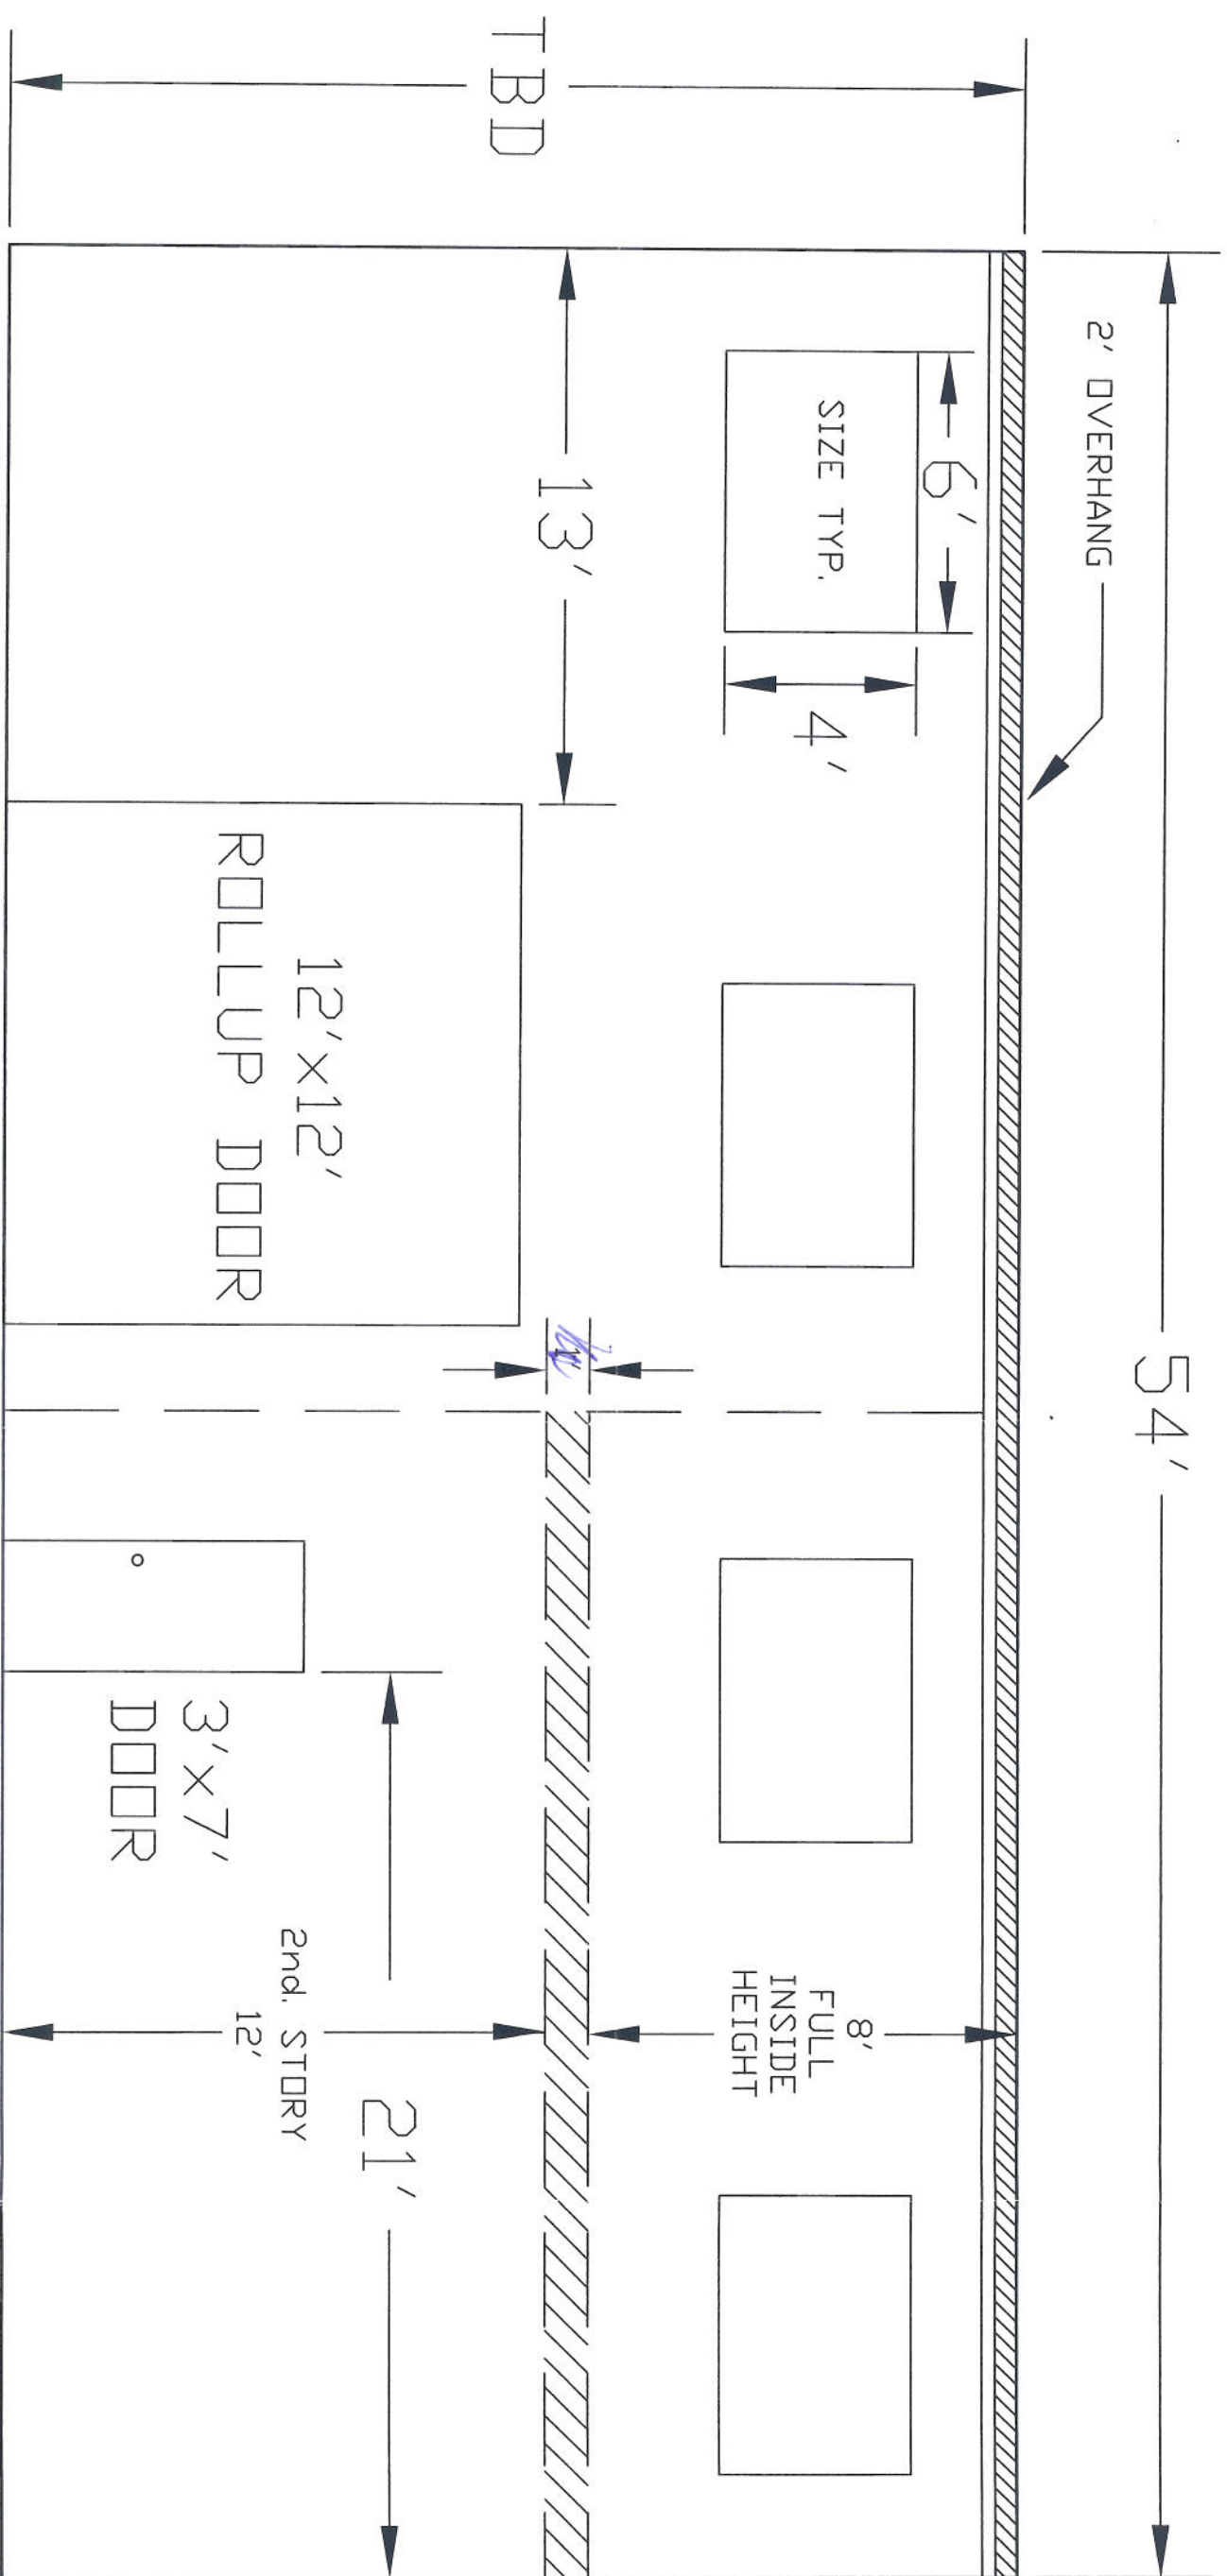


384 Voters Road
 2 STORY METAL BUILDING
 FRONT ELEVATION



REAR ELEVATION



384 Voters Road
 2 STORY METAL BUILDING
 REAR ELEVATION

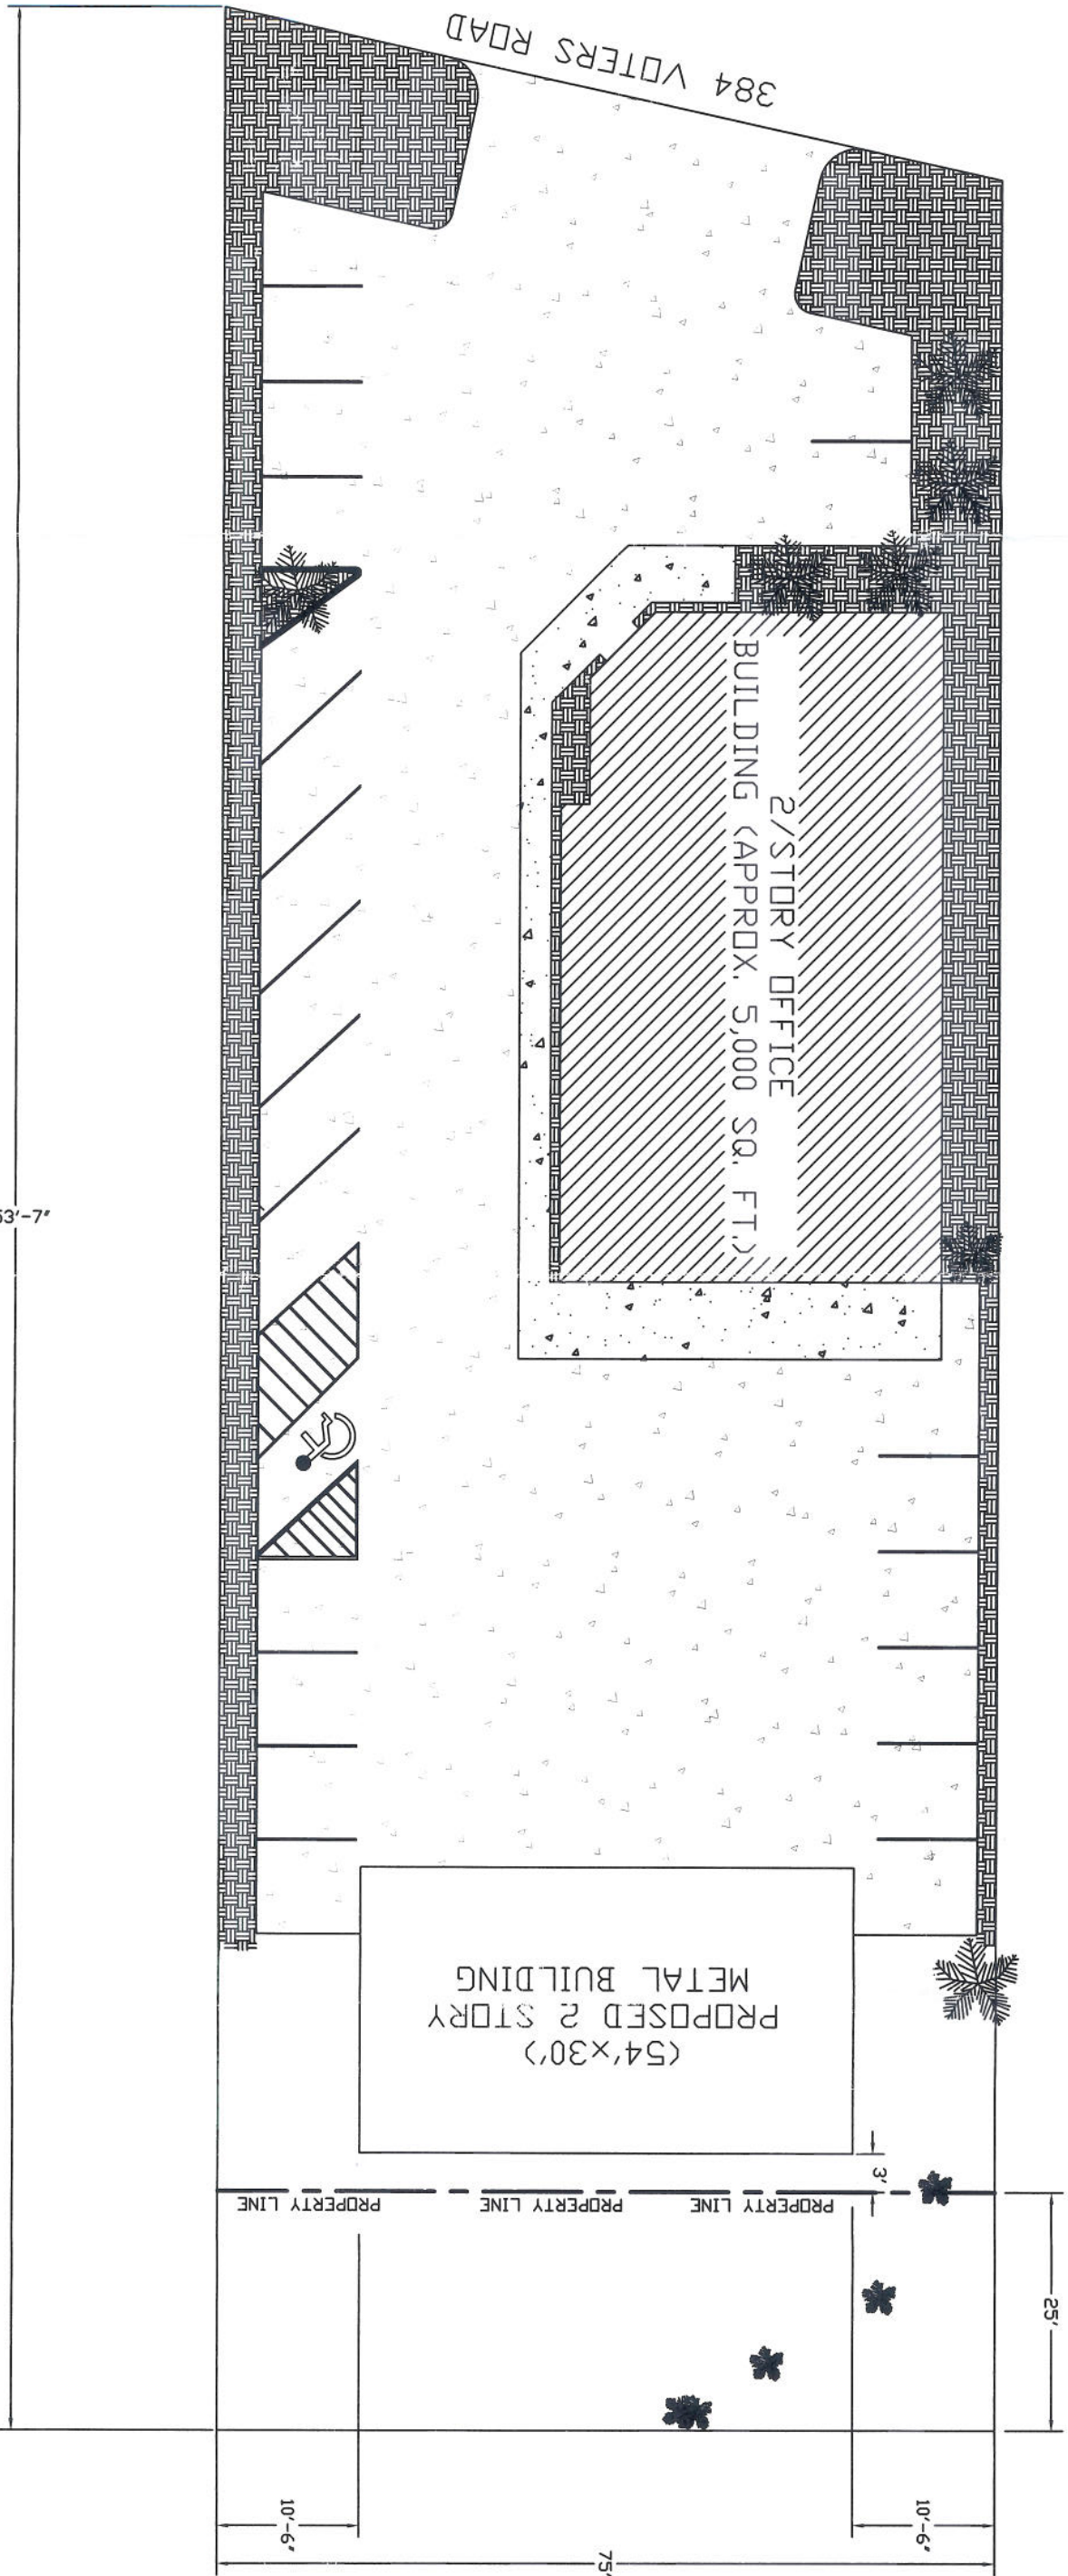

384 Voters Road
 PLOT PLAN
 for Proposed Storage Building

DATE: 12/8/2009 DWG. NO.: VS-001 SH. 1 OF 1