


SCALE: 1/4" = 1'

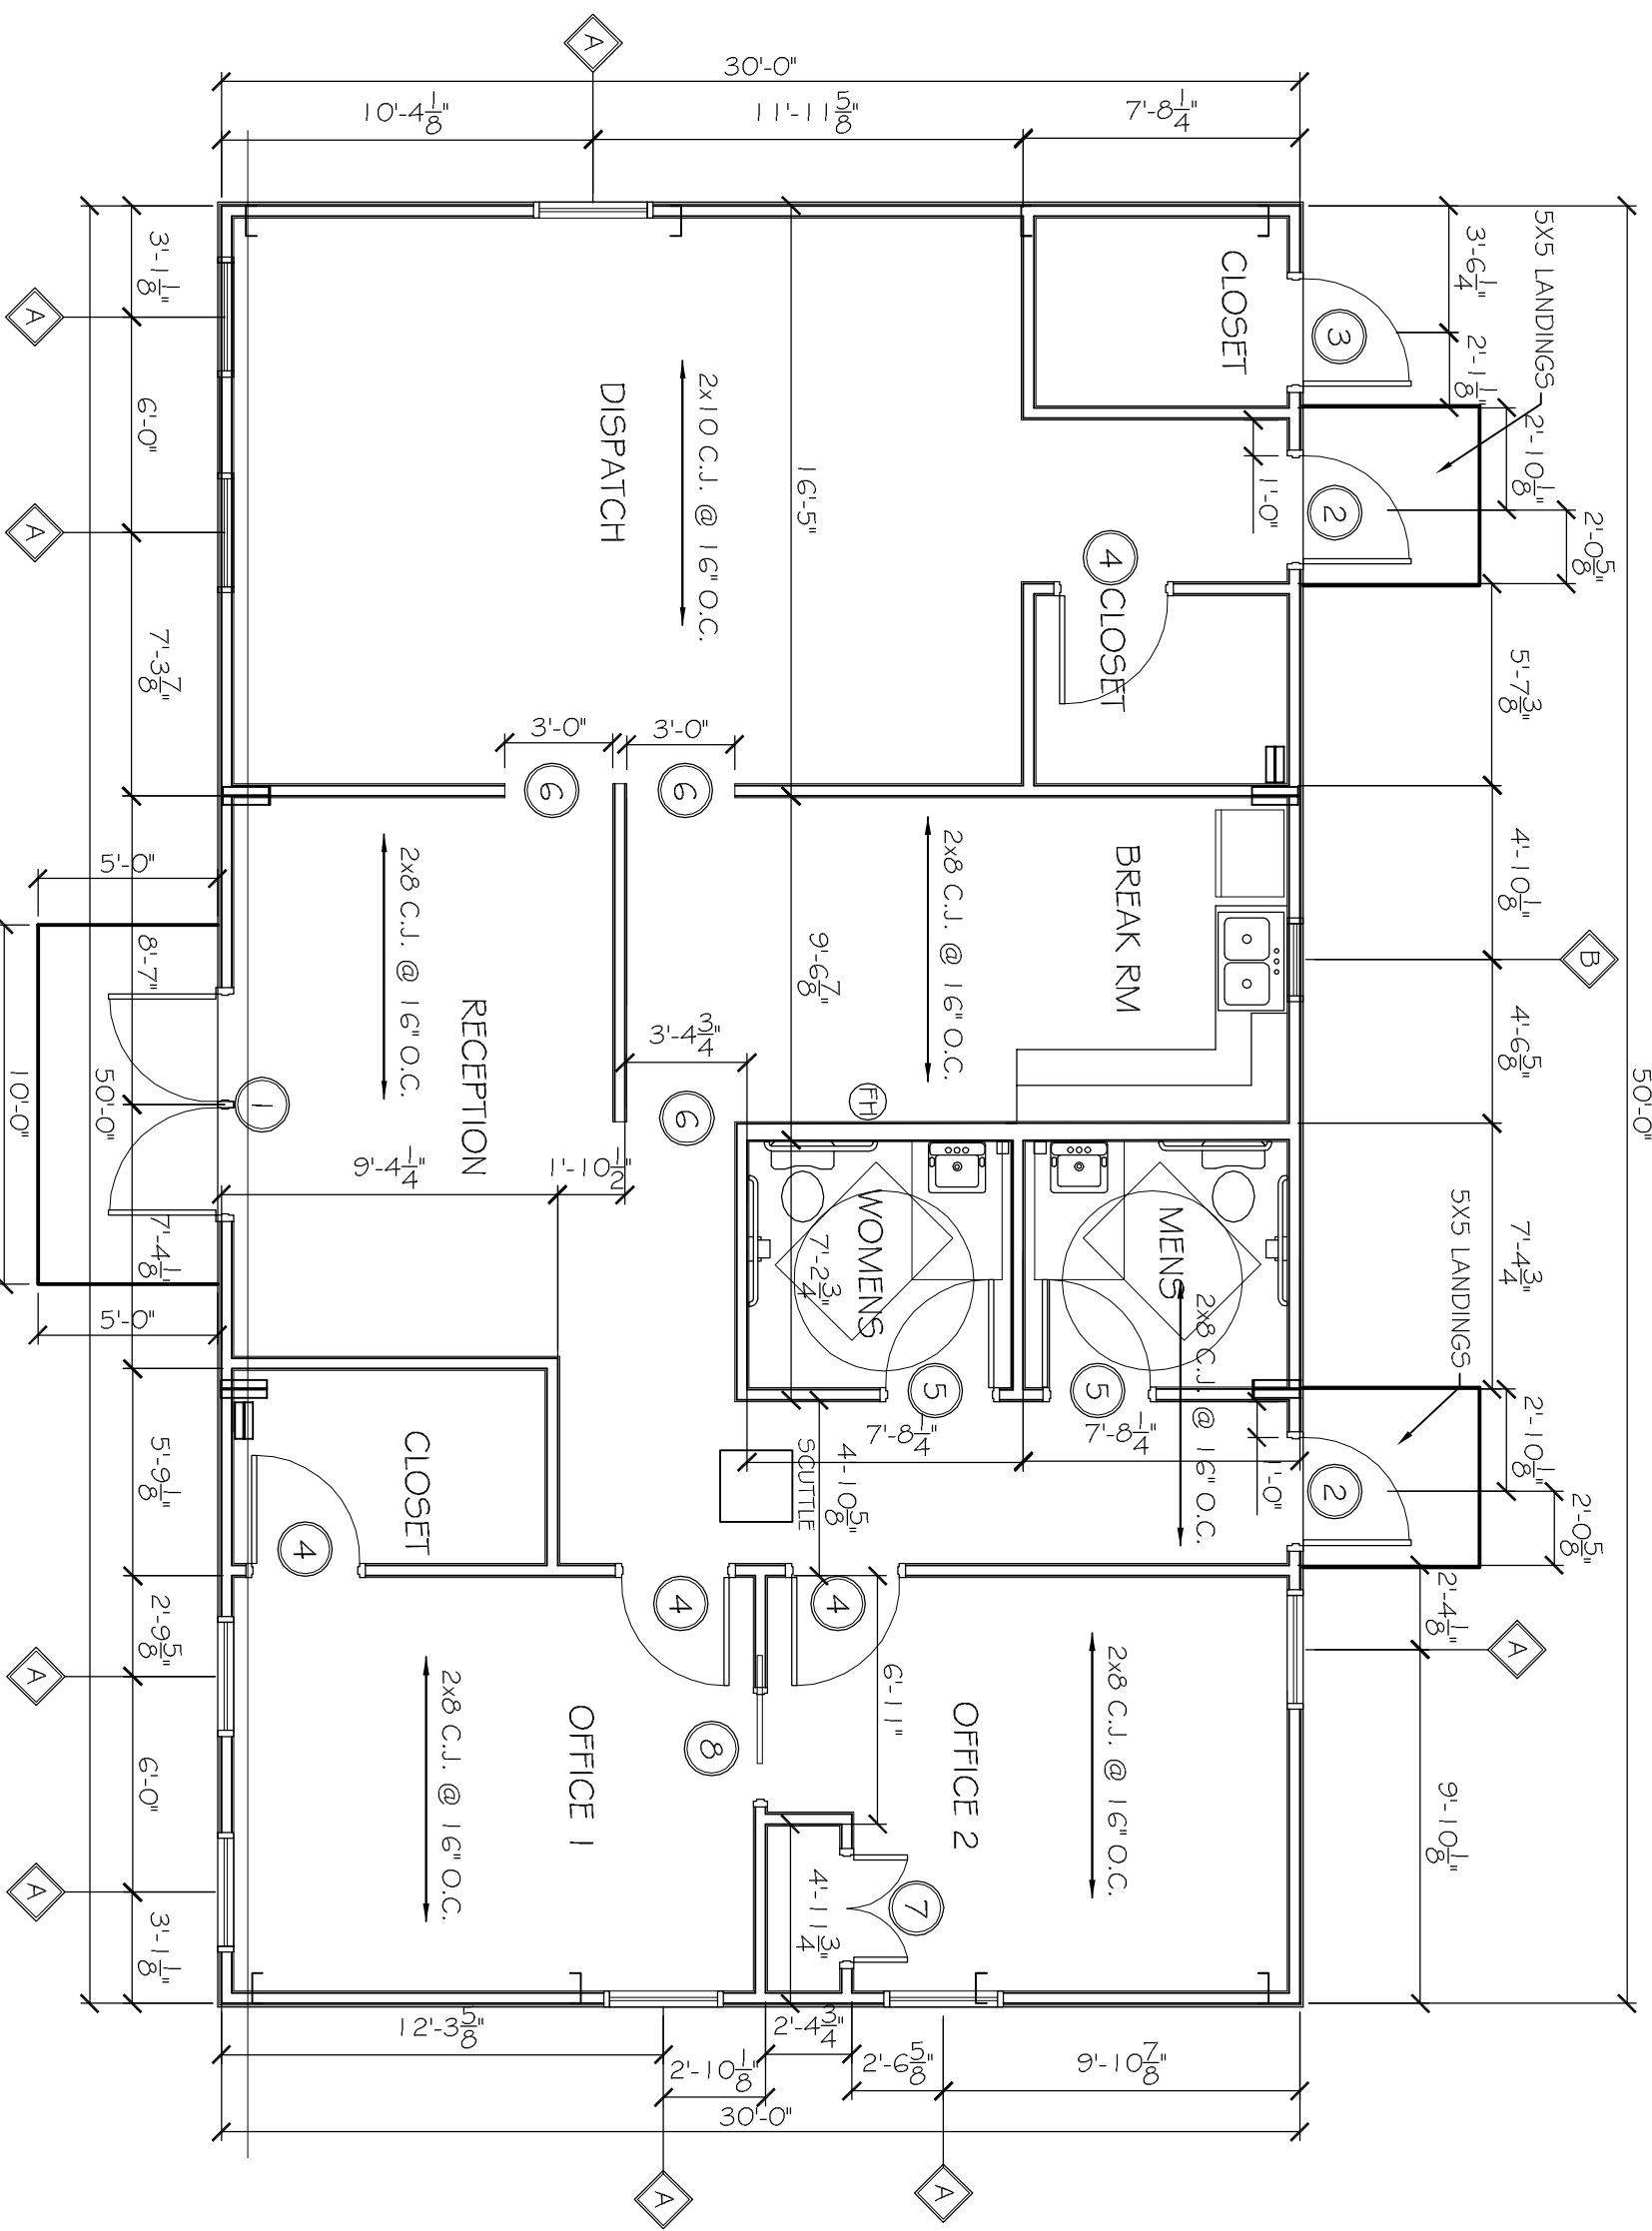

FLOOR PLAN

SCALE: 1/4" = 1'

