




FRONT ELEVATION  
SCALE: 3/16" = 1'-0"

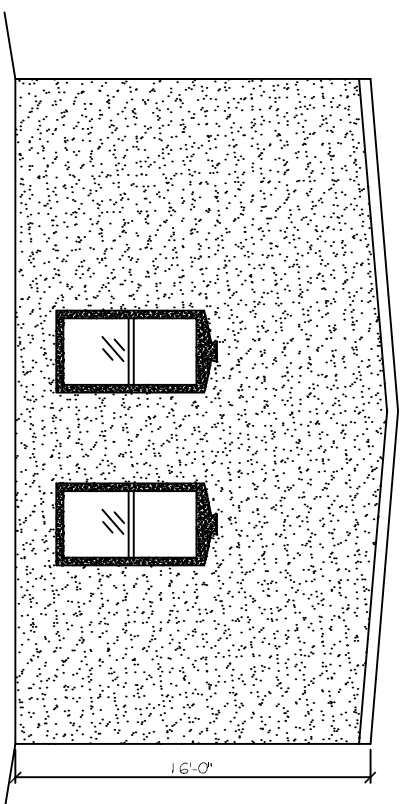

RIGHT ELEVATION

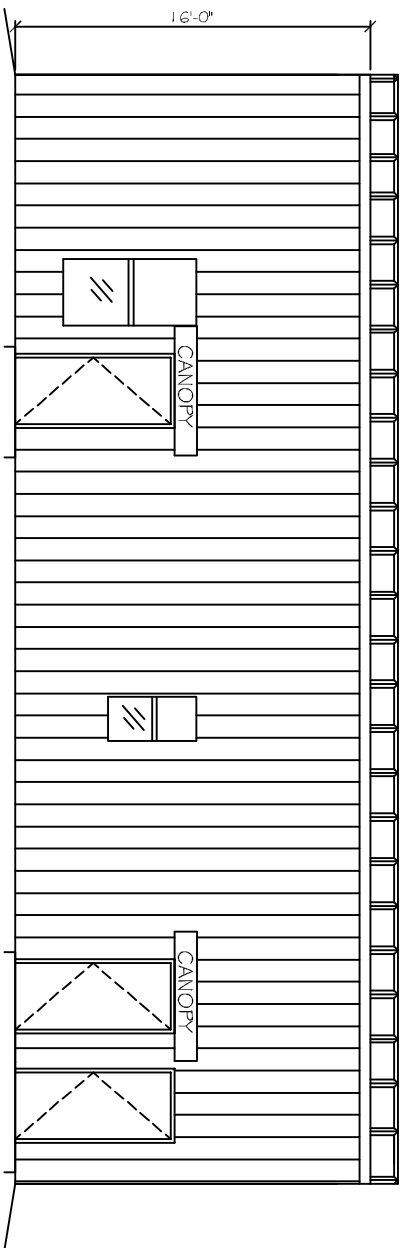

REAR ELEVATION  
SCALE: 3/16" = 1'-0"

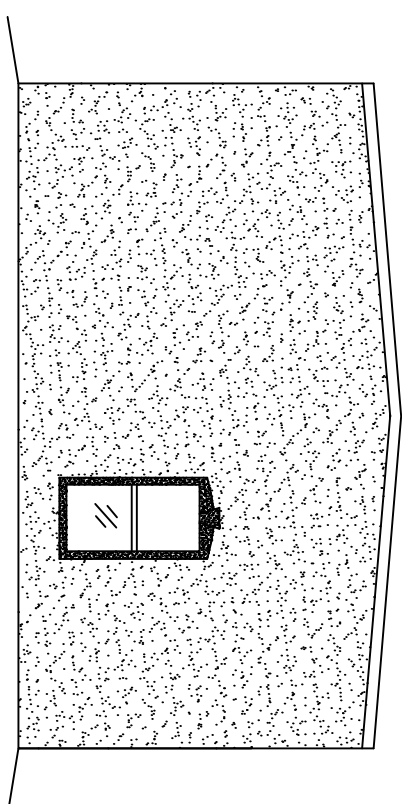

LEFT ELEVATION

NOT APPROVED FOR CONSTRUCTION

REVISIONS		
#	DESCRIPTION	DATE

**LANDIS TRANSPORT LLC  
OFFICE/WAREHOUSE BUILDING**

LOT 2 | 400 LEEWARD LOOP  
ST. TAMMANY PARISH COVINGTON, LOUISIANA

JOB No: 2164      DATE: 01-30-2013

DRAWN BY: JCT      CHECKED BY: CD



**DAMMON**  
ENGINEERING, INC.  
*Architects & Engineers*

CHIEF ENGINEER: ENNETT DAMMON, P.E.  
CHIEF ARCHITECT: KEVIN KINCHEN  
554 OLD SPANISH TRAIL  
SUDELL, LA 70458

dammonengineering.com  
dammoneng@bellsouth.net  
PHONE: 905-649-5832  
FAX: 905-641-5950

ELEVATION  
PLAN

SHEET No: 5 OF 8

A2