




**FRONT ELEVATION**  
SCALE: 3/16" = 1'-0"

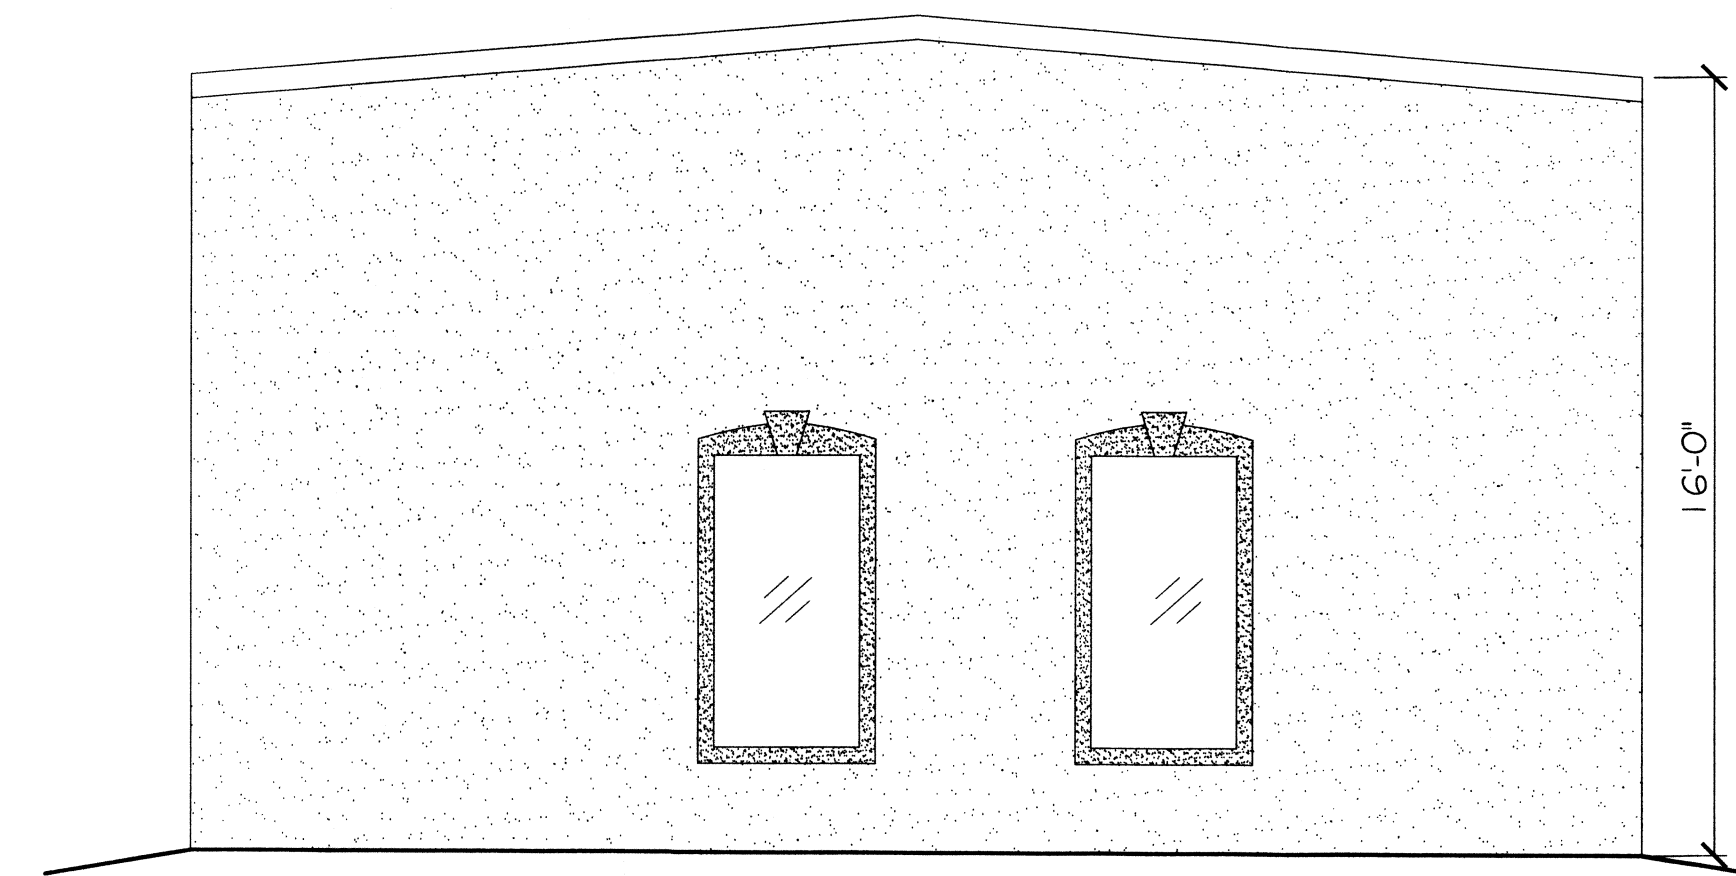

**RIGHT ELEVATION**

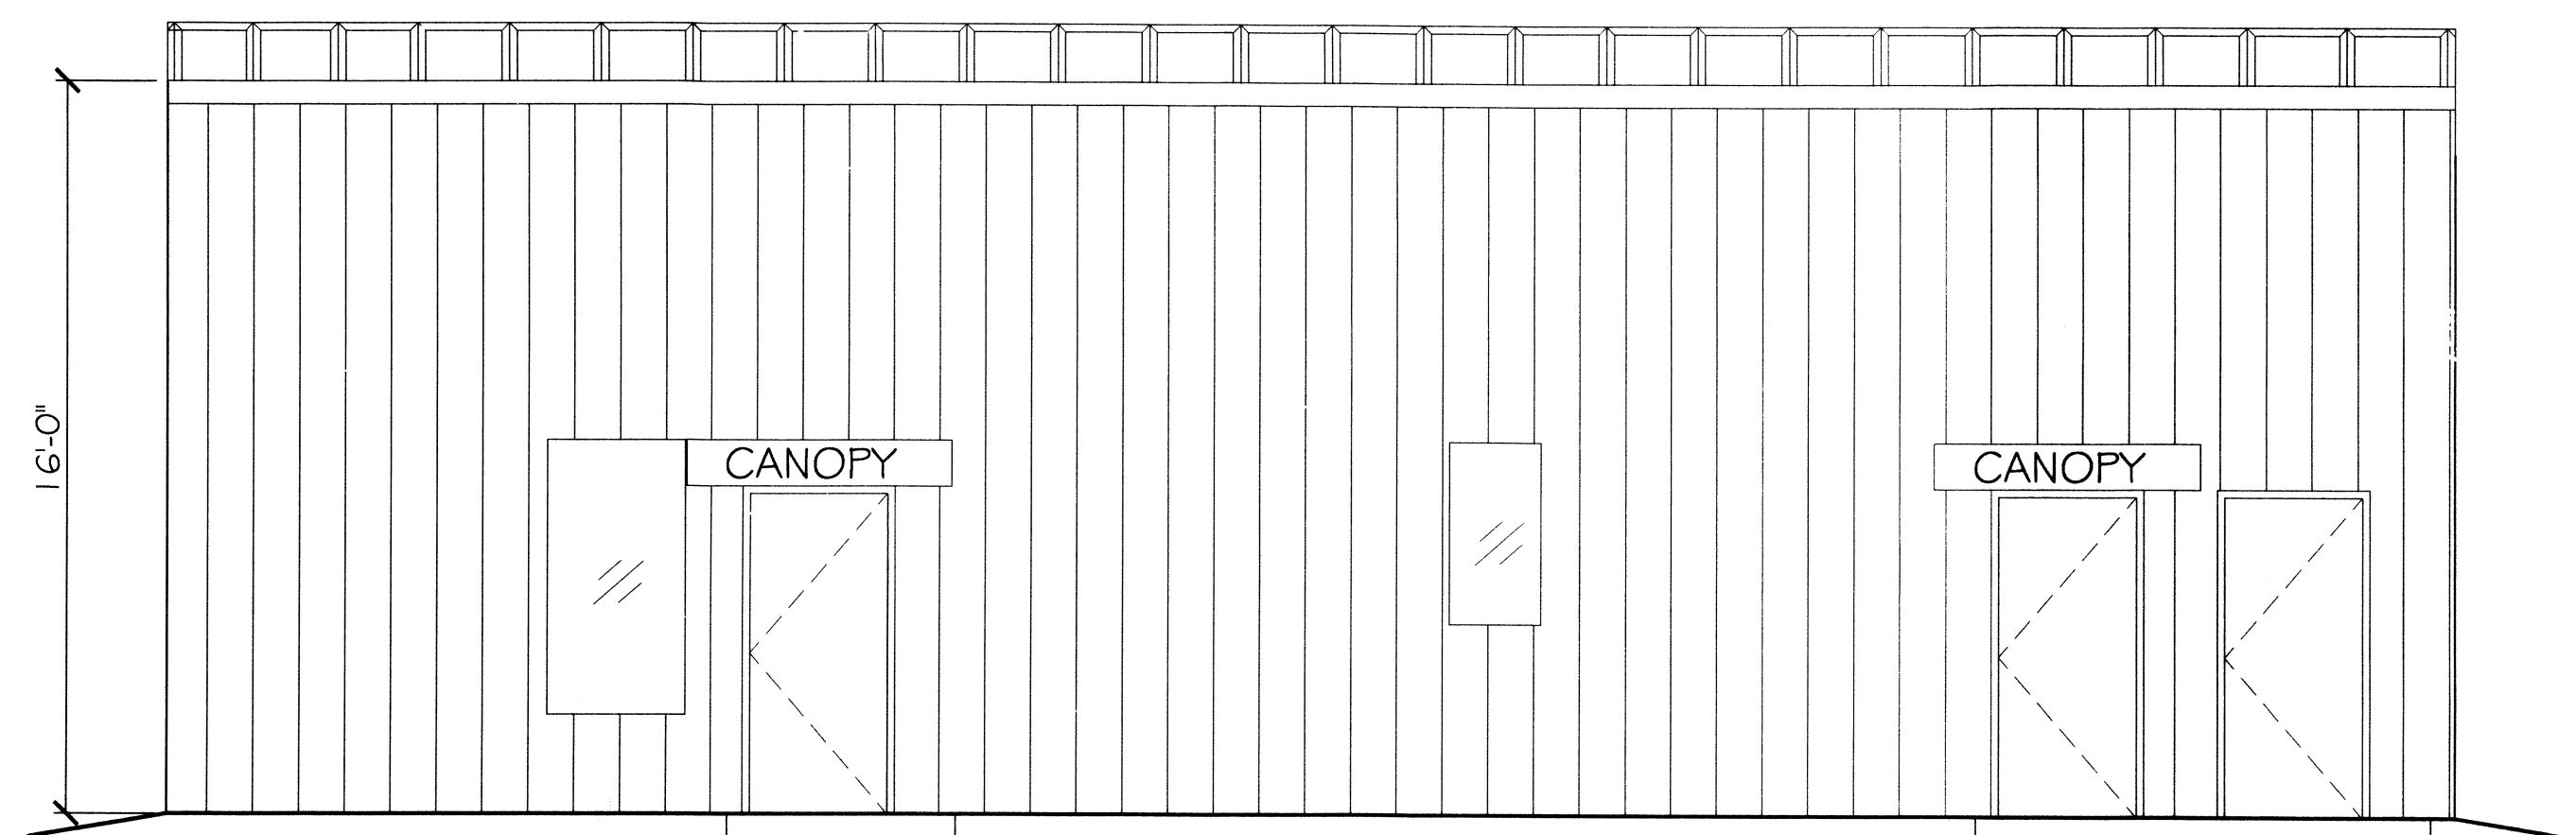

**REAR ELEVATION**  
SCALE: 3/16" = 1'-0"

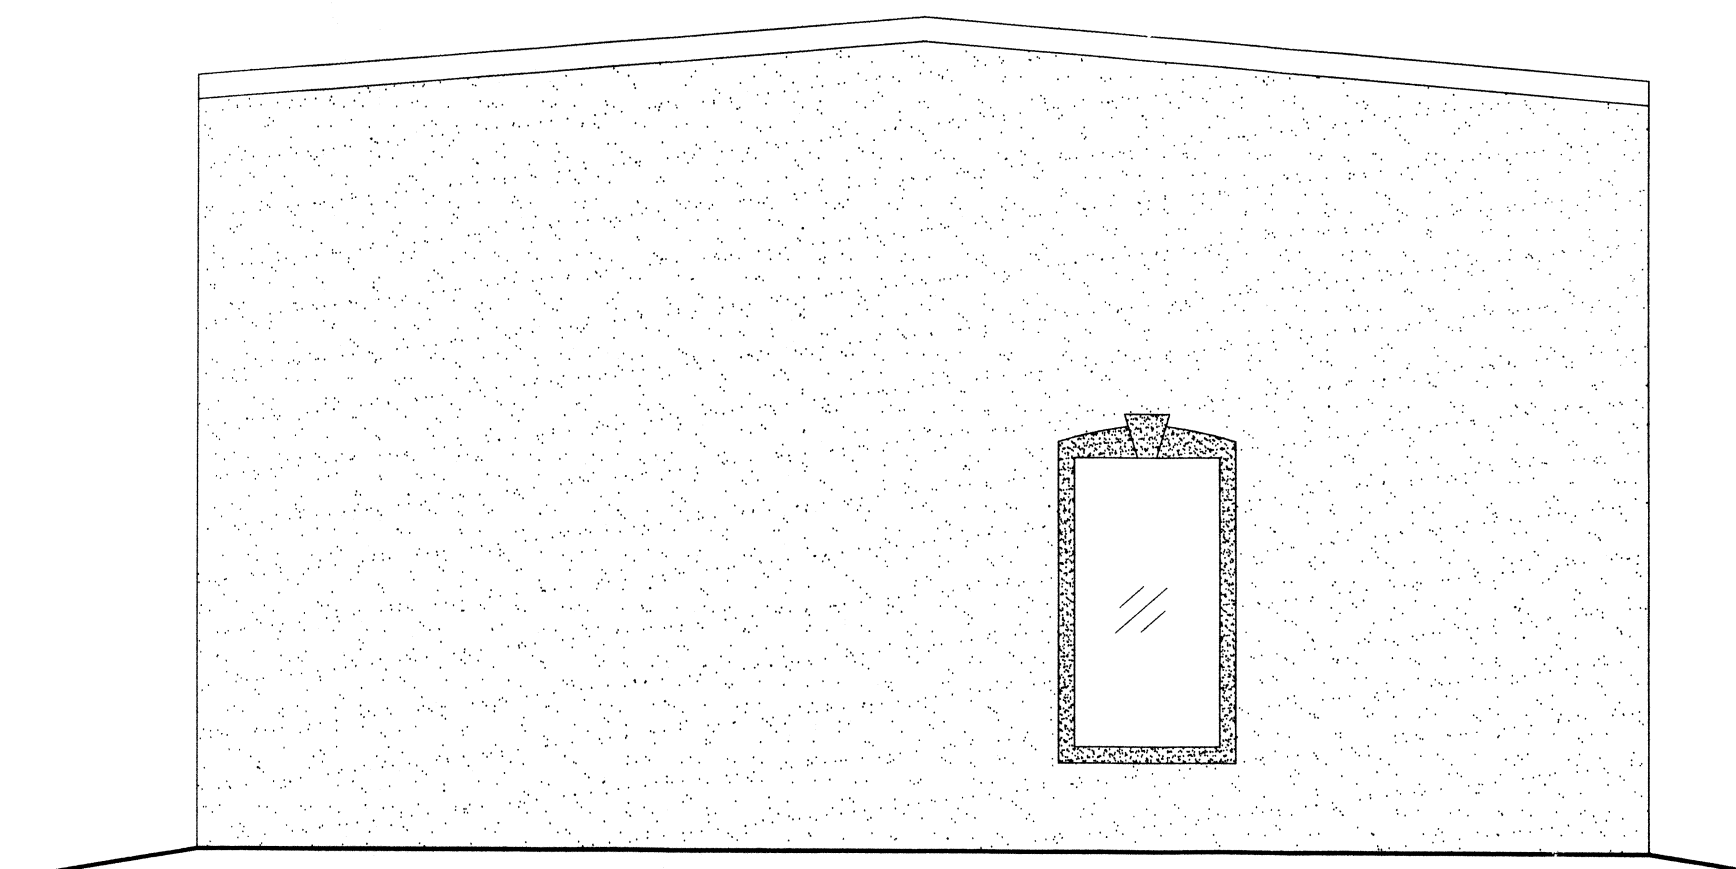


**LEFT ELEVATION**

**LANDIS TRANSPORT LLC  
OFFICE/WAREHOUSE BUILDING**  
LOT 21, 400 LEBANON LOOP  
STAMMANN FRESH COVINGTON, LOUISIANA

JOB No: 2164 DATE: 01-30-2013  
DRAWN BY: JCT CHECKED BY: CD

#	DESCRIPTION	DATE

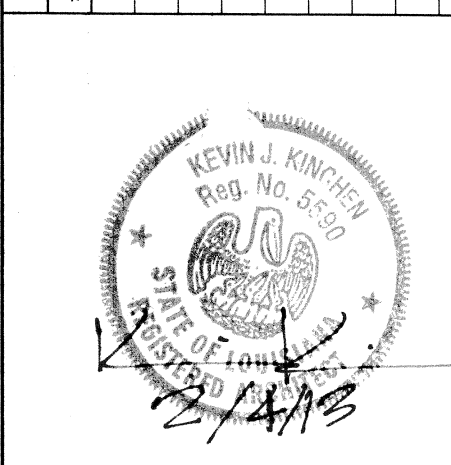

**ELEVATION  
PLAN**

SHEET No: 5 OF 8

**A2**

**DAMMON  
ENGINEERING, INC.**  
*Architects & Engineers*

dammonengineering.com  
dammoneng@bellsouth.net  
PHONE: 985-649-5632  
FAX: 985-641-5990

CHIEF ENGINEER: EMMETT DAMMON, P.E.  
CHIEF ARCHITECT: KEVIN KINCHEM  
554 OLD SPANISH TRAIL  
SUDELL, LA 70456