



FRONT ELEVATION
SCALE: 1/8"=1'-0"


CANOPY NOTES:
CANOPY TO BE PROVIDED BY OTHERS. PROVIDE PROPER IN WALL BLOCKING/ STRUCTURAL STEEL REINFORCING. TO ACCEPT COMPRESSION AND TENSION LOADS FROM CANOPY BEING PROVIDED BY OTHERS. COORDINATE AS REQUIRED. CANOPY TO INCLUDE, BUT NOT LIMITED TO, PAINTED STEEL FRAMING, 1X6 T & G -V, JOINT DECKING, FELT MEMBRANE, 1X4 TR, WOOD PURLINS WITH WEEPS, 26 GAUGE 1 1/2" CORRUGATED GALV. ROOFING, FLASHINGS, ANCHORS, CABLES, TURNBUCKLES, ETC. AS REQUIRED FOR A COMPLETE INSTALLATION.

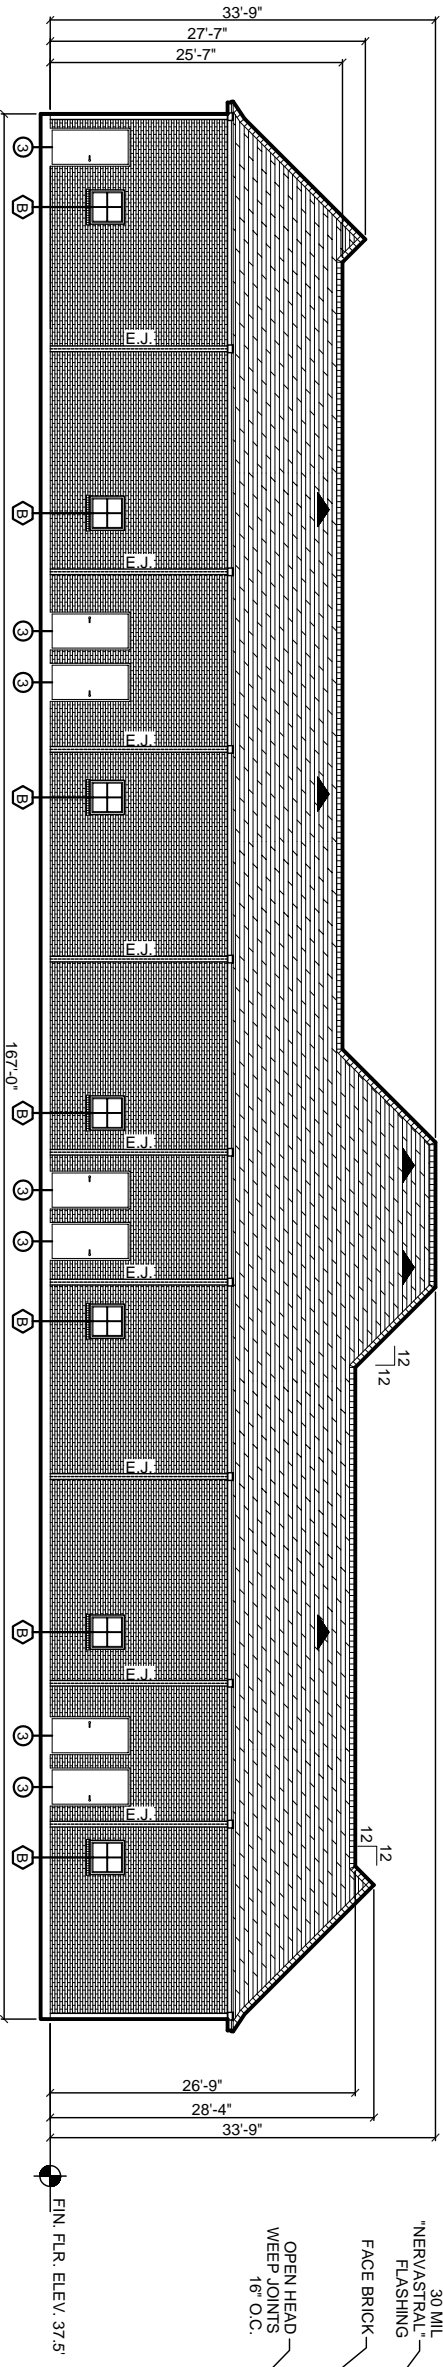


REAR ELEVATION
SCALE: 1/8"=1'-0"

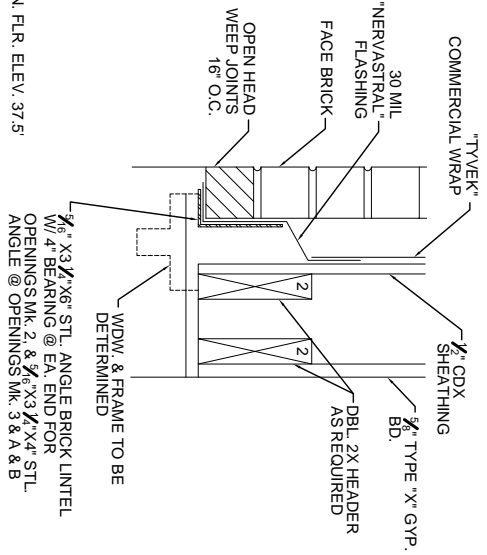

TYP. MASONRY OPENING HEAD DETAIL
N.T.S.

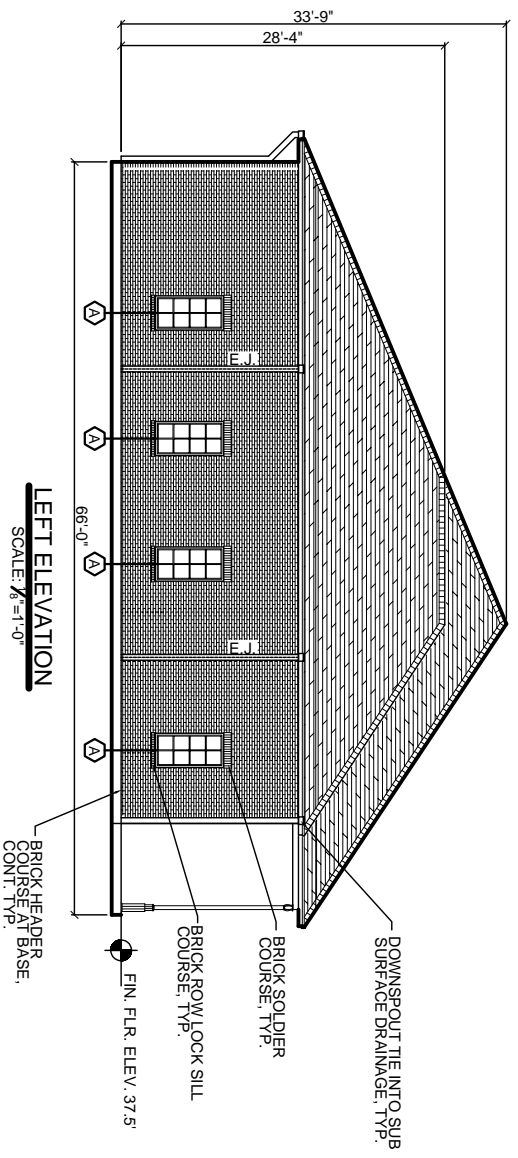

LEFT ELEVATION
SCALE: 1/8"=1'-0"

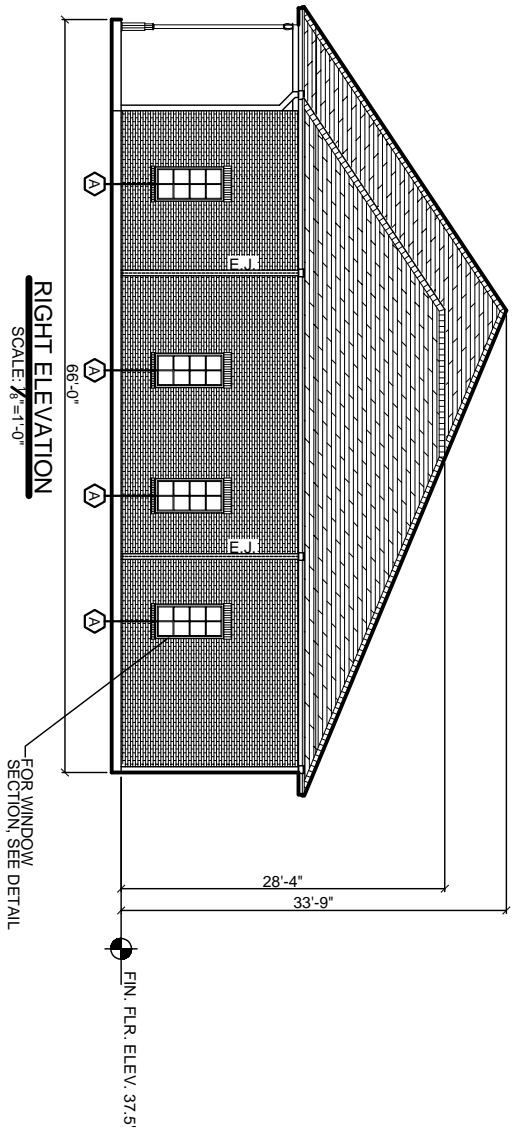

RIGHT ELEVATION
SCALE: 1/8"=1'-0"



DAMMON ENGINEERING, INC.
EMETT DAMMON

ARCHITECT
ROBERT WILTSE

1095 FLORIDA AVENUE
SLIDELL, LA. 70458
985-649-5832

WWW.DAMMONENGINEERING.COM

EMAIL: DAMMONENG@BELLSOUTH.NET

ARCHITECTURE
ENGINEERING
STUDIES
PLANNING
INVESTIGATION
EXPERT WITNESS

NEW OFFICE BUILDING

DEREK DRIVE
PROPERTY
1303/1307 DEREK DR
HAMMOND, LA

BUILDING ELEVATIONS

REV:

SCALE: AS NOTED

JOB#: 1908

DATE: 11-15-07

SHEET

A-2

OF