



DAMMON
ENGINEERING, INC.
EMMETT
DAMMON

ARCHITECT
ROBERT
WILTSE

1095 FLORIDA AVENUE
SLIDELL, LA. 70458
985-649-5832

WEBSITE:
WWW.DAMMONENGINEERING.COM

EMAIL:
DAMMONENG@BELLSOUTH.NET

ARCHITECTURE
ENGINEERING
STUDIES
PLANNING
INVESTIGATION
EXPERT WITNESS

NEW OFFICE
BUILDING

DEREK DRIVE
PROPERTY
1303/1307 DEREK DR
HAMMOND, LA

ROOF
PLAN

REV:

SCALE: AS NOTED


JOB#: 1908

DATE: 11-15-07

SHEET

A-4

OF

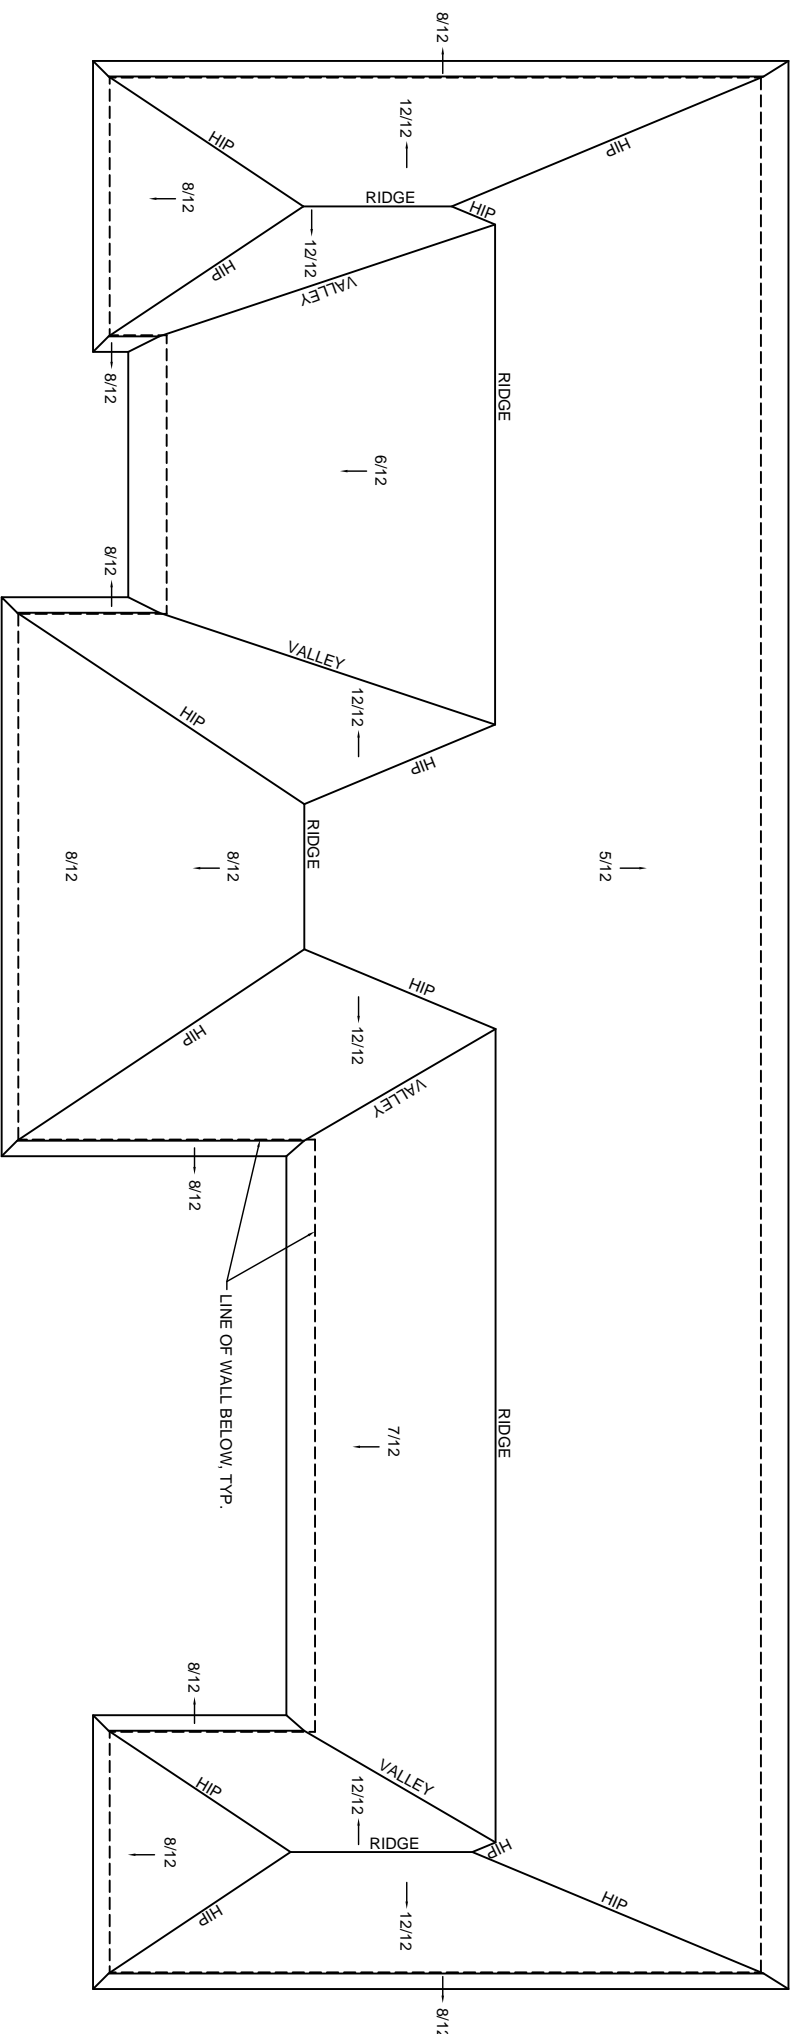

ROOF PLAN
SCALE: 1/8" = 1'-0"

NOTES:

1. SHINGLES TO BE 30 YR. DIMENSIONAL SELECTED BY OWNER.
2. PROVIDE DOUBLE LAP SHINGLES @ ALL RIDGES.