

DAMMON
ENGINEERING, INC.

CHIEF ENGINEER
EMMETT
DAMMON, P.E.
CHIEF ARCHITECT
ROBERT
WALTSE

1095 FLORIDA AVENUE
SLIDELL, LA. 70456
OFFICE: 985-649-5832
FAX: 985-641-5950

WEBSITE:
WWW.DAMMONENGINEERING.COM

EMAIL:
DAMMONENG@BELL-SOUTH.NET

ARCHITECTURE
ENGINEERING
STUDIES
PLANNING
INVESTIGATION
EXPERT WITNESSES

JOLLY OFFICE
BUILDING

ETHAN JOLLY

1st FLOOR
PLAN

REV:


SCALE: AS NOTED

JOB#:

DATE: XX-XX-08

SHEET

A-1

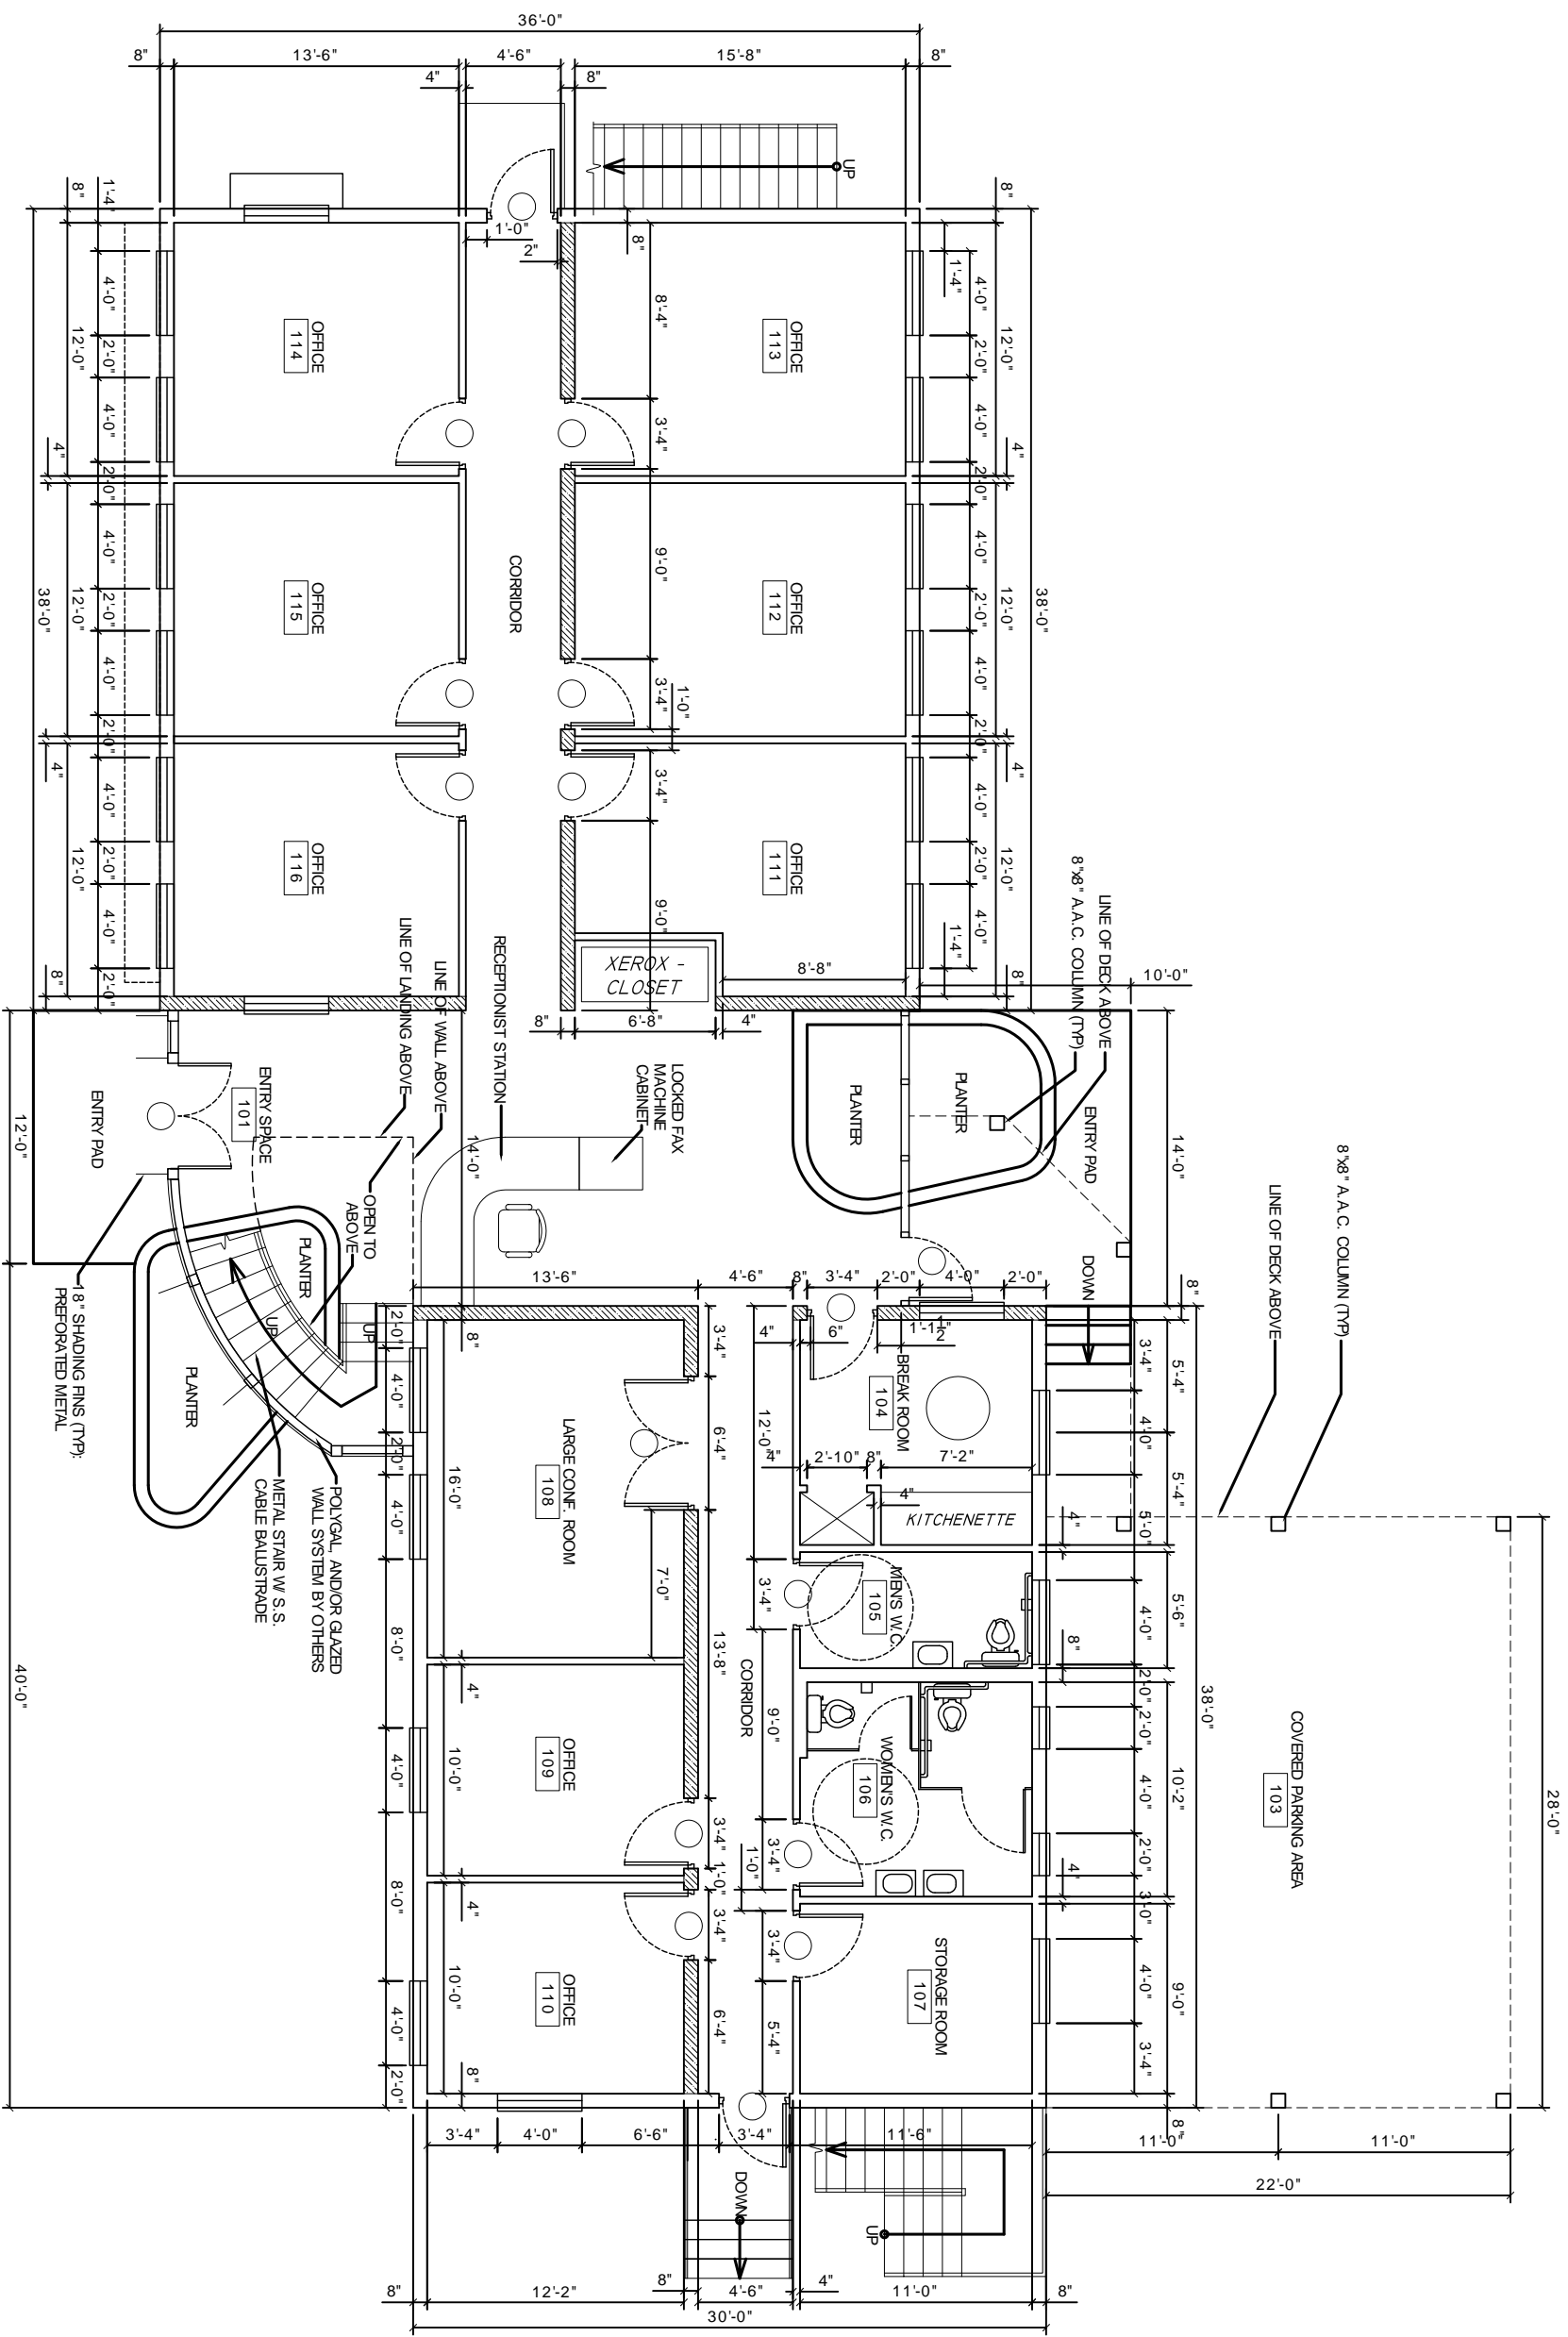

LEGEND
- INDICATES 8" A.A.C. INTERIOR
LOAD BEARING WALL

NOTE
1. POLISHED CONCRETE FLOOR FINISH ON FIRST FLOOR
CORRIDORS, OFFICES, CONF. RM., TOILET RMs.
STORAGE RM., AND BREAK RM.
2. PEBBLECOTE OR CONCRETE W/ GLASS AGGREGATE IN
ENTRY SPACE EXTENDING ONTO ENTRY PADS OUTSIDE
BLDG. ENVELOPE

1st FLOOR PLAN
SCALE 1/4" = 1'-0"



OF