

DAMMON
ENGINEERING, INC.

CHIEF ENGINEER
EMMETT
DAMMON, P.E.
CHIEF ARCHITECT
ROBERT
WILTSE

1095 FLORIDA AVENUE
SUDBELL, LA. 70458
OFFICE: 985-649-5632
FAX: 985-641-5950

WEBSITE:
WWW.DAMMONENGINEERING.COM
EMAIL:
DAMMONENG@BLSOUTH.NET

ARCHITECTURE
ENGINEERING
STUDIES
PLANNING
INVESTIGATION
EXPERT WITNESS

JOLLY OFFICE
BUILDING
ETHAN JOLLY

1st FLOOR
PLAN

REV:


SCALE AS NOTED

JOB#:

DATE: XX-XX-08

SHEET

A-1

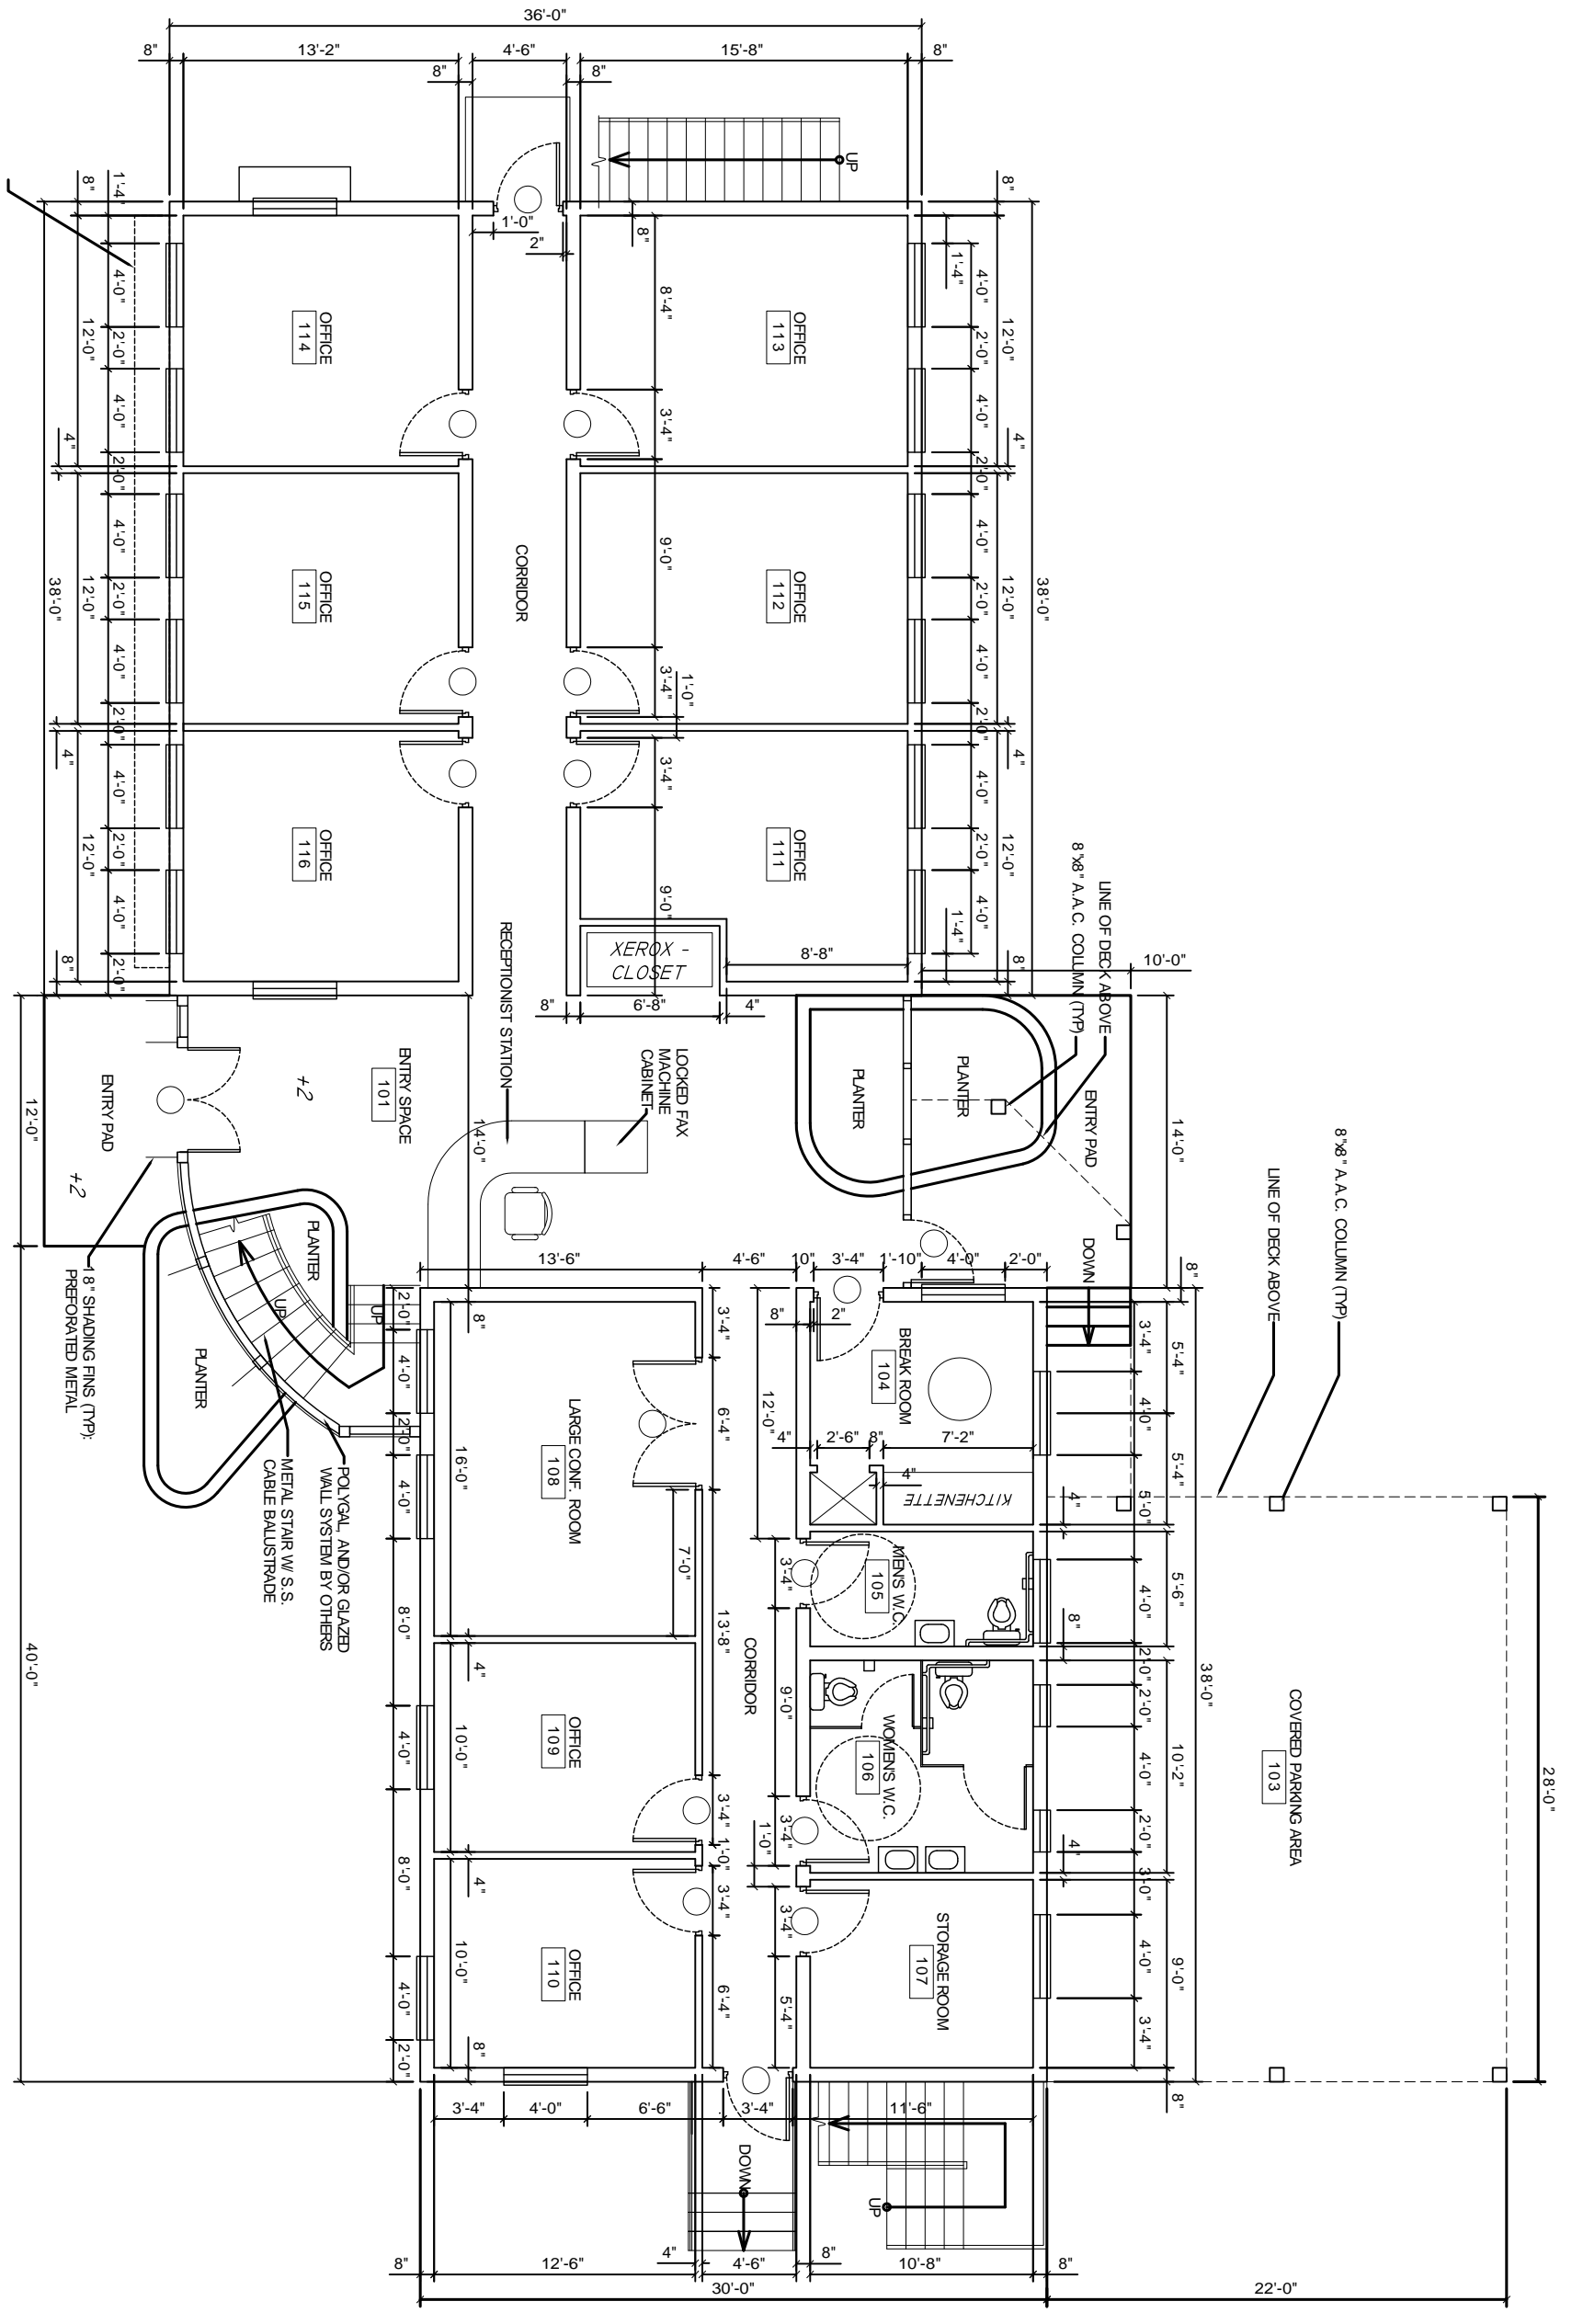

- NOTE
1. POLISHED CONCRETE FLOOR FINISH ON FIRST FLR CORRIDORS, OFFICES, CONF. RM., TOILET RMS, STORAGE RM., AND BREAK RM.
 2. REBARRETE OR CONCRETE W/ GLASS AGGREGATE IN ENTRY SPACE EXTENDING ONTO ENTRY PADS OUTSIDE BLDG. ENVELOPE

1st FLOOR PLAN
SCALE 1/4" = 1'-0"



OF