

DAMMON
ENGINEERING, INC.

CHIEF ENGINEER
EMMETT
DAMMON, P.E.
CHIEF ARCHITECT
ROBERT
WILTSE

1 095 FLORIDA AVENUE
SLIDELL, LA, 70458
OFFICE: 985-649-5632
FAX: 985-641-5950

WEBSITE:
WWW.DAMMONENGINEERING.COM
EMAIL:
DAMMONENG@BLSOUTH.NET

ARCHITECTURE
ENGINEERING
STUDIES
PLANNING
INVESTIGATION
EXPERT WITNESS

JOLLY OFFICE
BUILDING

ETHAN JOLLY

2nd FLOOR
PLAN

REV:


SCALE: AS NOTED

JOB#:

DATE: XX-XX-08

SHEET

A-2

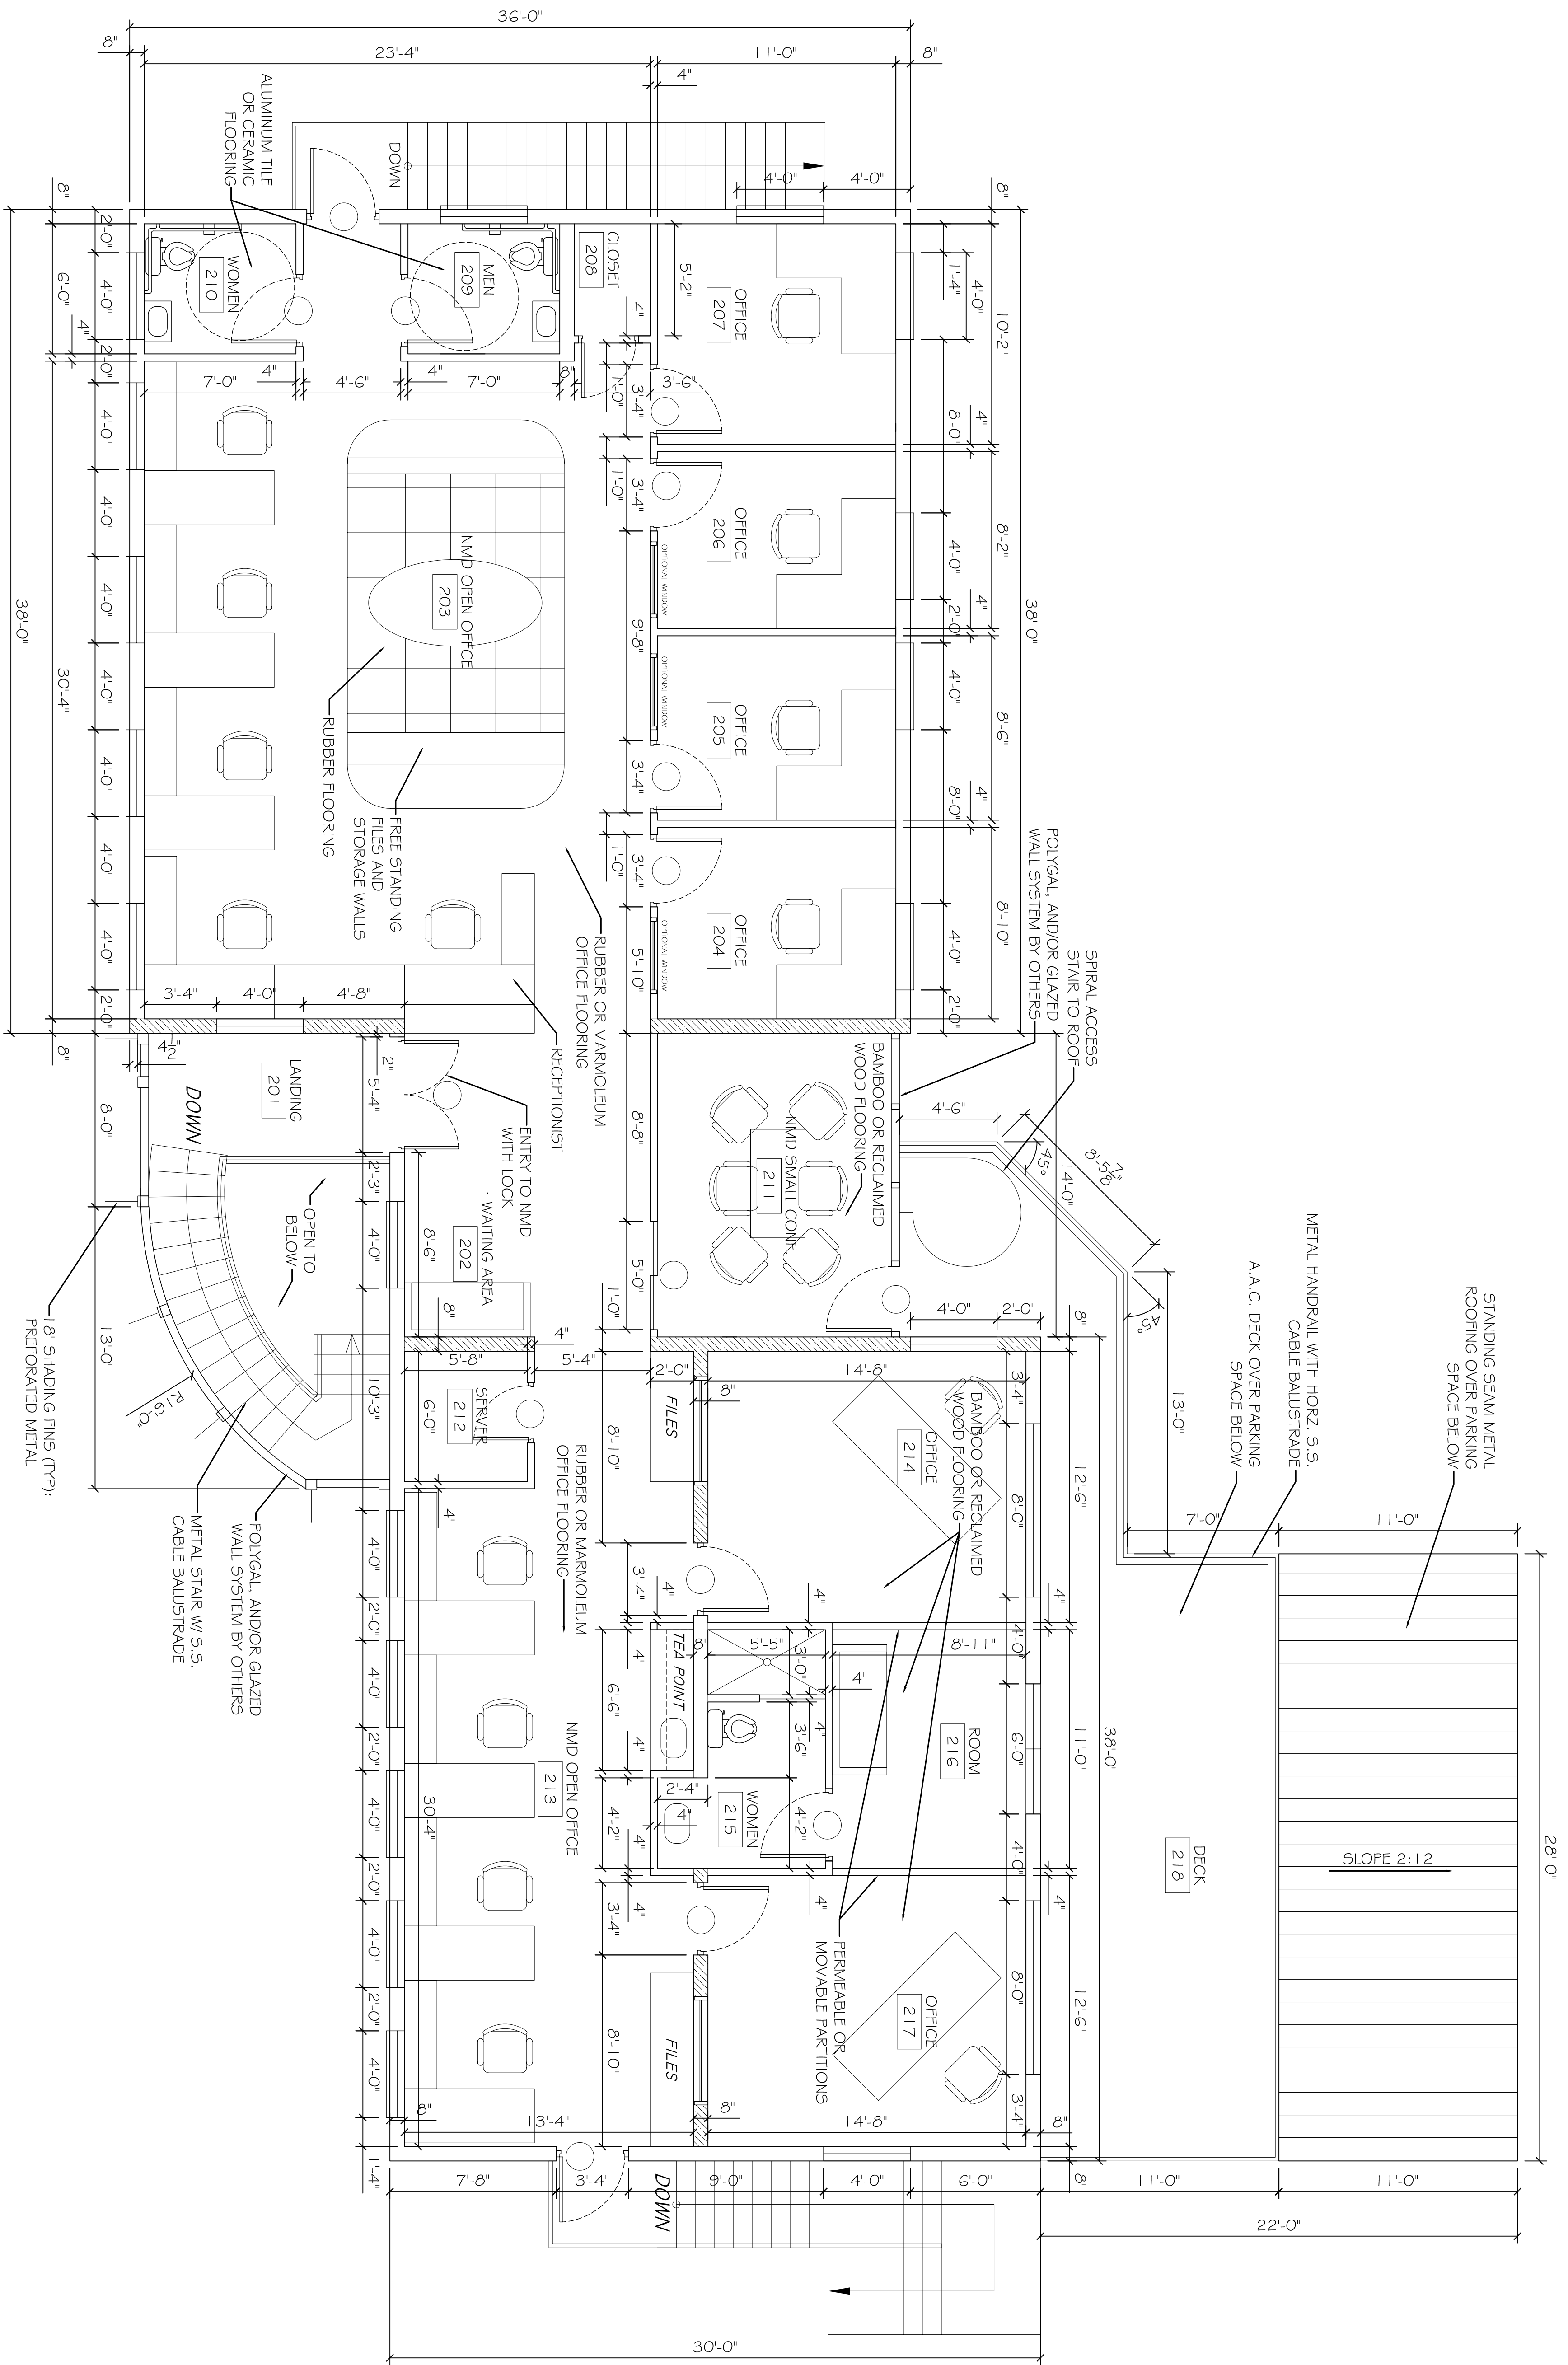

LEGEND
- INDICATES 8' A.A.C. INTERIOR
LOAD BEARING WALL

2nd FLOOR PLAN
SCALE: 1/4" = 1'-0"

