



COULD EXPAND IN FUTURE

LANDSCAPE COURTYARD

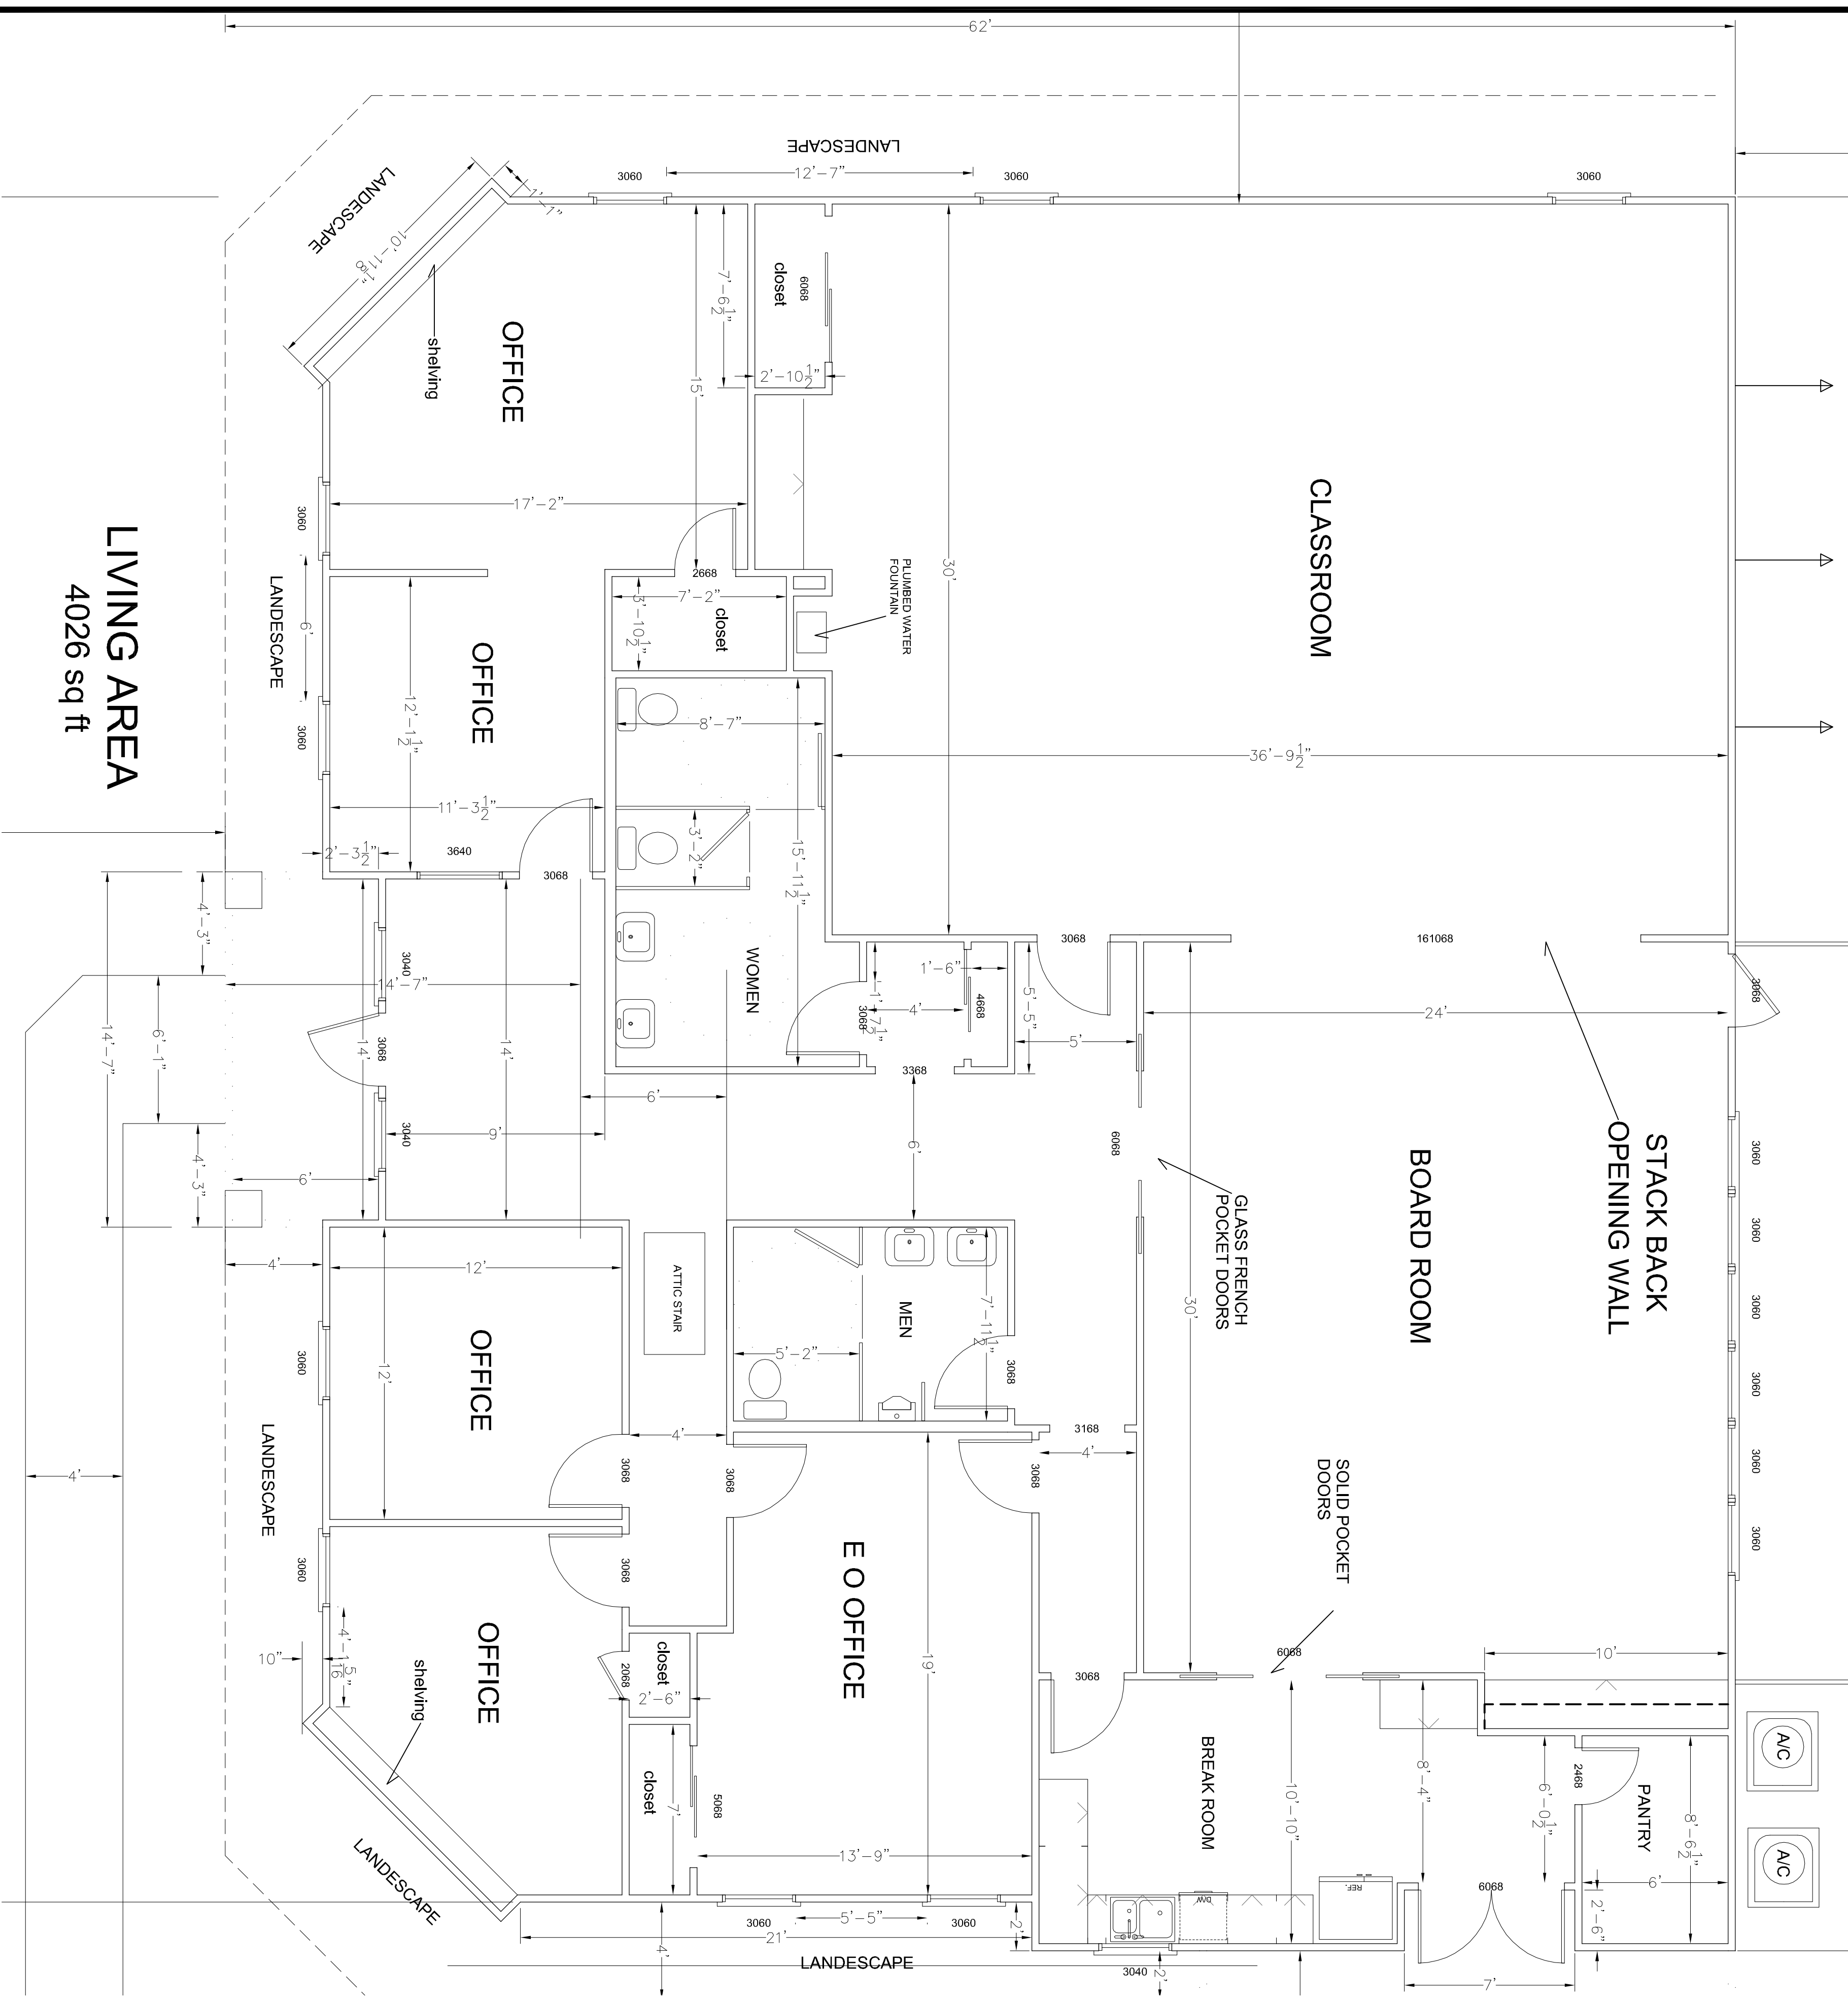

LIVING AREA
4026 sq ft

1 FLOOR PLAN
SCALE: 1/4" = 1'-0"

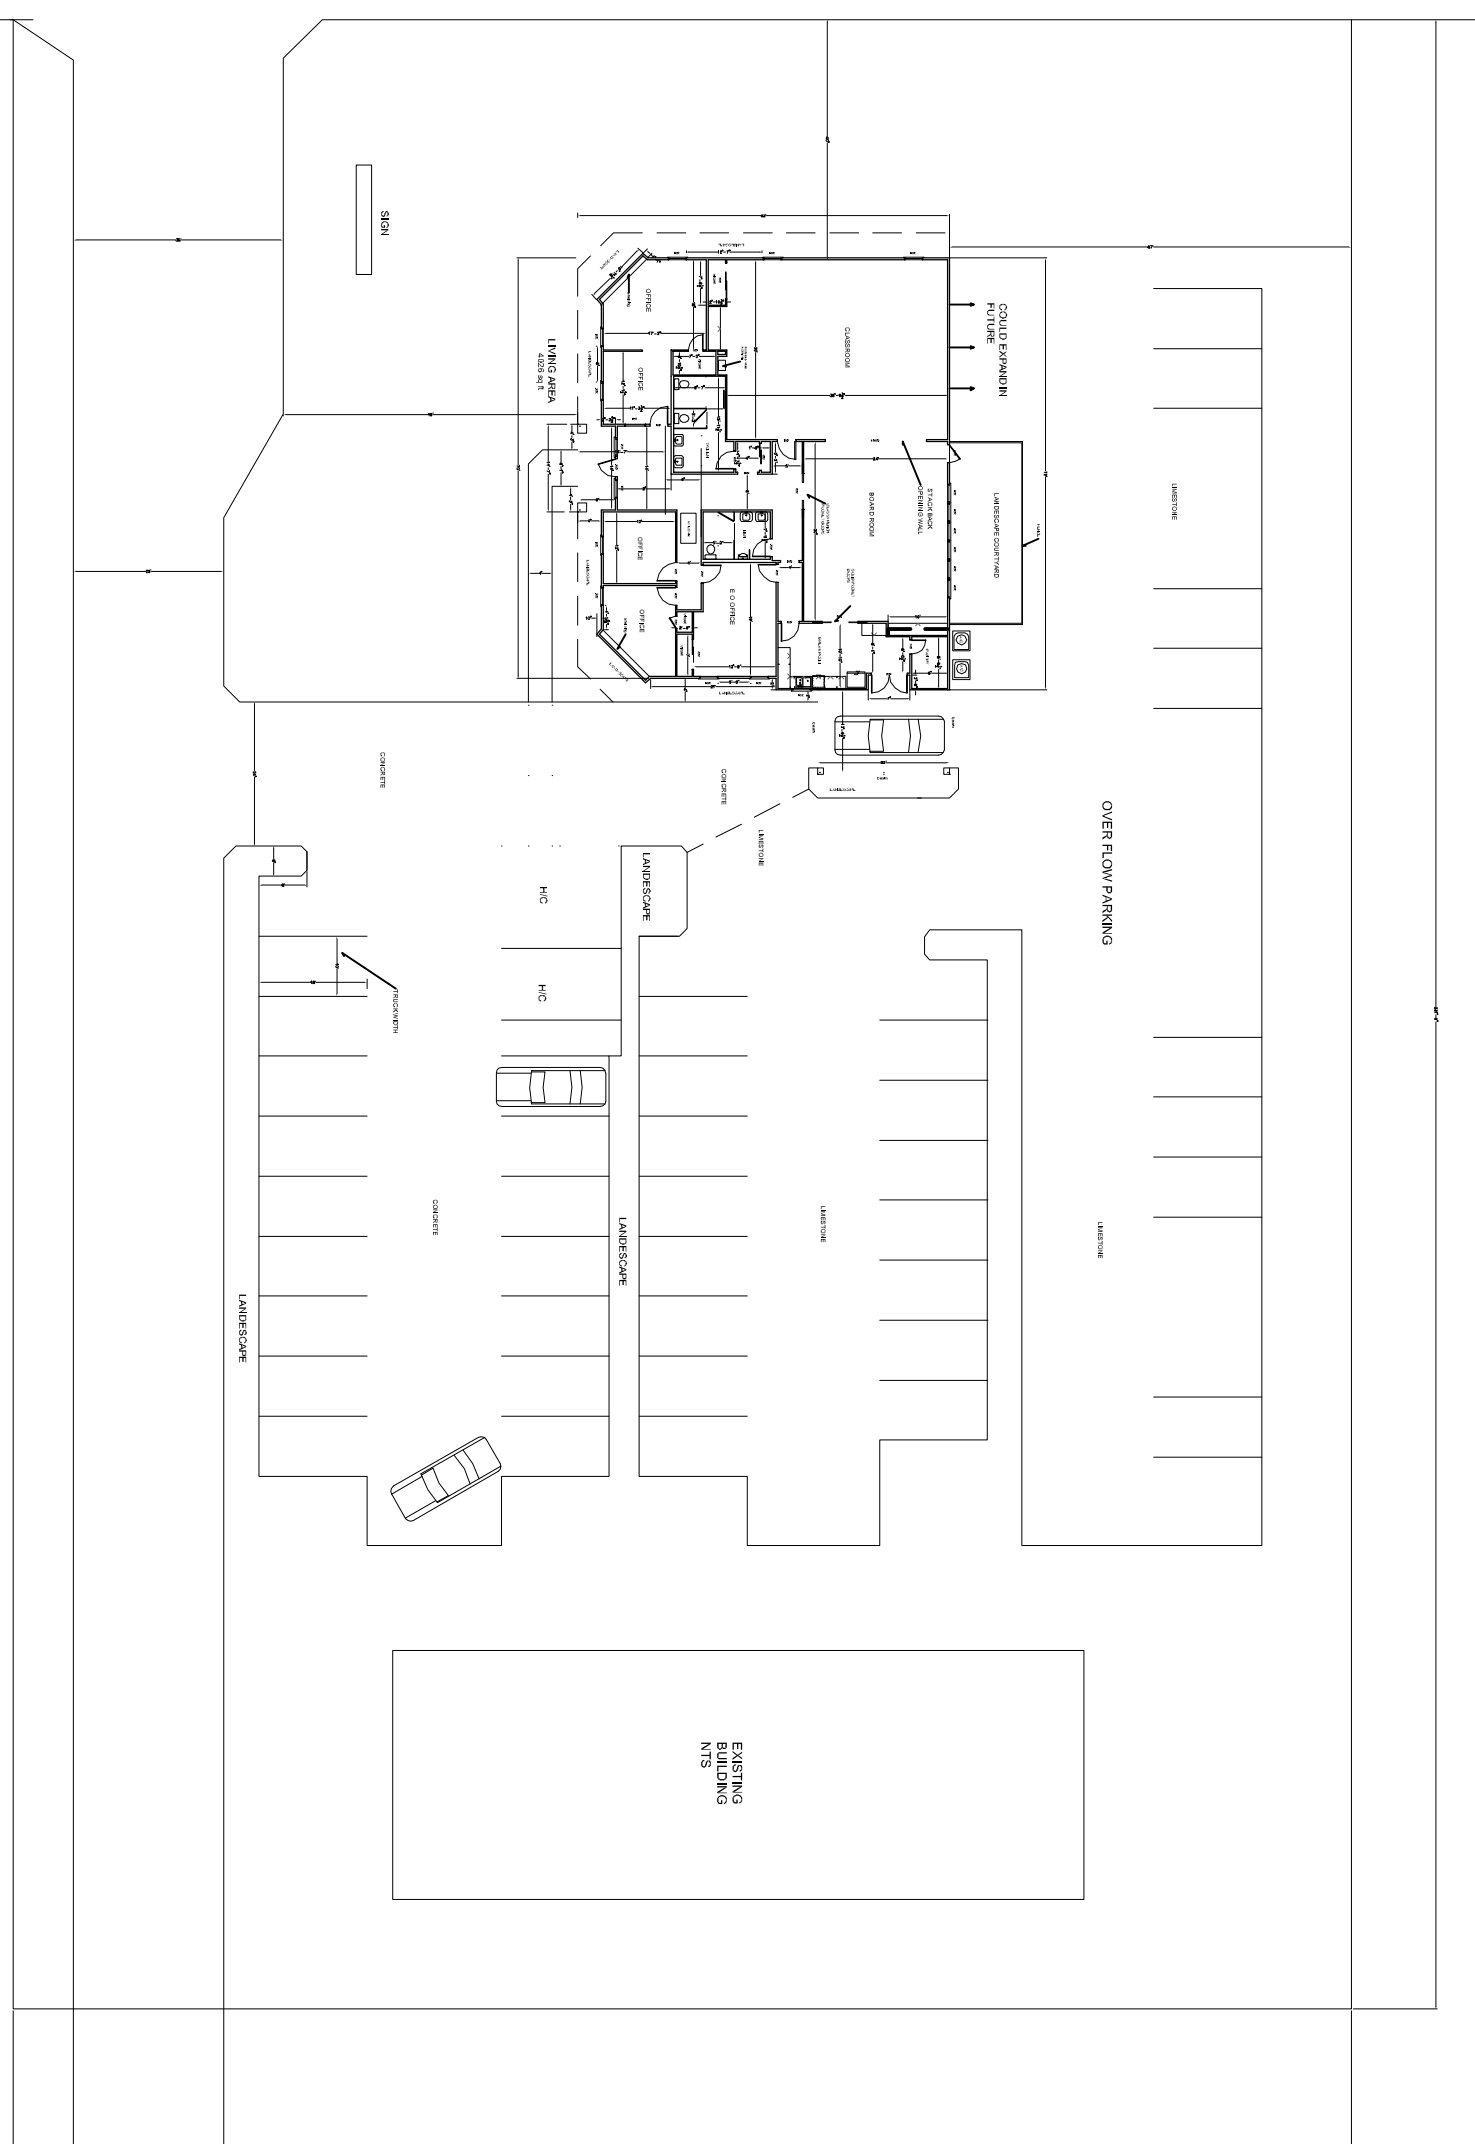

1 SITE PLAN
SCALE: 1/32" = 1'-0"

NEW OFFICES:
HOMEBUILDERS

LACOMBE, LOUISIANA
JOB No: ?? DATE: 01.16.2014
DRAWN BY: CKD CHECKED BY: KJK

SHEET TITLE:
FLOOR PLAN / SITE PLAN

DRAWING NUMBER:

01

SHEET No: 01 of 05

#	DESCRIPTION	DATE

DAMMON
ENGINEERING, INC.
Architects & Engineers

Chief Architect: Kevin J. Kinchen, NCARB
Chief Engineer: Brian Mstich, PE
554 Old Spanish Trail
Slidell, LA 70458

www.dammonengineering.com
dammoneng@bellsouth.net
PH: 985.649.5832
F: 985.641.5950