





1 EXISTING FRONT ELEVATION
 A201 SCALE: 3/16" = 1'-0"

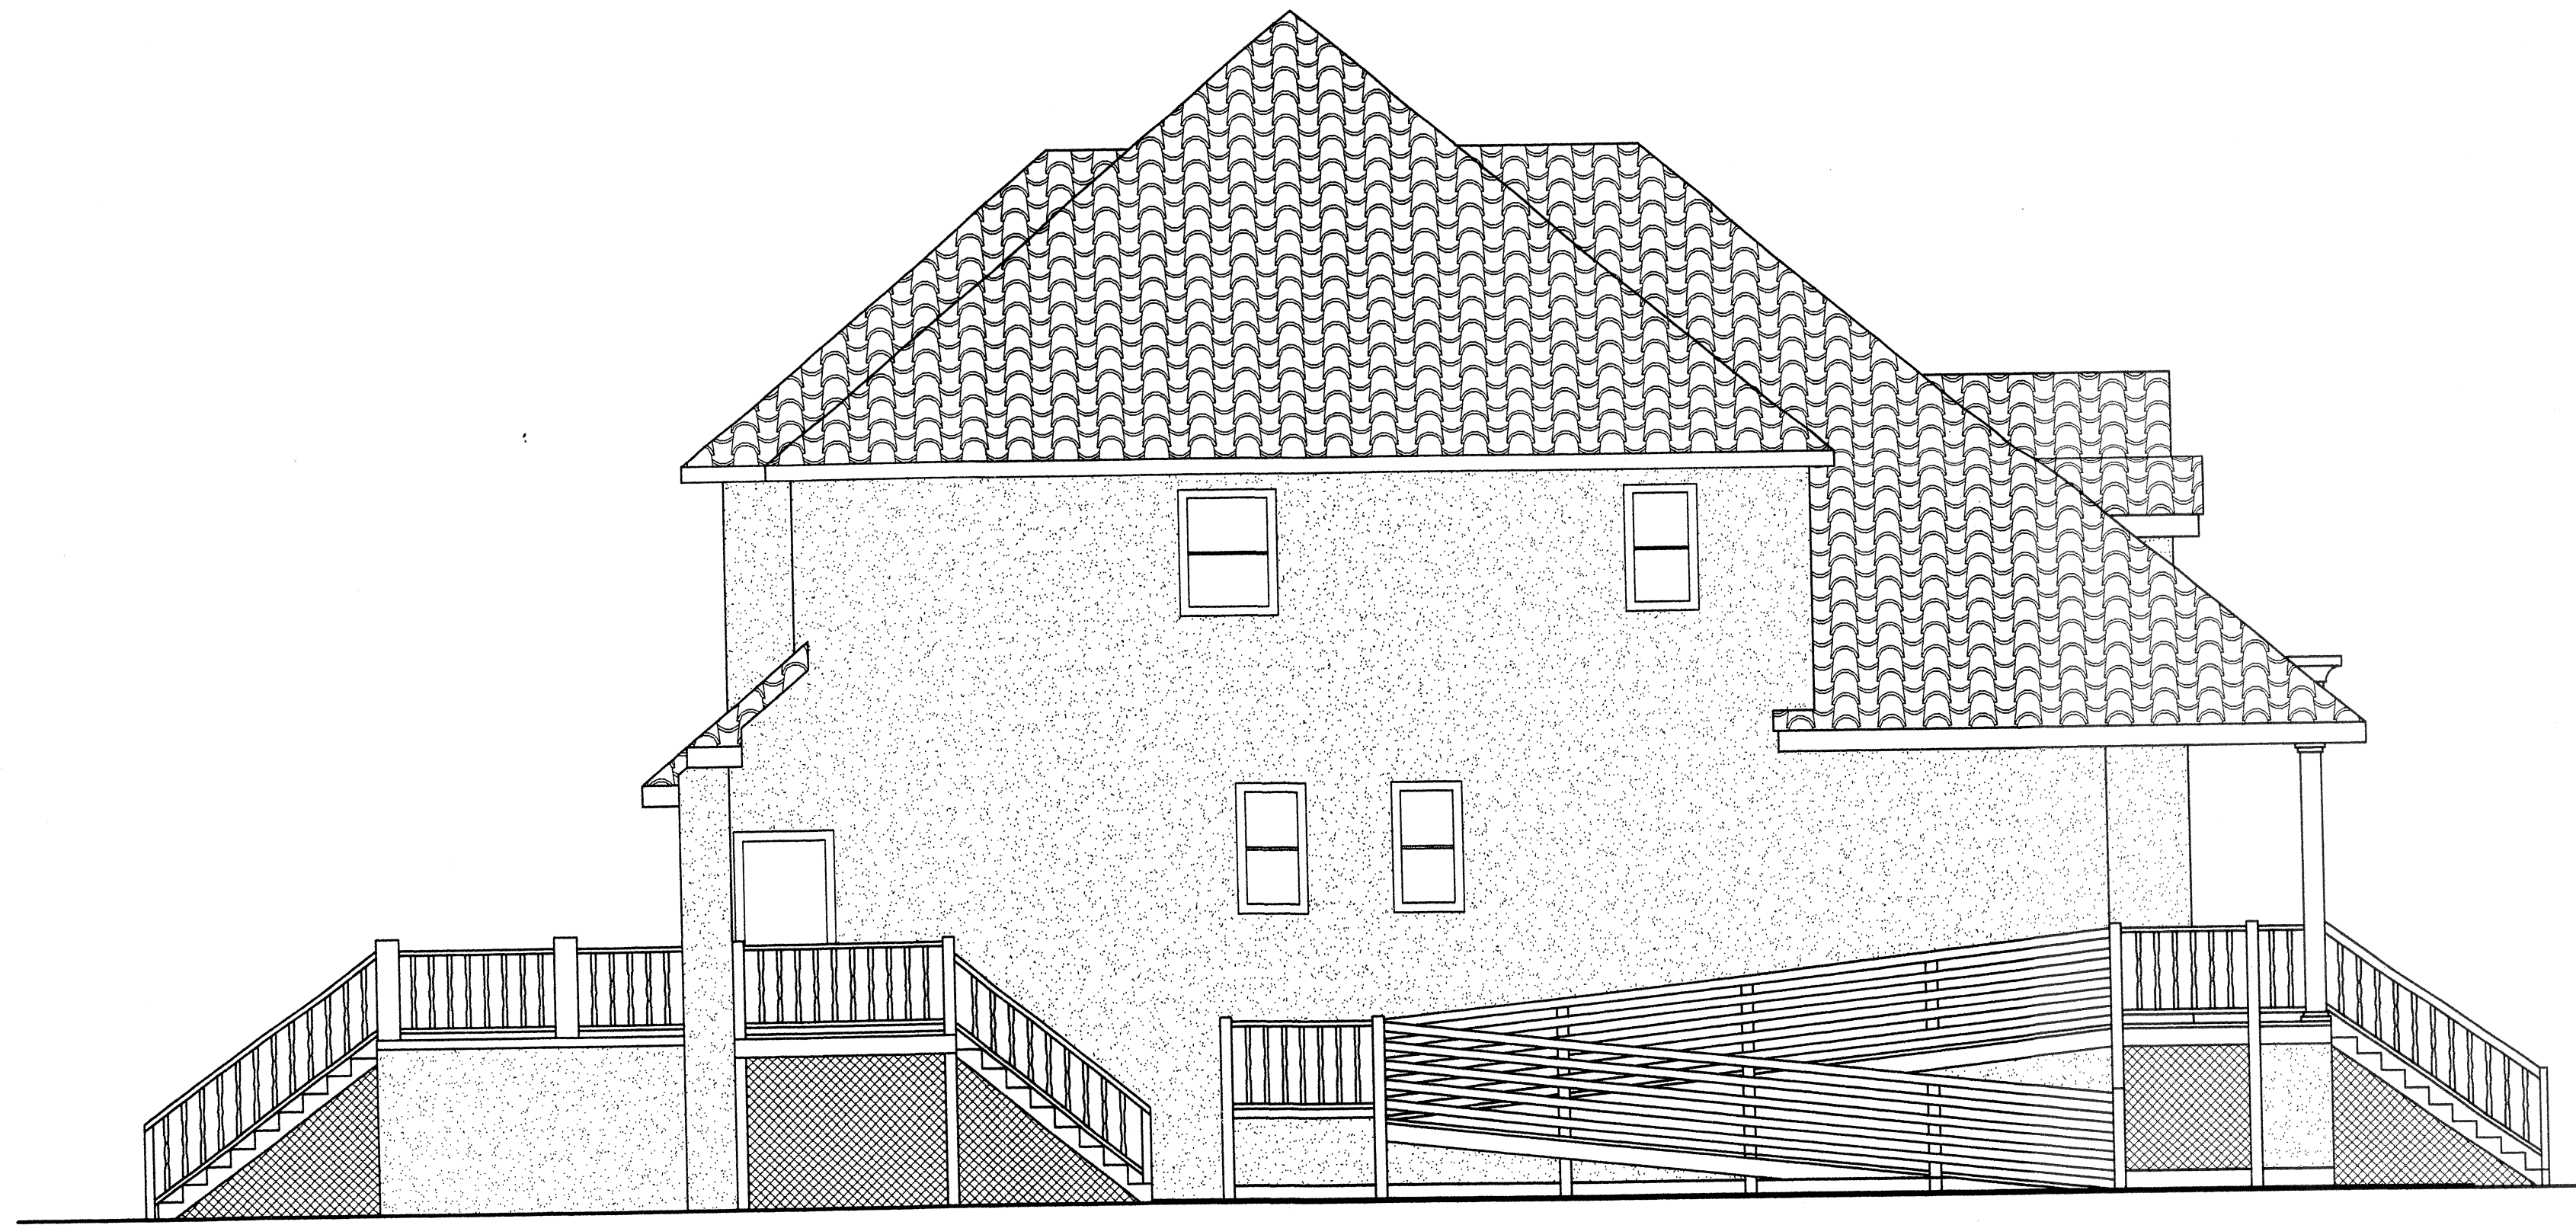

2 EXISTING LEFT ELEVATION
 A201 SCALE: 3/16" = 1'-0"



2 EXISTING REAR ELEVATION
 A201 SCALE: 3/16" = 1'-0"

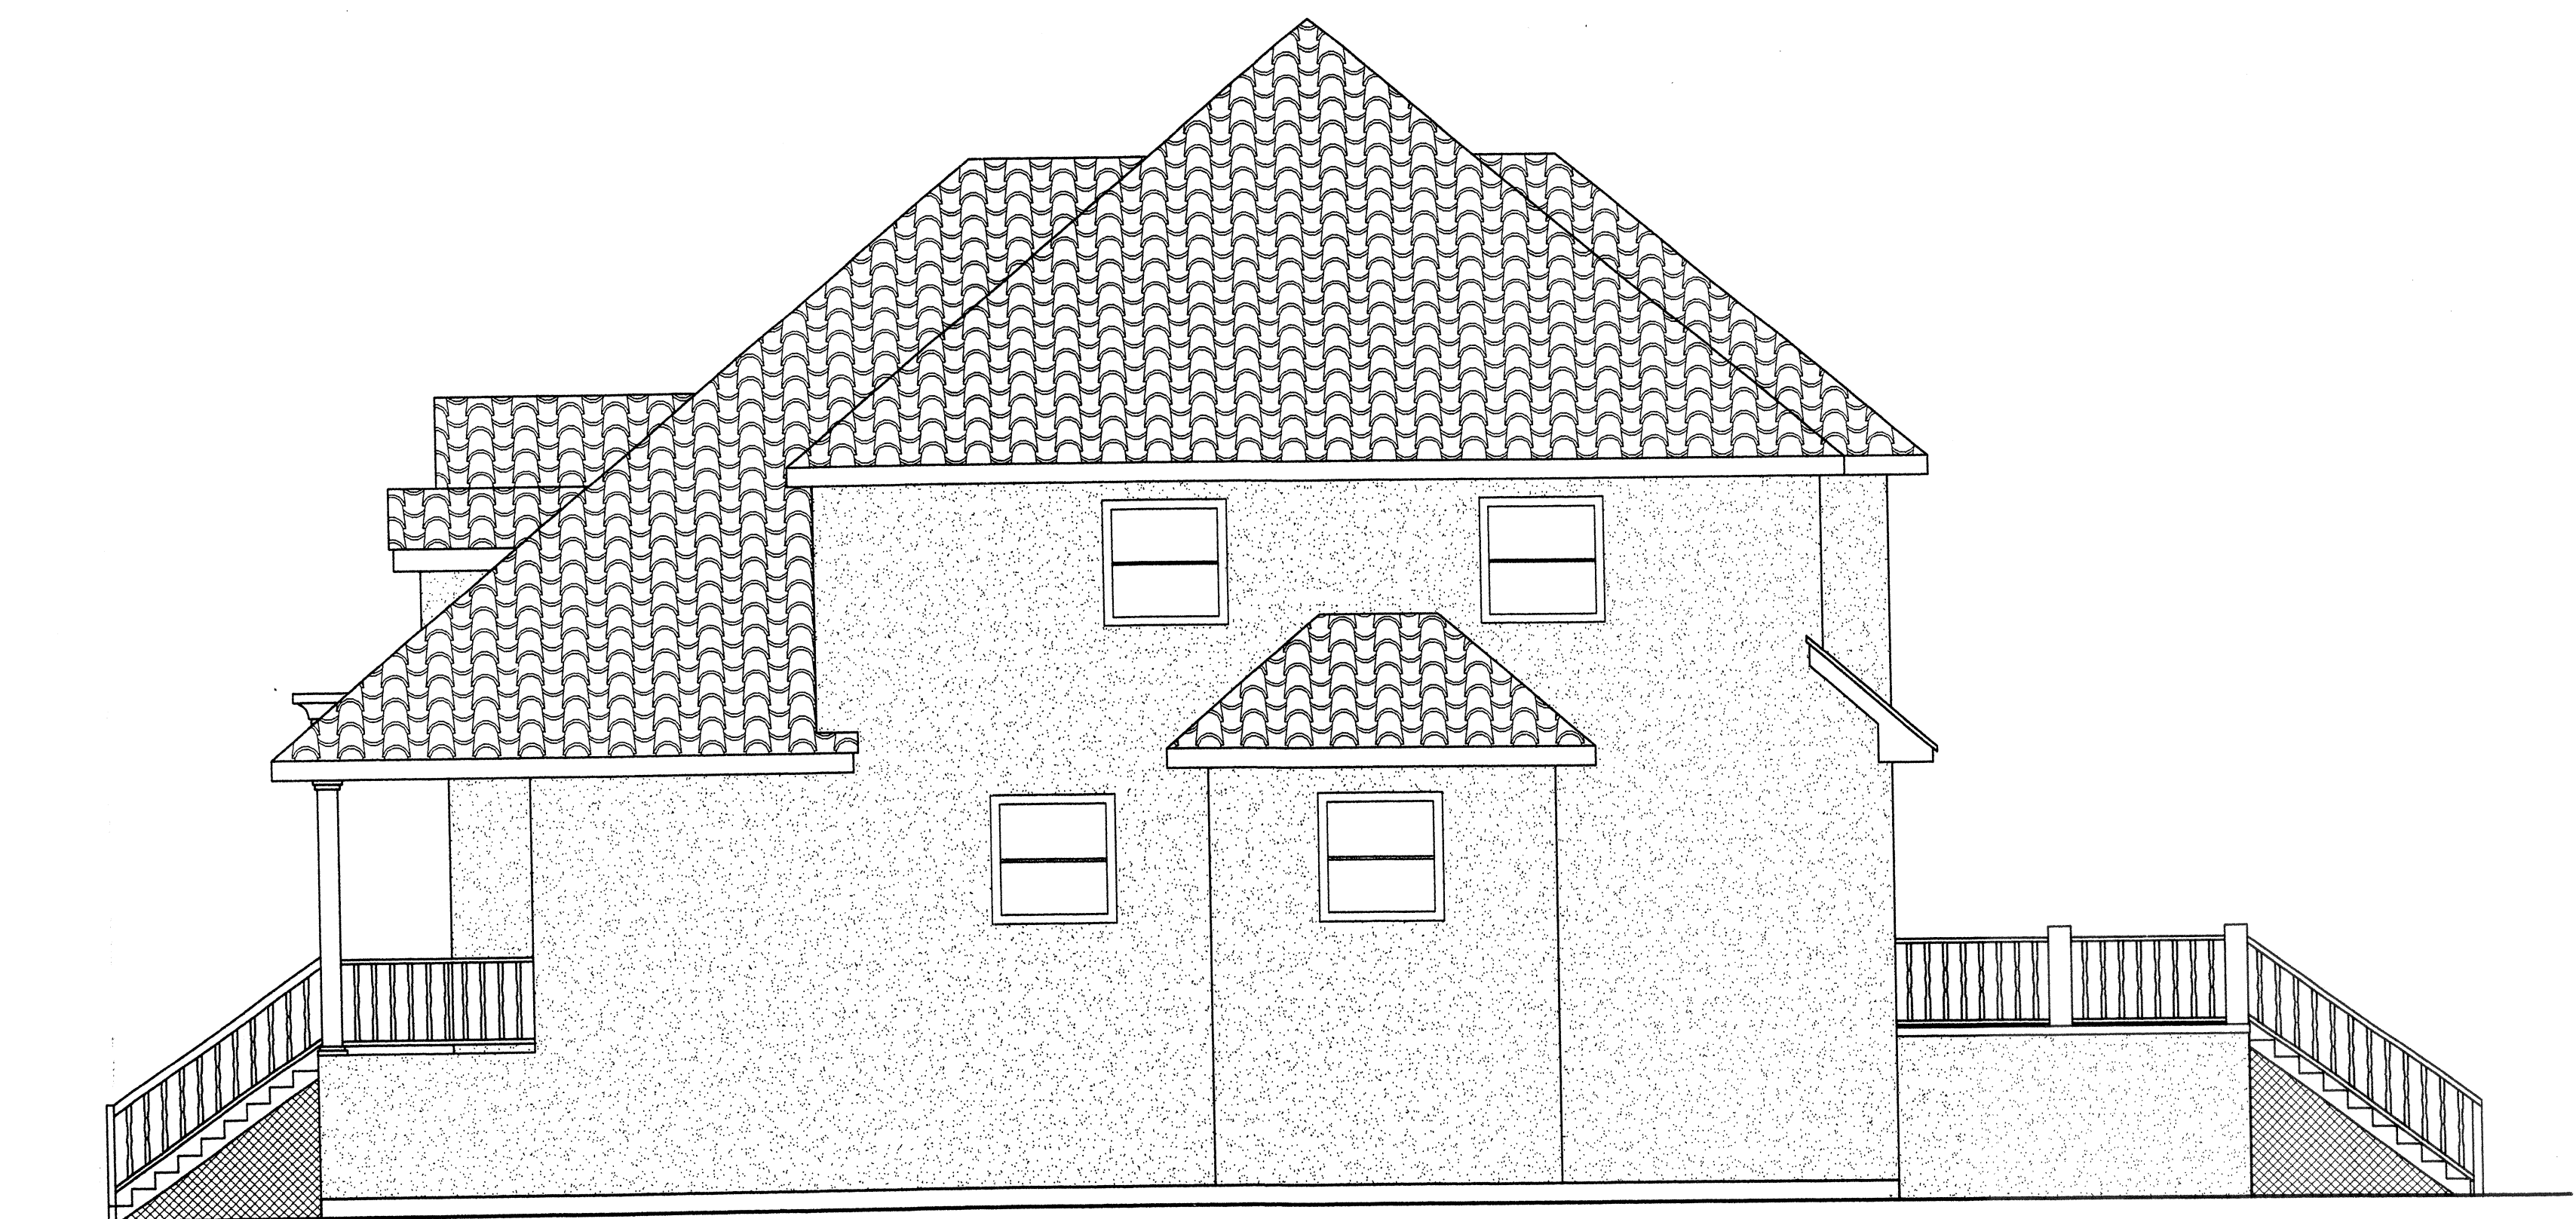

4 EXISTING RIGHT ELEVATION
 A201 SCALE: 3/16" = 1'-0"