

**DAMMON**  
ENGINEERING, INC.

CHIEF ENGINEER  
EMMETT  
DAMMON, P.E.

CHIEF ARCHITECT  
ROBERT  
WILTSE

554 OLD SPANISH TRAIL  
SLIDELL, LA. 70458  
OFFICE: 985-649-5832  
FAX: 985-641-5950

WEBSITE:  
WWW.DAMMONENGINEERING.COM

EMAIL:  
DAMMONENG@BELLFLOWER.NET

ARCHITECTURE  
ENGINEERING  
STUDIES  
PLANNING  
INVESTIGATION  
EXPERT WITNESS


PRICE  
RESIDENCE

BURLEIGH PRICE  
680 CAROLLO DR.  
SLIDELL, LA.  
70458


SITE  
PLAN

SITE LEGEND

- PROPERTY LINE
- - - UTILITY / EASEMENT LINE
- BUILDING SETBACK MINIMUM
- BUILDING OUTLINE

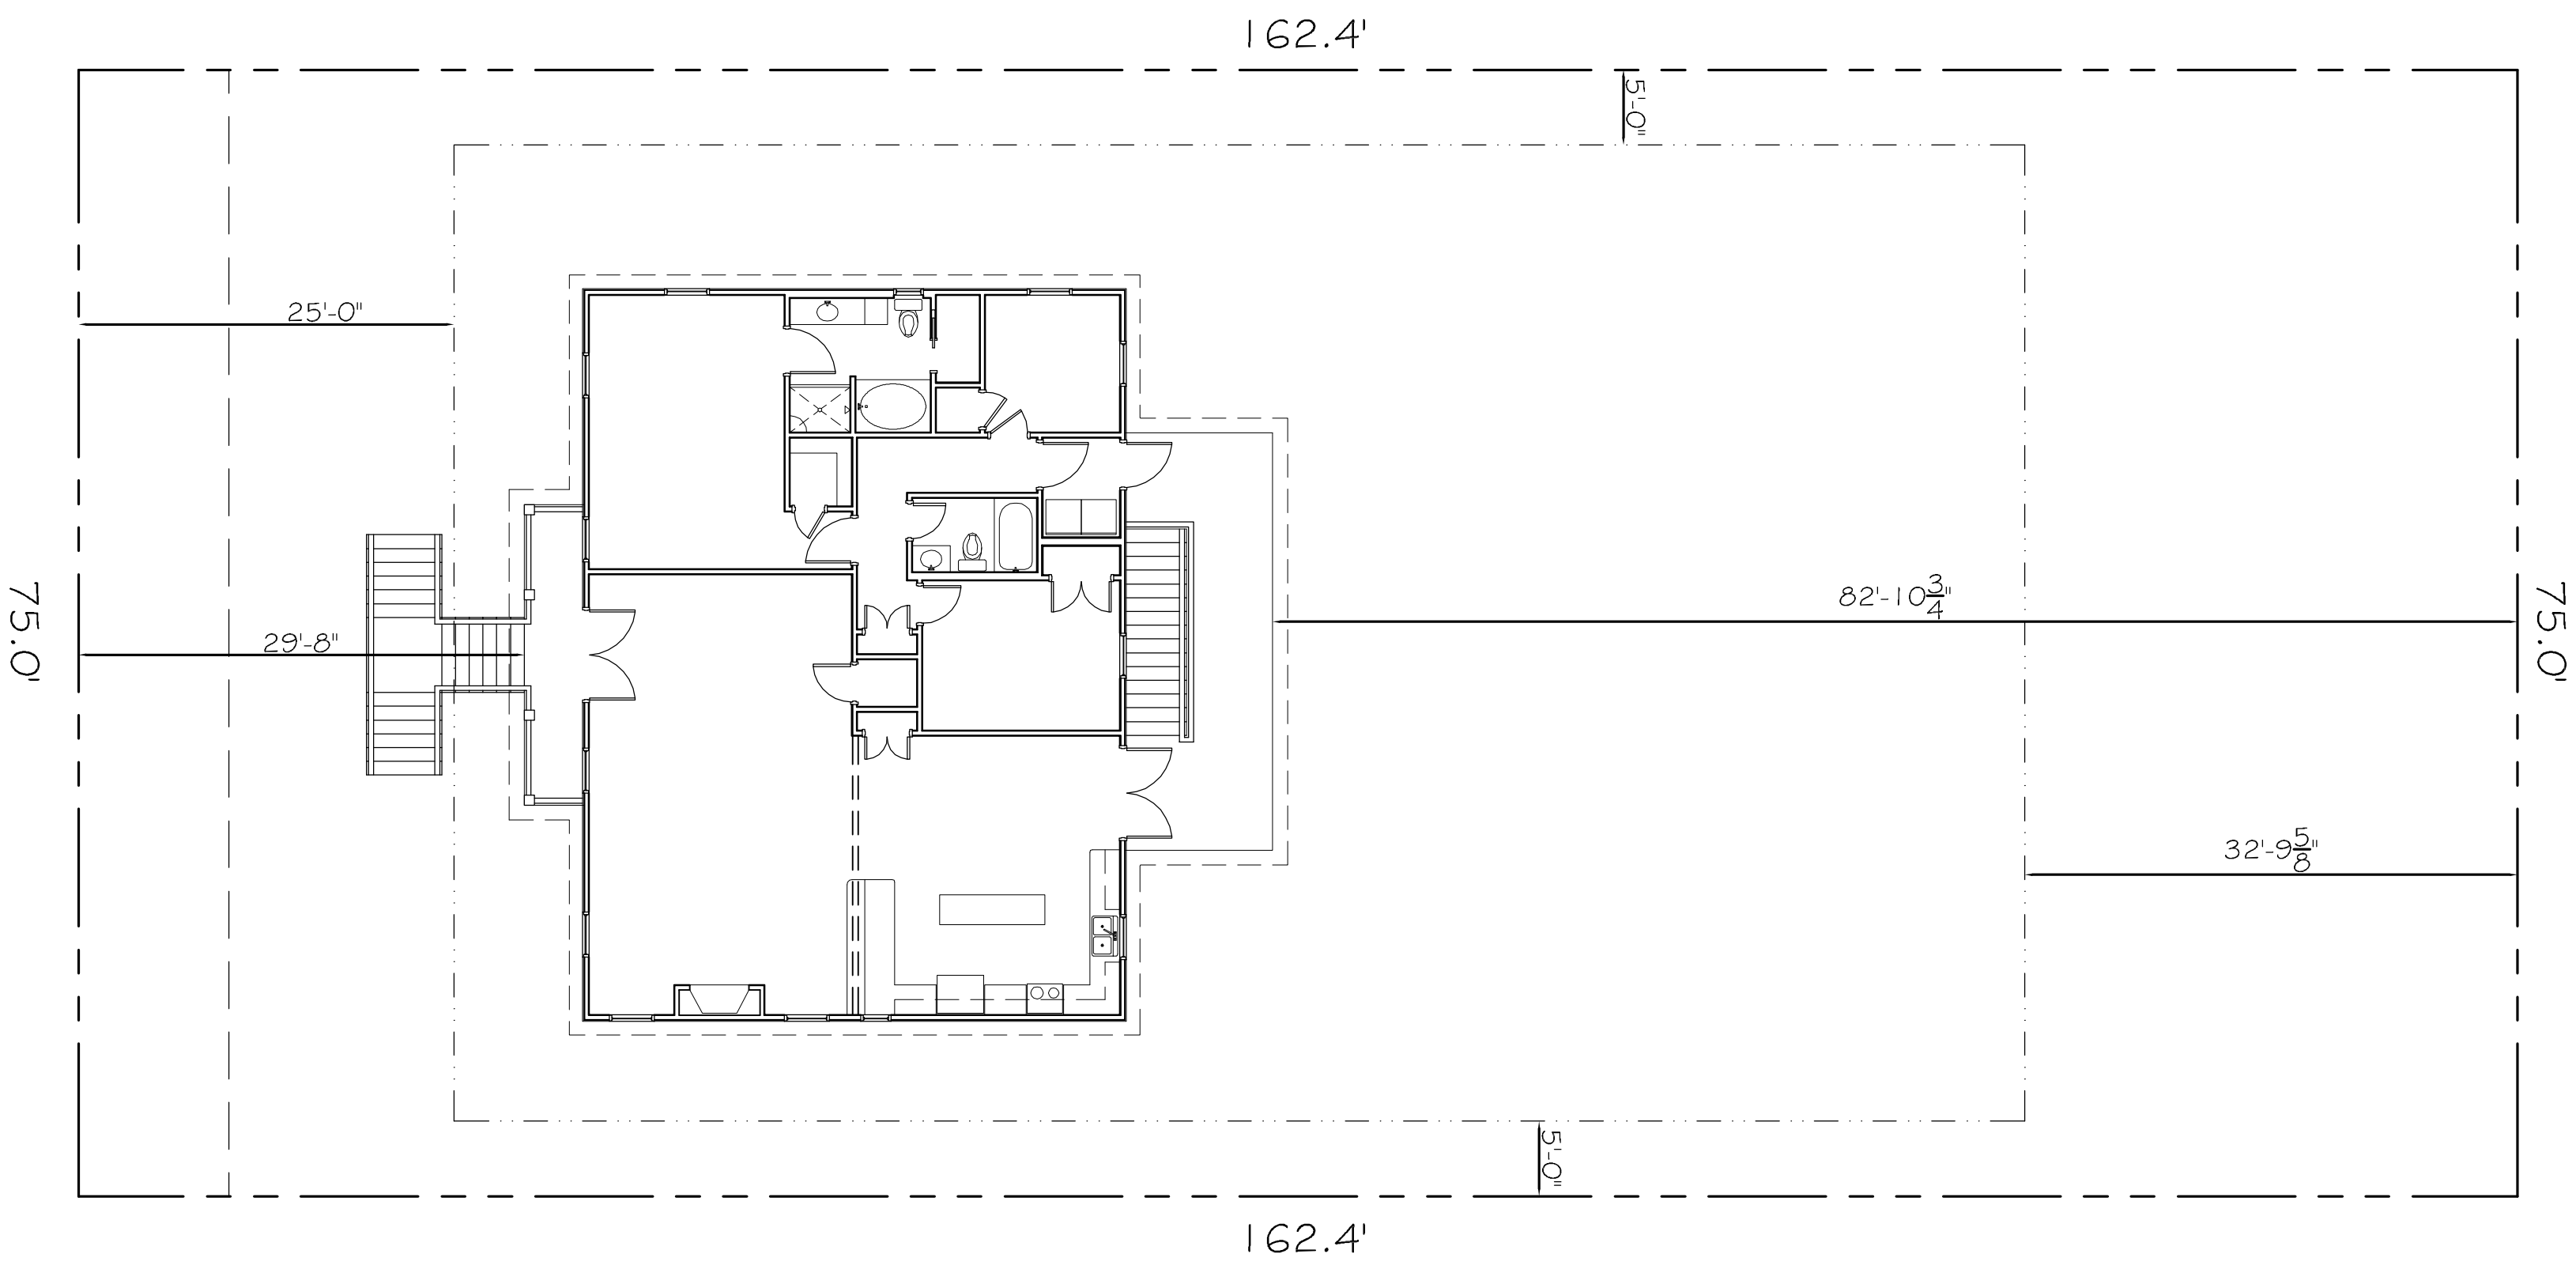

SITE PLAN  
SCALE: 1" = 10'

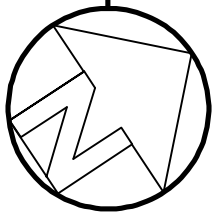

LOT 9, SQUARE 14  
PINECREST ADDITION NO. 1  
SLIDELL, LA.  
ST. TAMMANY PARISH  
ZONED A-6

REV:

SCALE: 1" = 10'

JOB#:

DATE: 02-09-12

SHEET

C-1

OF