


NORTH EXTERIOR ELEVATION

SCALE: 1/4" = 1'-0"

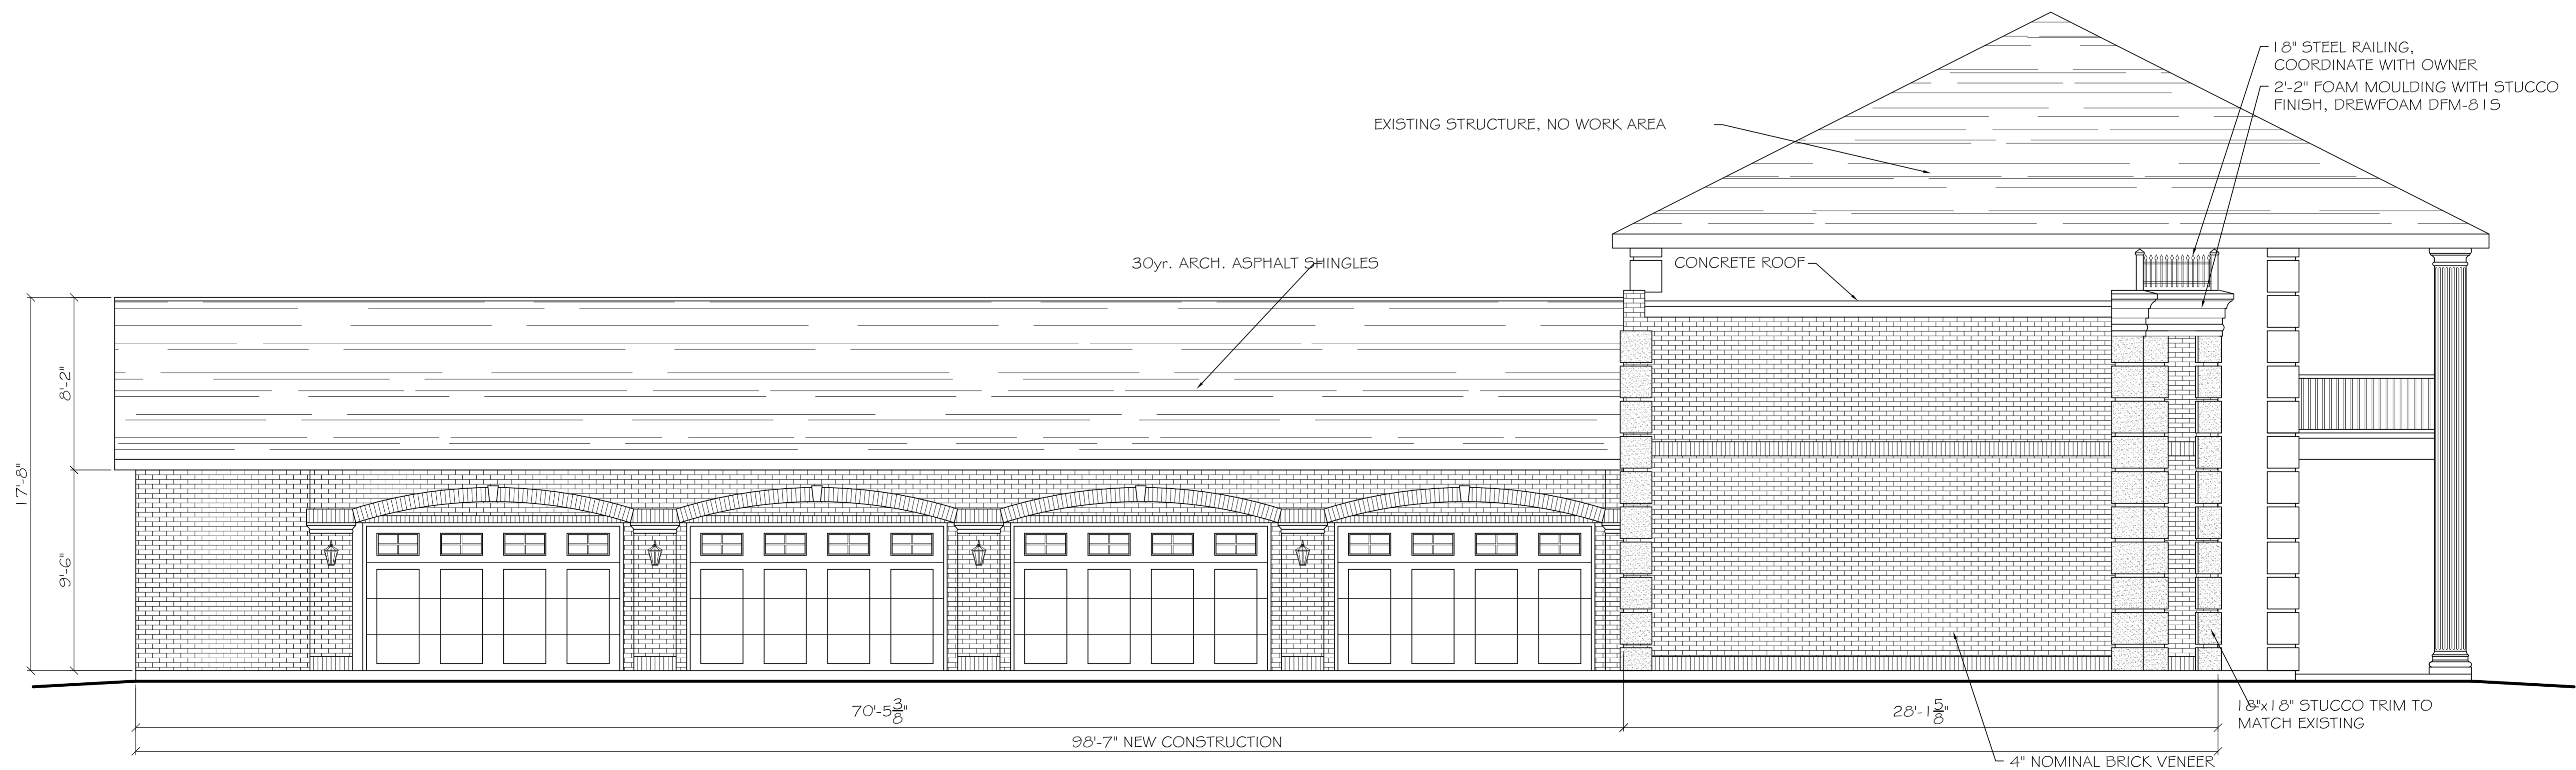

SOUTH EXTERIOR ELEVATION

SCALE: 1/4" = 1'-0"

paulwright.com  
 dammon@paulwright.com  
 PHONE: 985-649-5932  
 FAX: 985-641-5950

**PRINCE DAMMON**  
**ENGINEERING, INC.**  
*Architects & Engineers*

ARCHITECTS: BRADY DAMMON, P.E.  
 ARCHITECT: KEVIN KIRCHEN  
 554 OLD SPANISH TRAIL  
 SUDELL, LA 70455

PAUL WRIGHT  
 ADDITION TO EXISTING RESIDENCE  
 67111 LOUISIANA HWY 343  
 LACOMBE, LA 70135

JOB No: 2147 DATE: 06-06-2013  
 DRAWN BY: BSN CHECKED BY: BSN

#	DESCRIPTION	DATE

EXTERIOR ELEVATIONS

SHEET No: 05 OF 12

A-3