


EAST EXTERIOR ELEVATION  
SCALE: 1/4" = 1'-0"

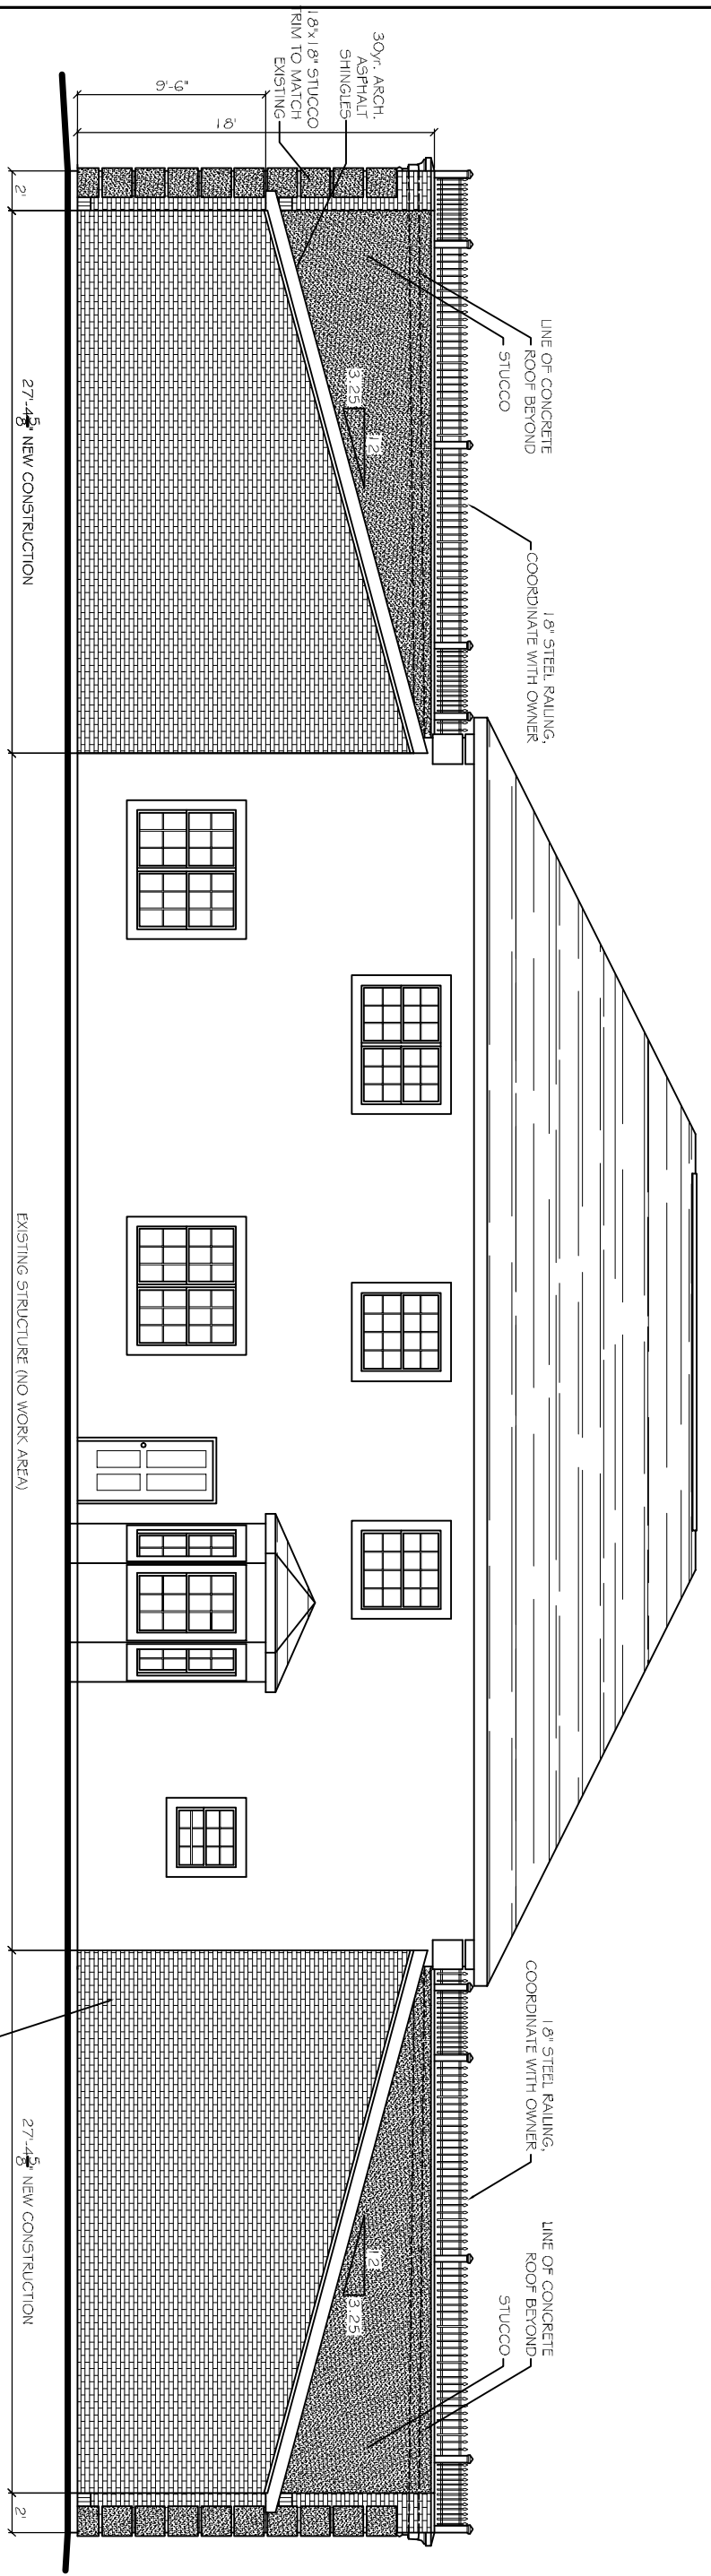

WEST EXTERIOR ELEVATION  
SCALE: 1/4" = 1'-0"

REVISIONS		
#	DESCRIPTION	DATE

**PAUL WRIGHT**  
**ADDITION TO EXISTING RESIDENCE**  
 67111 LOUISIANA HWY 343  
 LACOMBE LA  
 70135

JOB No: 2147    DATE: 06-06-2013  
 DRAWN BY: BSN    CHECKED BY: BSN



**DAMMON**  
**ENGINEERING, INC.**  
*Architects & Engineers*

CHIEF ENGINEER: EMMETT DAMMON, P.E.  
 CHIEF ARCHITECT: KEVIN KINCHEN  
 554 OLD SPANISH TRAIL  
 SUDELL, LA 70458

dammoneng@bellsouth.net  
 PHONE: 985-649-5832  
 FAX: 985-641-5950

EXTERIOR  
 ELEVATIONS

SHEET No: 04 OF 12

A-2