


NORTH EXTERIOR ELEVATION  
SCALE: 1/4" = 1'-0"

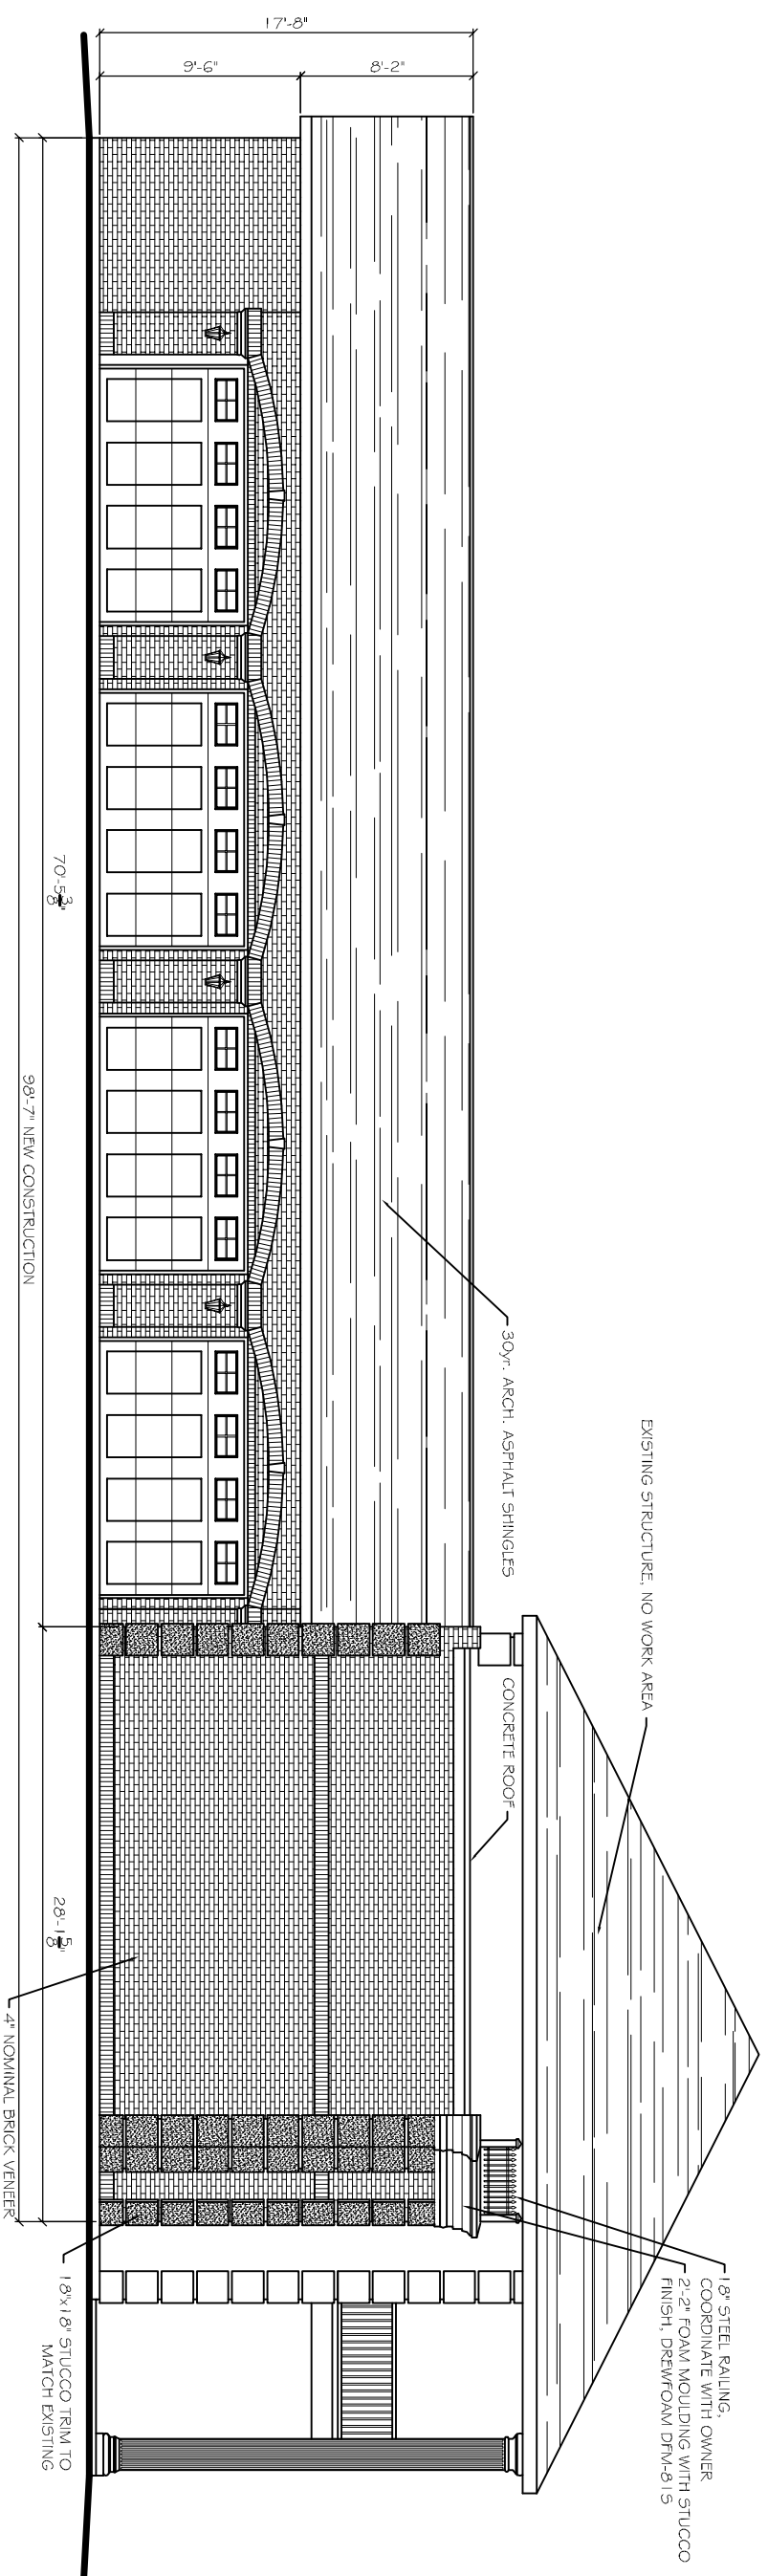

SOUTH EXTERIOR ELEVATION  
SCALE: 1/4" = 1'-0"

**DAMMON**  
ENGINEERING, INC.  
Architects & Engineers

CHIEF ENGINEER: EMMETT DAMMON, P.E.  
CHIEF ARCHITECT: KEVIN KINCHEN  
554 OLD SPANISH TRAIL  
SUDELL, LA 70458

dammonengineering.com  
dammoneng@bellsouth.net  
PHONE: 985-649-5832  
FAX: 985-641-5950

**PAUL WRIGHT**  
ADDITION TO EXISTING RESIDENCE  
37111 LOUISIANA HWY 343  
LACOMBE LA  
70135

JOB No: 2147 DATE: 06-06-2013  
DRAWN BY: BSN CHECKED BY: BSN

REVISIONS		
#	DESCRIPTION	DATE

EXTERIOR  
ELEVATIONS

SHEET No: 05 OF 12  
**A-3**