


NORTH EXTERIOR ELEVATION  
SCALE: 1/4" = 1'-0"

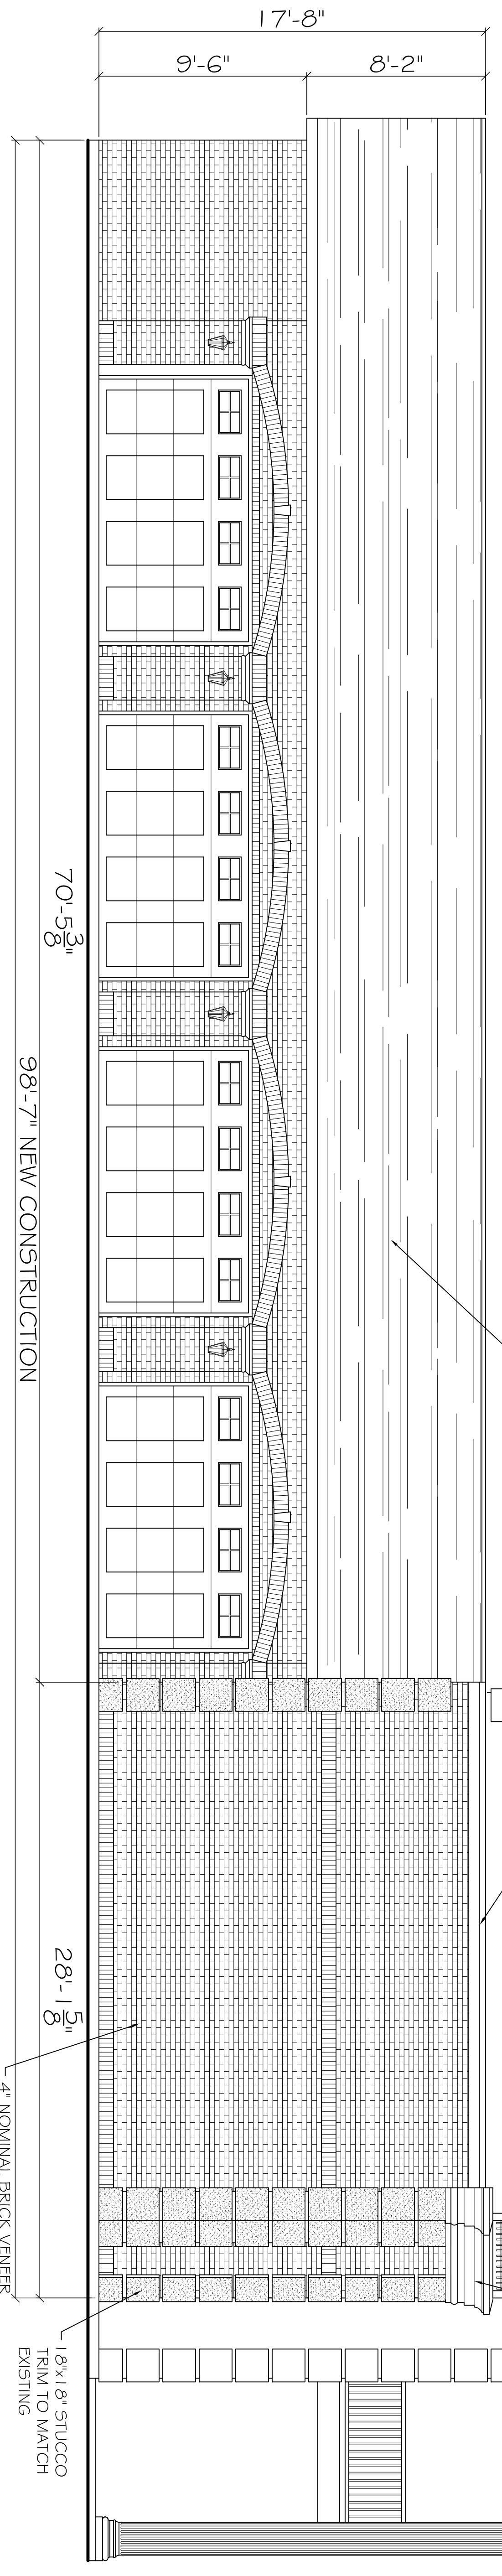

SOUTH EXTERIOR ELEVATION  
SCALE: 1/4" = 1'-0"

REVISIONS		DATE
#	DESCRIPTION	

**PAUL WRIGHT**  
**ADDITION TO EXISTING RESIDENCE**  
 67111 LOUISIANA HWY 434  
 LACOMBE, LA  
 70135

JOB No: 2147      DATE: 08-06-2012  
 DRAWN BY: BSN      CHECKED BY: BSN

The above drawings and specifications, designs and arrangements represented hereby are and shall remain the property of Dammon Engineering, and no part thereof shall be copied, abstracted or otherwise used in connection with any work or project other than the specific project for which they have been prepared and developed without written consent of Dammon Engineering. Visual contact with these drawings or specifications shall constitute conclusive evidence of acceptance of these restrictions.



**DAMMON**  
**ENGINEERING, INC.**  
*Architects & Engineers*

CHIEF ENGINEER: EMMETT DAMMON, P.E.  
 CHIEF ARCHITECT: ROBERT WILTSE  
 554 OLD SPANISH TRAIL  
 SLIDELL, LA 70458

dammonengineering.com  
 dammoneng@bellsouth.net  
 PHONE: 985-649-5832  
 FAX: 985-641-5950

EXTERIOR  
 ELEVATION

SHEET No: 03 OF 10

A-1