


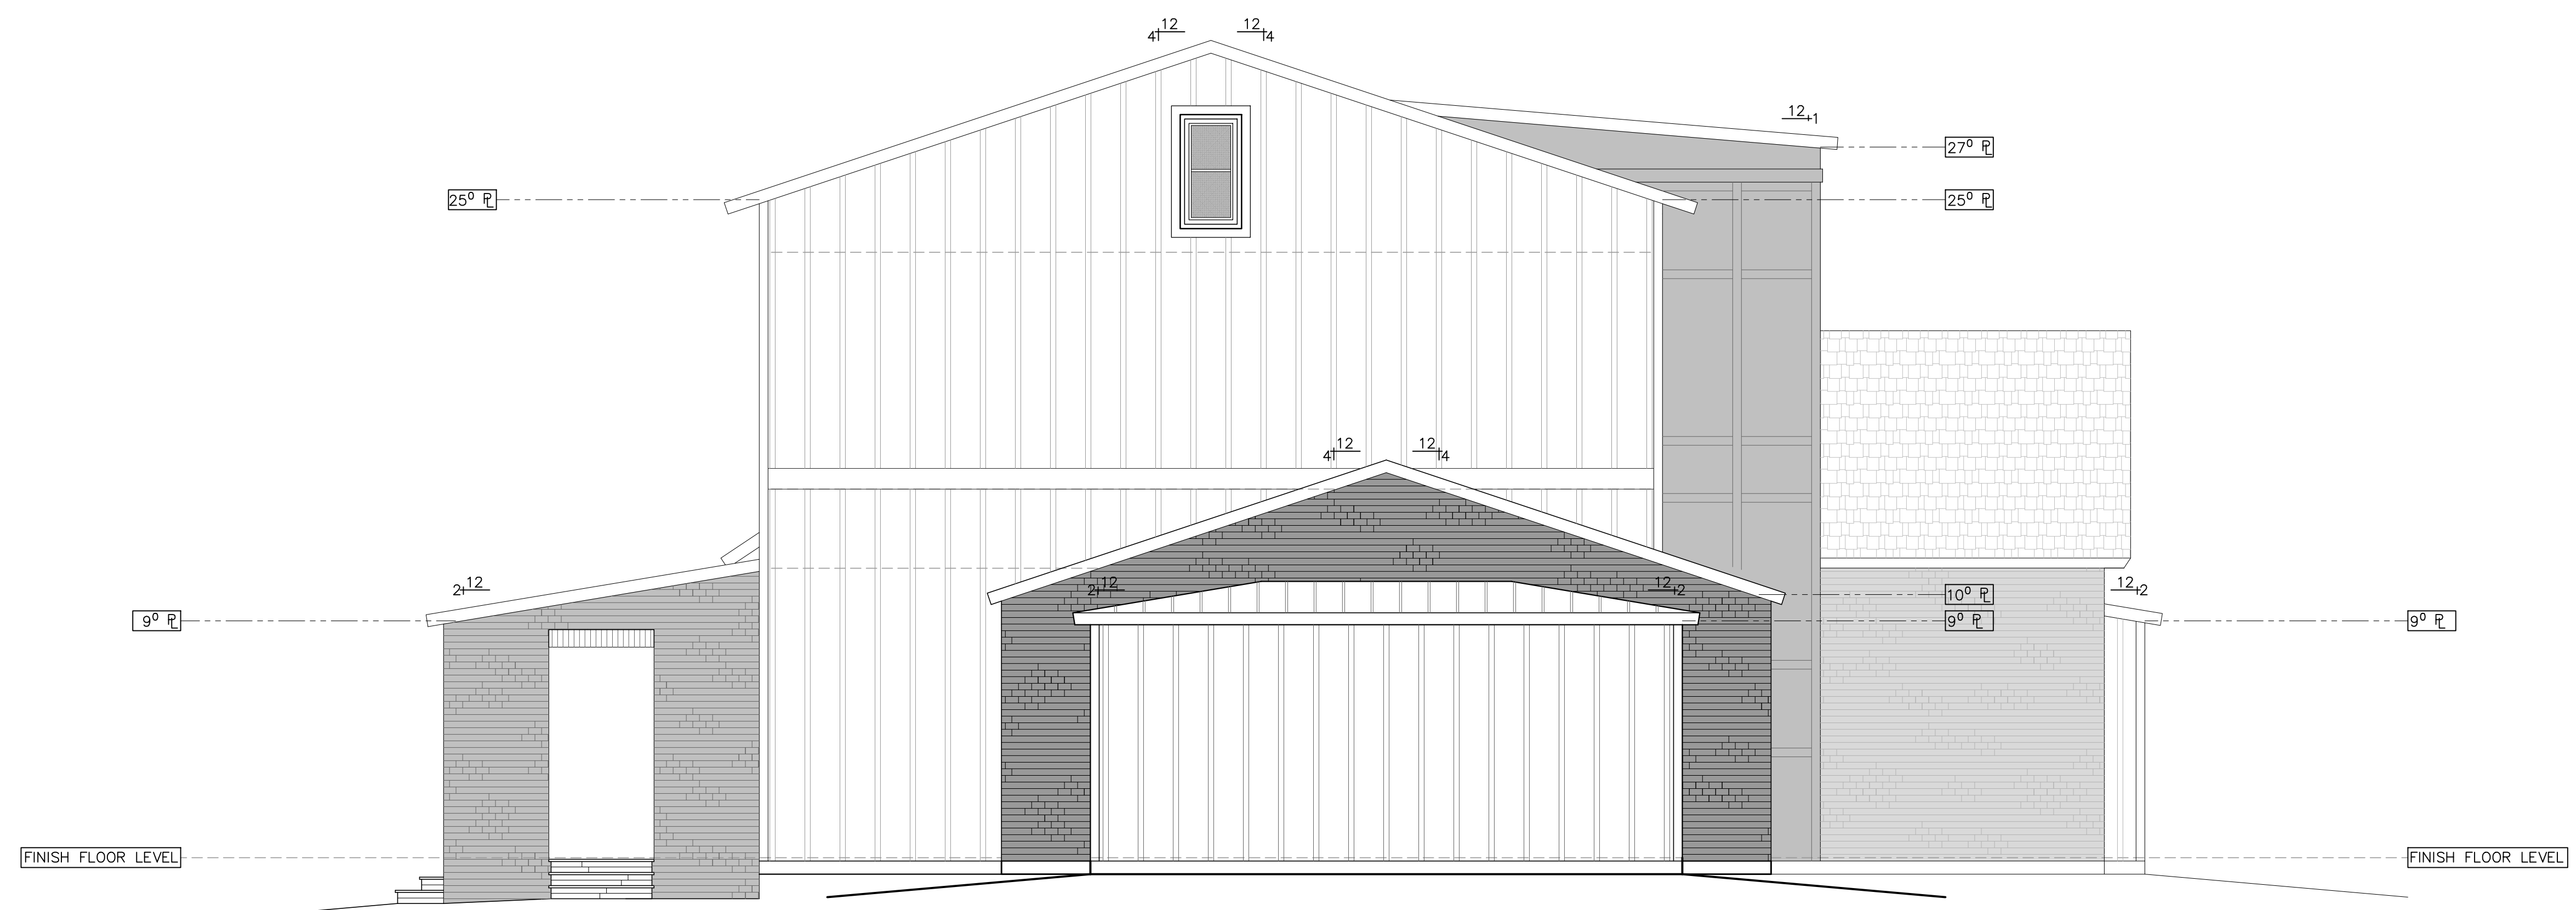

Right Side Elevation
1/4" = 1'



Left Side Elevation
1/4" = 1'



Job: KAUFMANN NEW RESIDENCE

Date: AUGUST 2, 2021

Drawing Title:

EXTERIOR ELEVATIONS & WALL SECTION

Drawing Number:

A.2

Sheet: 2 of 7