


FILE NAME: \\P:\RESIDENTIAL\Projects\Hood\Drawings\A102.dwg - 12/16/2020 10:58:29 AM



7 FRONT ELEVATION
SCALE: 3/16" = 1'-0"

ELEVATION

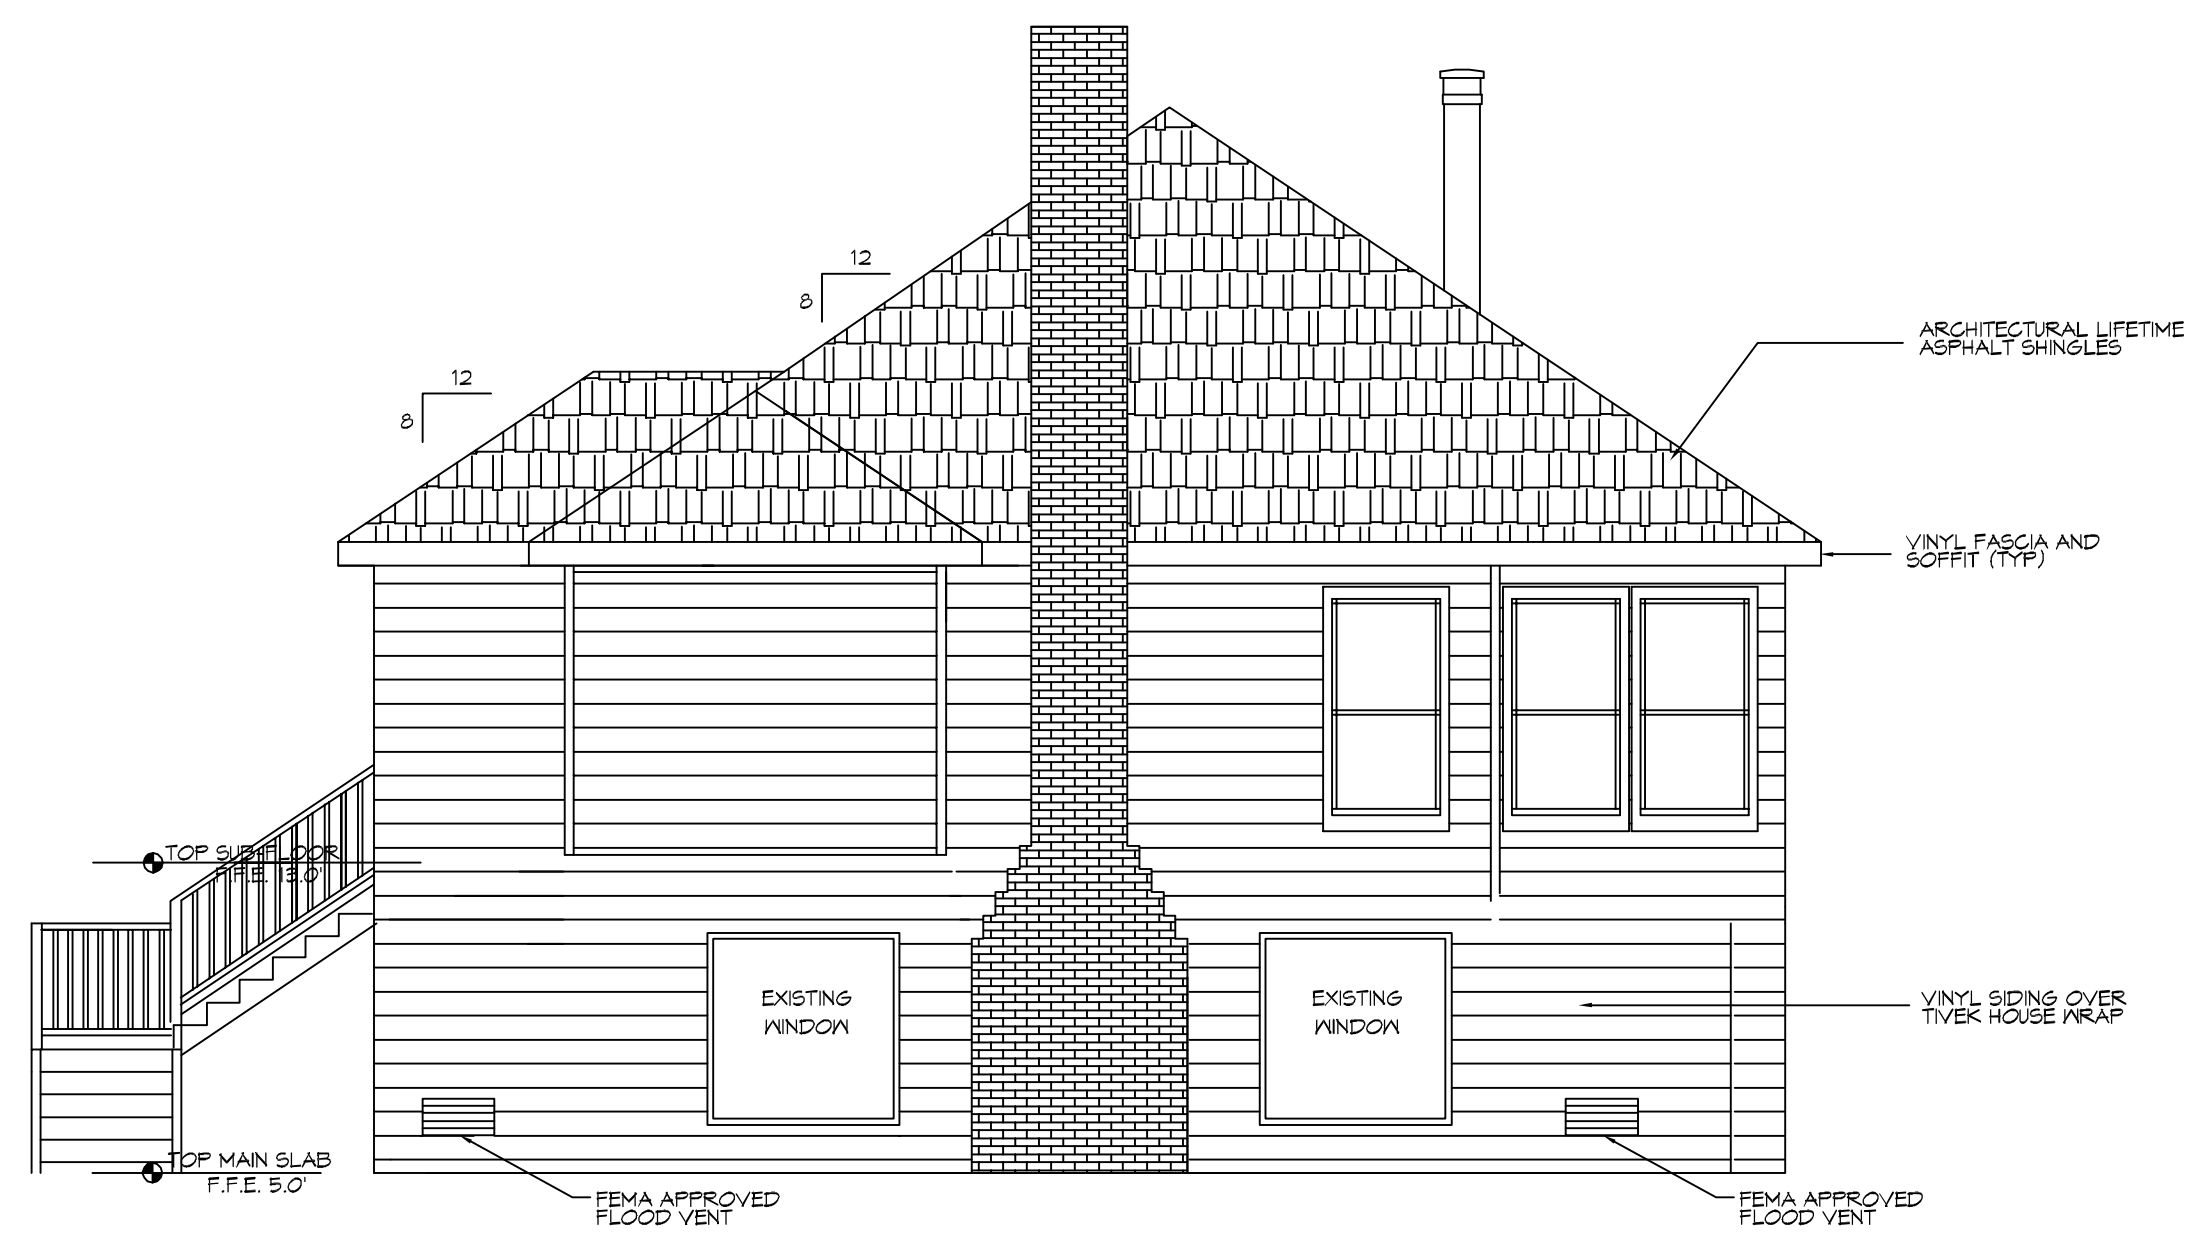


8 SIDE ELEVATION
SCALE: 3/16" = 1'-0"

ELEVATION



9 REAR ELEVATION
SCALE: 3/16" = 1'-0"

ELEVATION

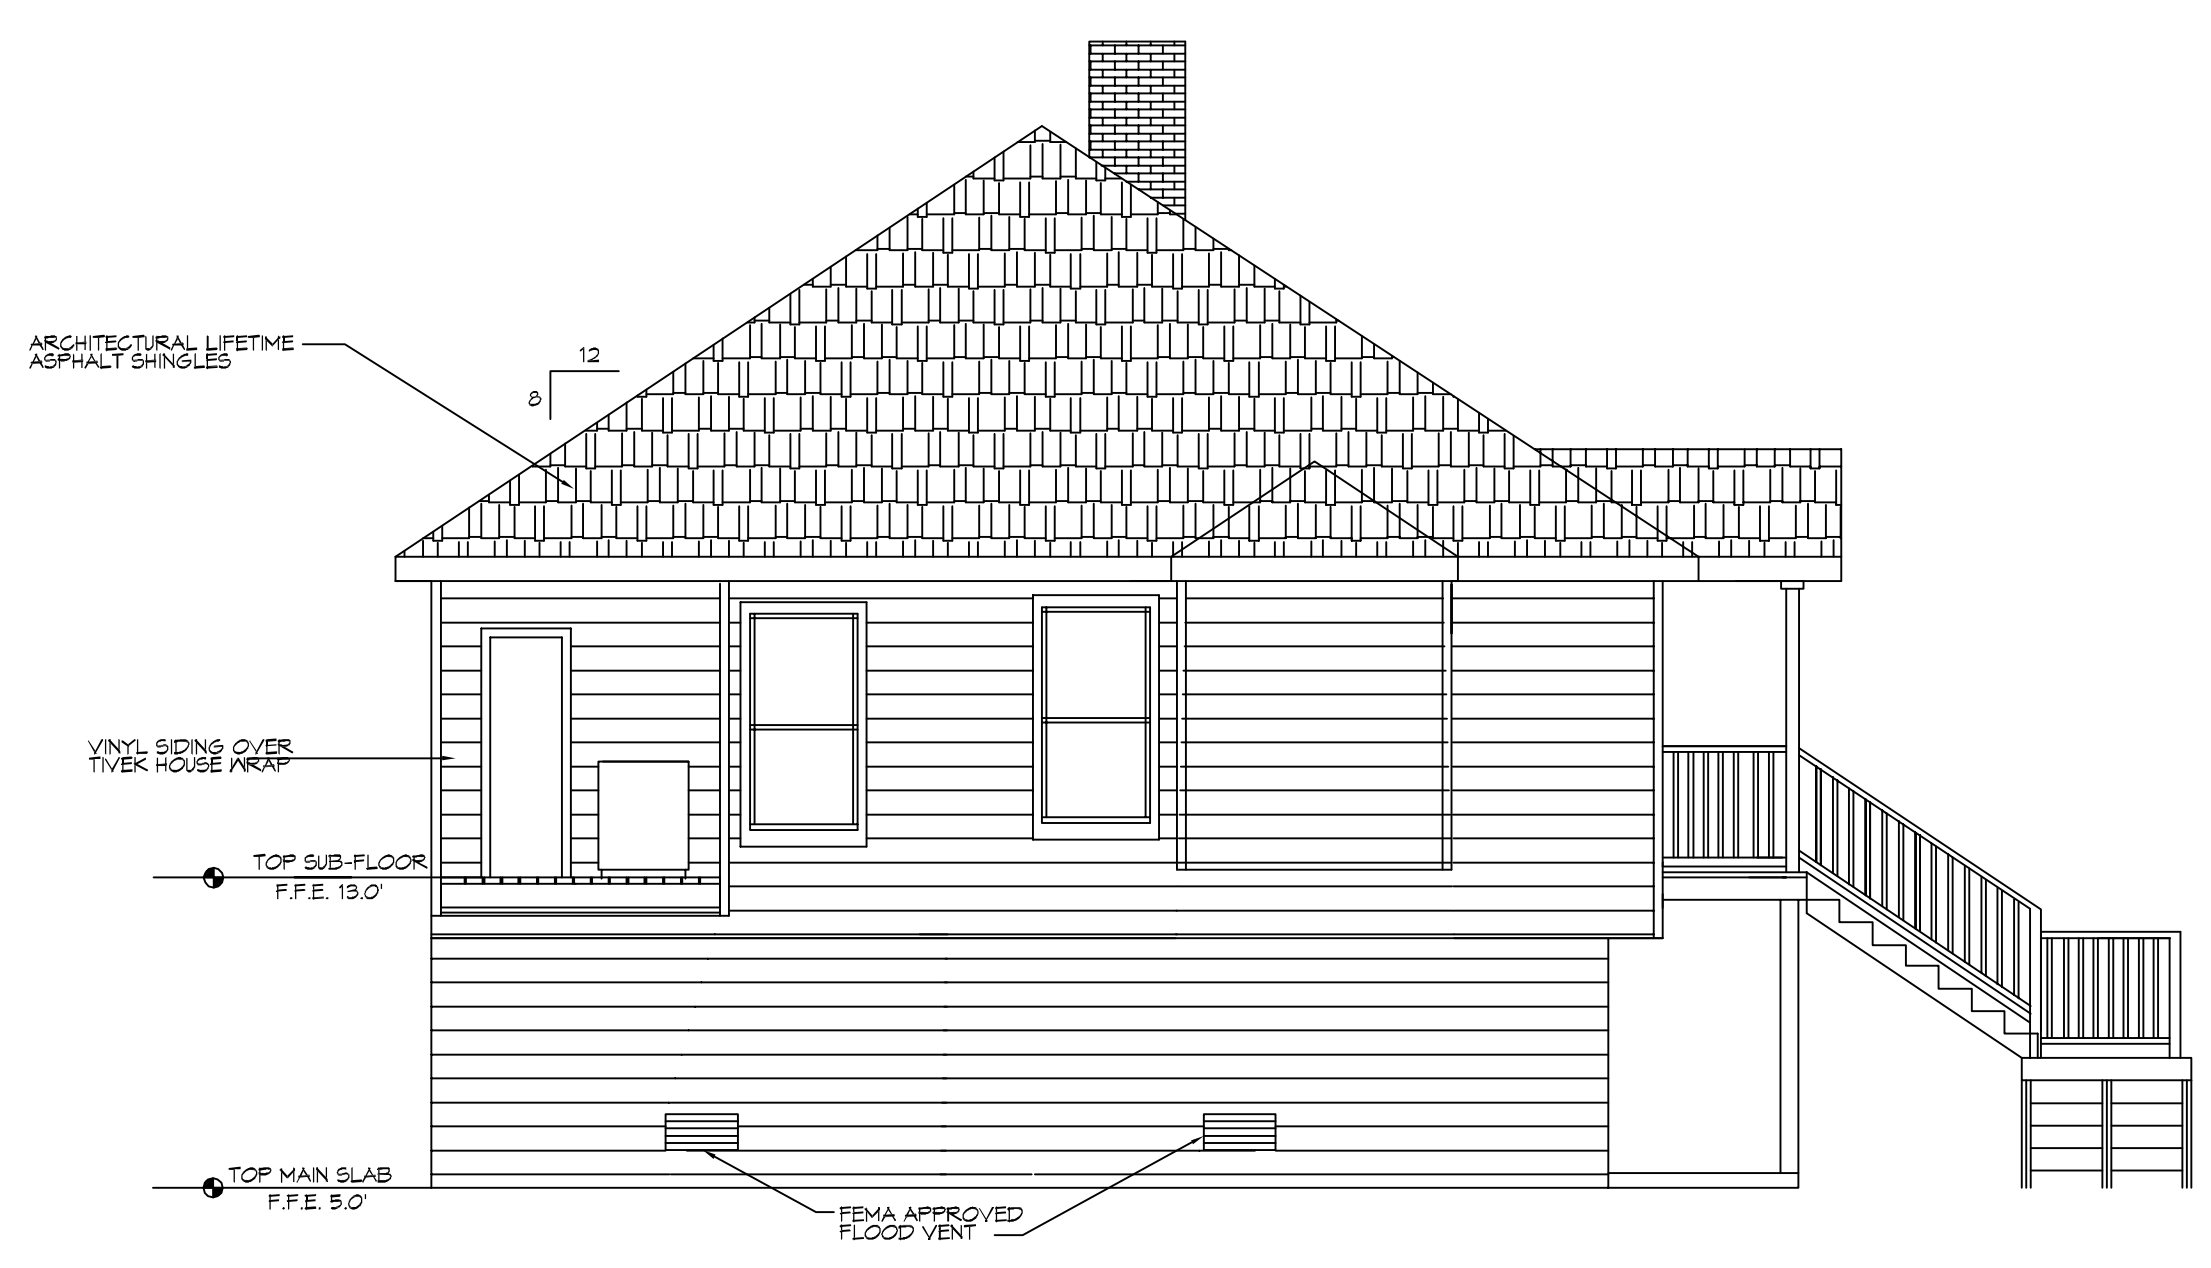


10 SIDE ELEVATION
SCALE: 3/16" = 1'-0"

ELEVATION

DAMMON
ENGINEERING, INC.
LOUISIANA & MISSISSIPPI

Chief Engineer: Brian A. Mistich, PE
554 Old Spanish Trail
Slidell, LA 70458
www.dammonengineering.com
info@dammonengineering.com
PH: 985.649.9832

#	DESCRIPTION	DATE

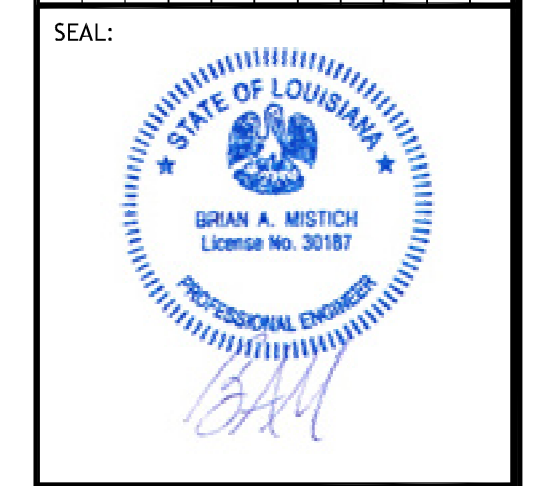

NEW RESIDENTIAL
CHARLOTTE HOOD

20190 CREOLE ROAD
LACOMBE, LA. 70445

JOB No: 12-16-2020
DATE: 12-16-2020
DRAWN BY: RLD
CHECKED BY: CKD

SHEET TITLE:
BUILDING ELEVATIONS

DRAWING NUMBER:
A102