



DTG: WMS - 1/1 - 02/20/2024 (Sheet: C102) - Chief Architect: Dammon Engineering, Inc. - Date: 02/20/2024 - 11:23:32

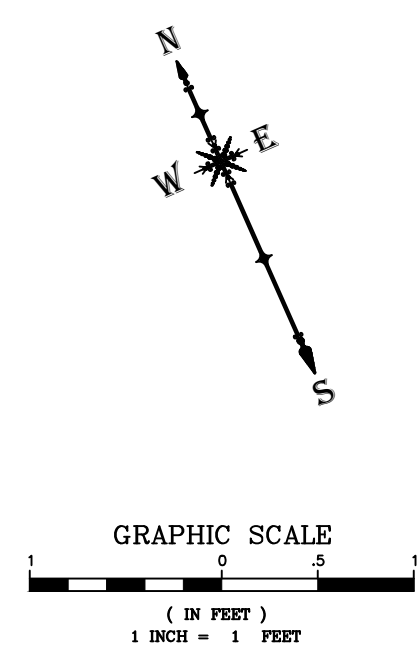

DAMMON ENGINEERING, INC.
 LOUISIANA & MISSISSIPPI
 Chief Engineer: Brian Mistich, PE
 554 Old Spanish Trail
 Slidell, LA 70458
 www.dammonengineering.com
 info@dammonengineering.com
 PH: 985-649-5832

#	DESCRIPTION	DATE

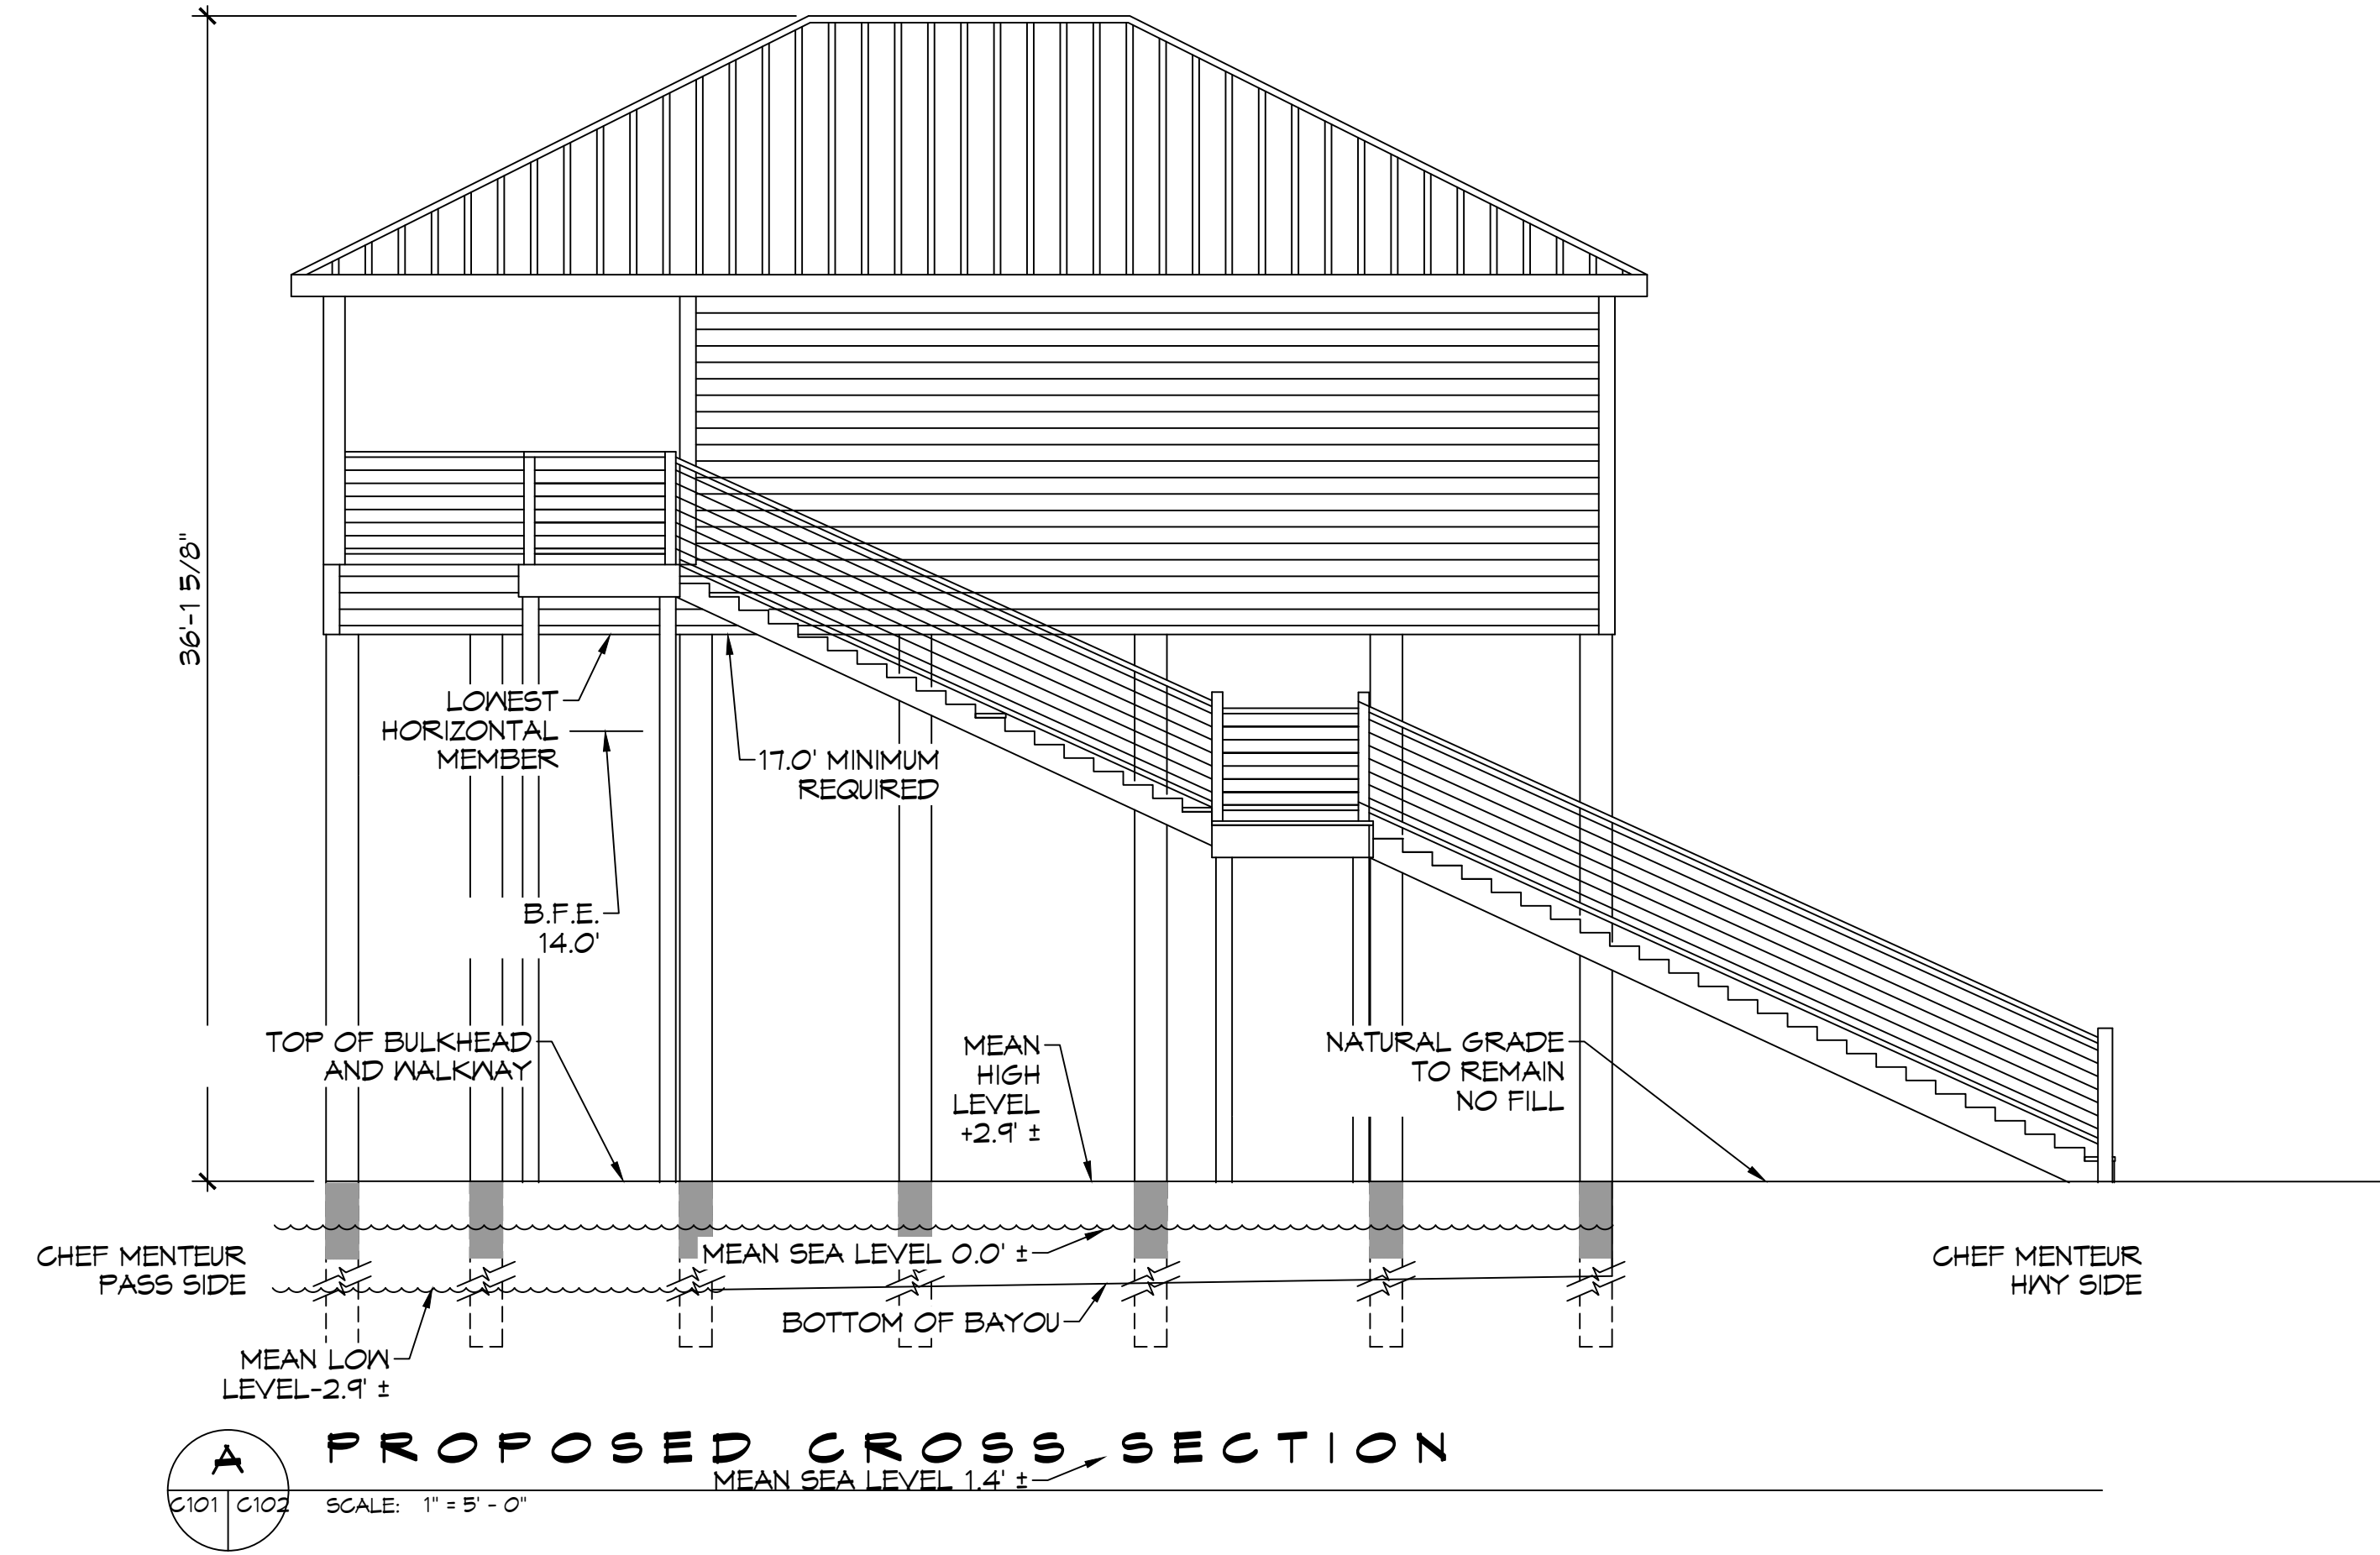


BOAT HOUSE PLAN
ALBERT CUITTO
 LOT 16
 27181 CHEF MENTEUR HWY
 NEW ORLEANS, LOUISIANA 70128
 JOB No: 2024 DATE: 02-02-2024
 DRAWN BY: CSD CHECKED BY: BAM


SHEET TITLE:
 PROPOSED SECTION OF
 SITE PLAN
 DRAWING NUMBER:
C102
 SHEET No: 2 of 13

D.E. HARRIS, INC. ENGINEERING CONSULTANTS, 11721 Chef Menteur Highway, Metairie, Louisiana 70002, Phone: 504-885-4444, Fax: 504-885-4445, www.dhammadmon.com


CHEF MENTEUR PASS

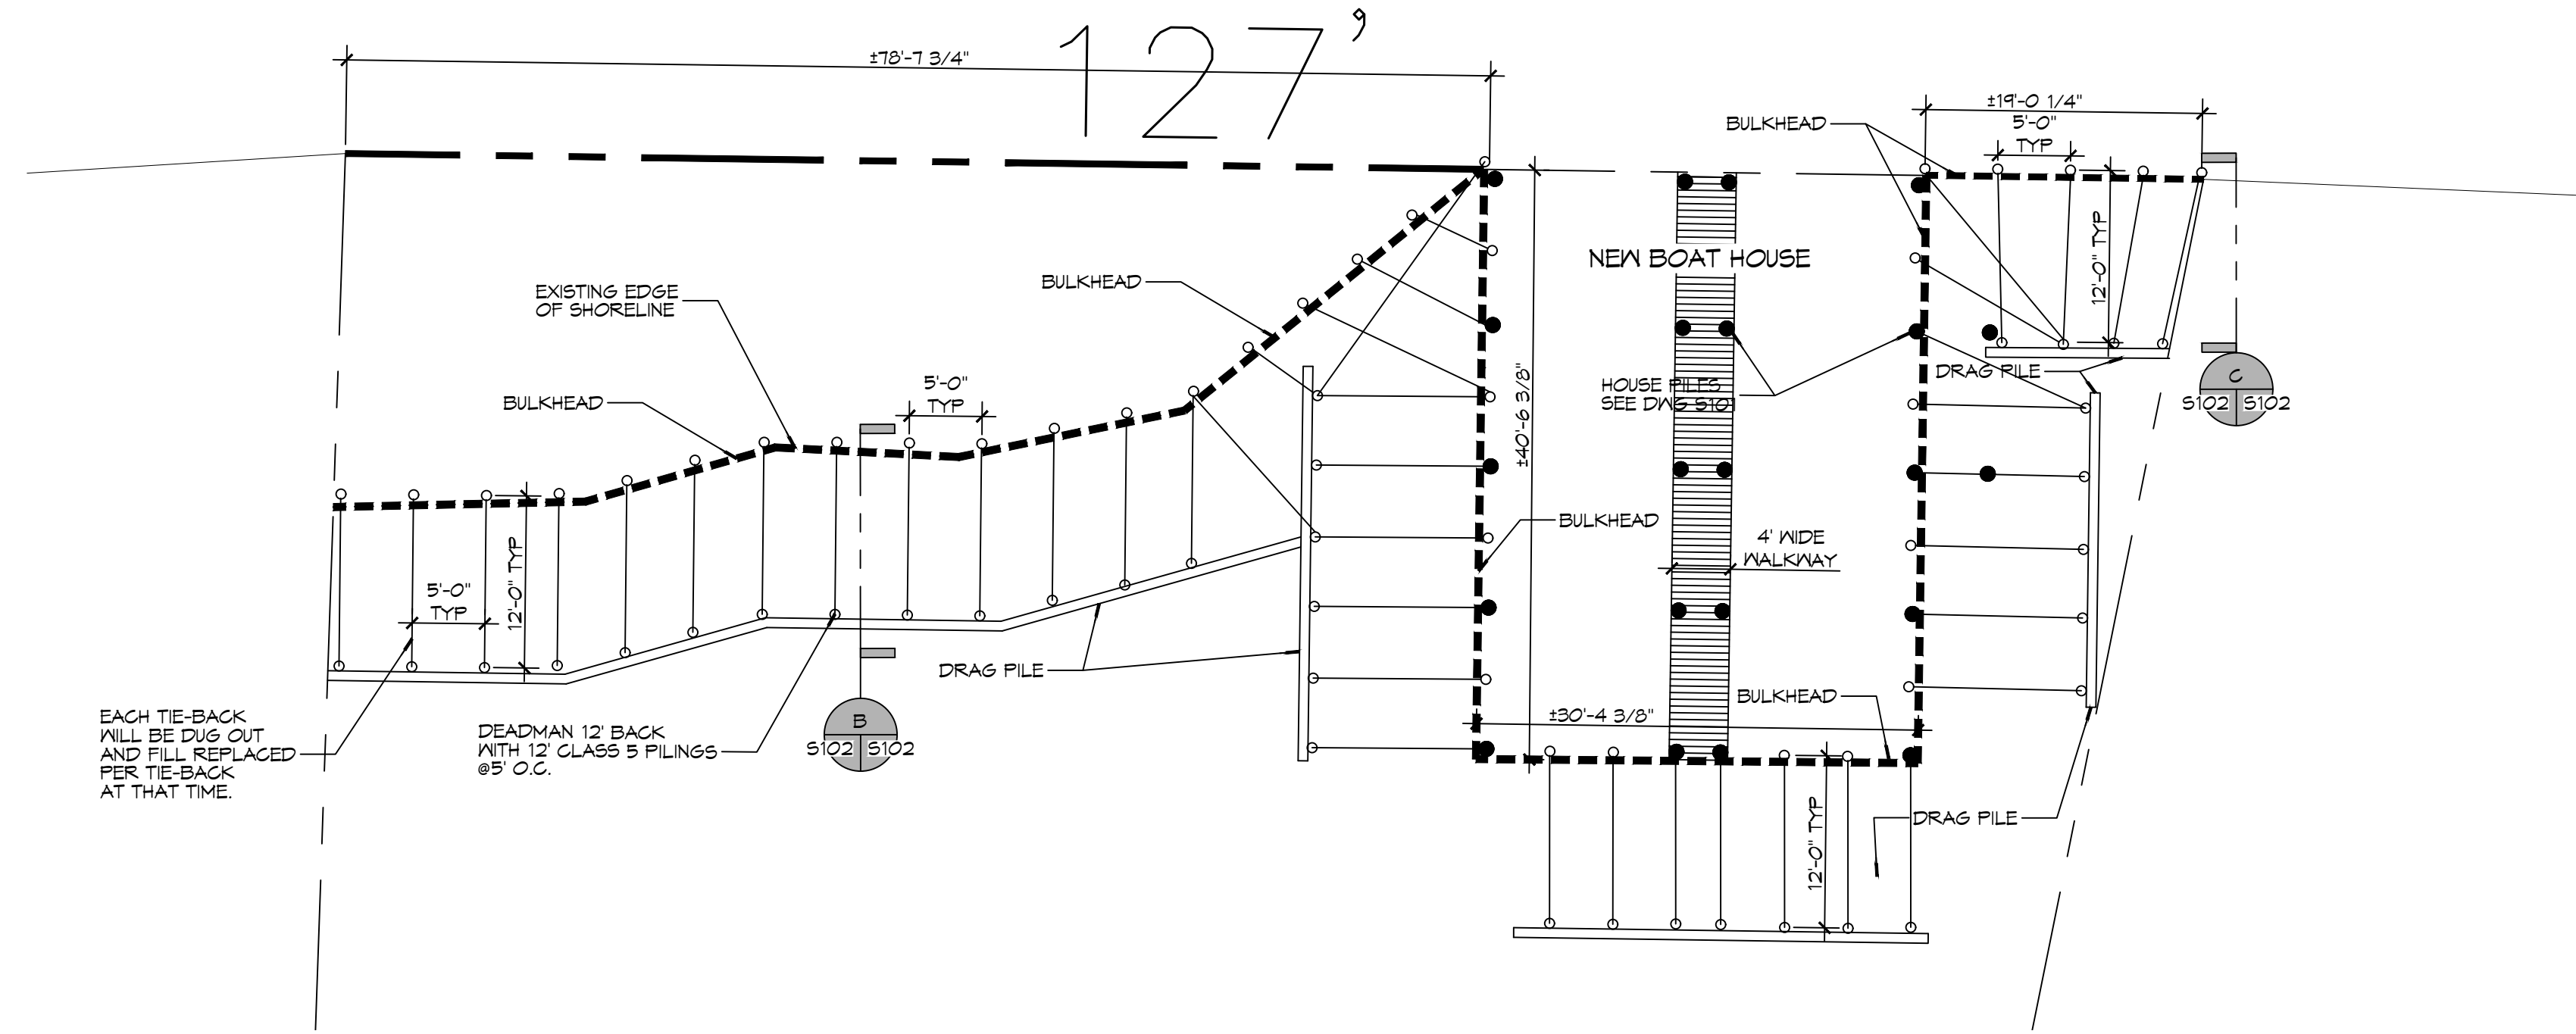

B BULKHEAD PILING PLAN
SCALE: 1" = 10'

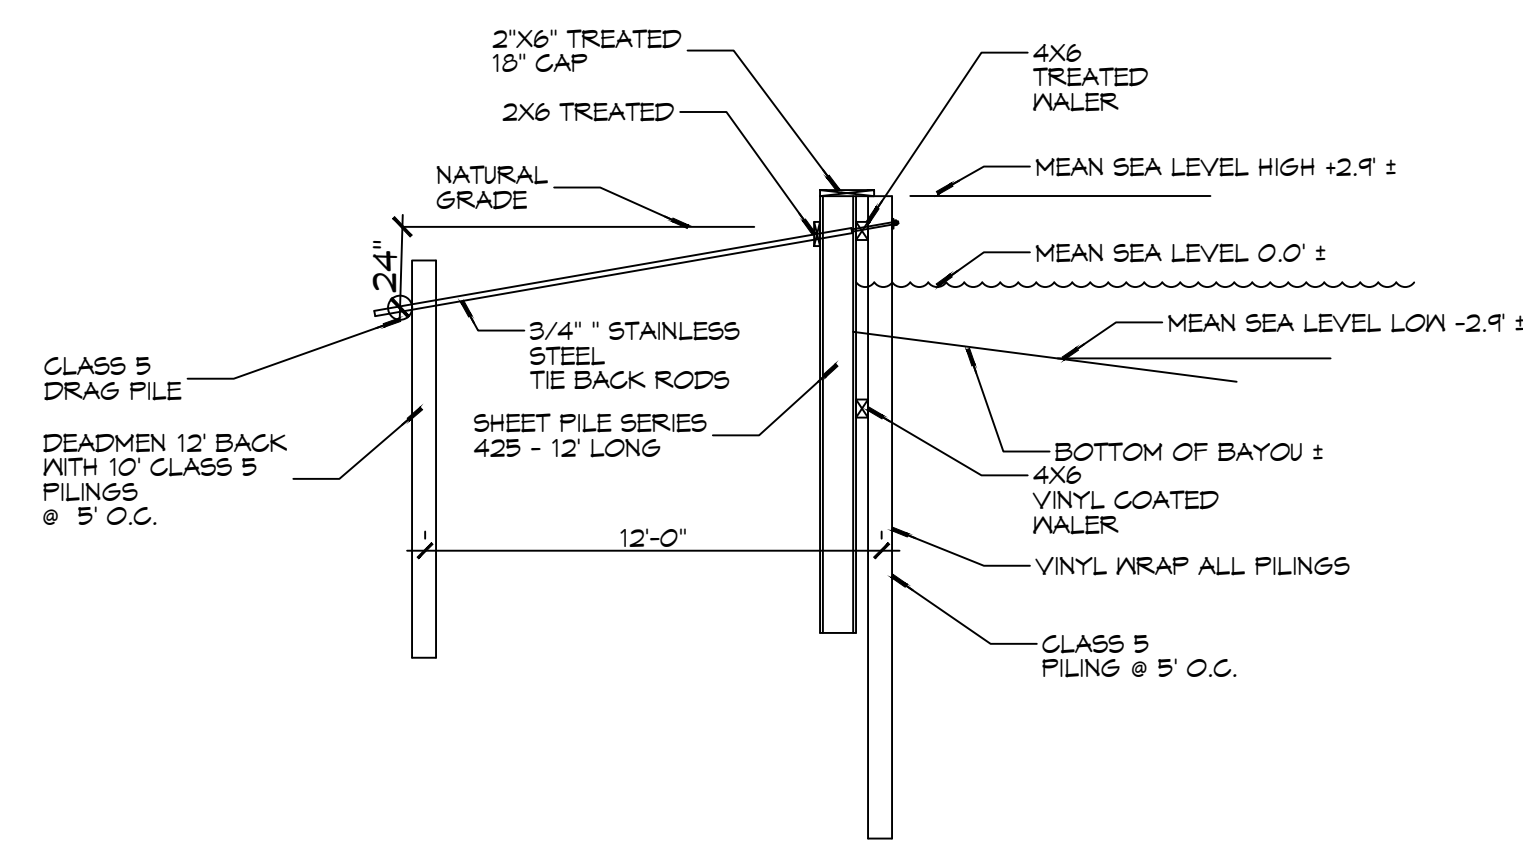

B TYPICAL BULKHEAD SECTION
SCALE: 3/16" = 1'-0"

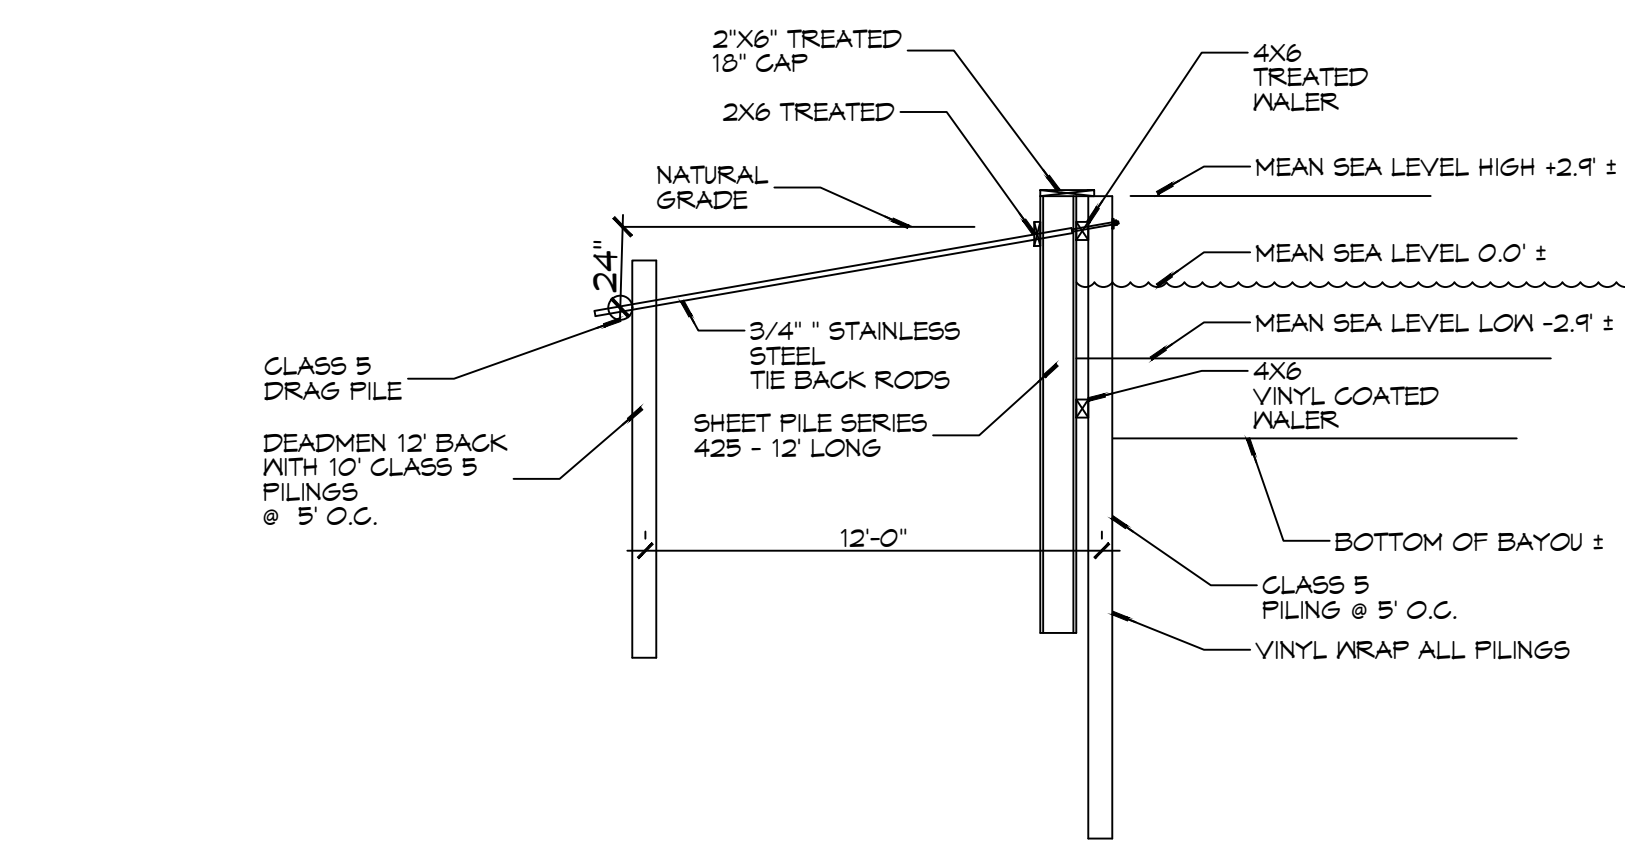

C TYPICAL BULKHEAD SECTION
SCALE: 3/16" = 1'-0"

PILING NOTES

1. PILES ARE TO BE CLASS 5 PRESSURE TREATED WITH A 6 INCH TIP AND 6" BUTT.
2. ALL PILES SHALL BE DRIVEN TO REFUSAL.
3. CONTRACTOR SHALL DRIVE TEST PILE.
4. NO FIELD SUPERVISION OR INSPECTION PROVIDED UNDER THIS SEAL UNLESS OTHERWISE NOTED.
5. FILE LAYOUT MAY BE MODIFIED DUE TO ACTUAL DRIVING CONDITIONS. ENGINEER TO BE NOTIFIED ON ANY MODIFICATION.
7. A PILE BLOW COUNT LOG OF ALL PILES IS TO BE SUBMITTED TO THE ENGINEER OF RECORD. FAILURE TO SUBMIT SAID LOG WILL RELEASE THE ENGINEER OF ALL RESPONSIBILITY AFTER 5 DAYS OF INSTALLING.

GENERAL NOTES

1. ALL LUMBER SHALL BE PRESSURE TREATED WITH A RETENTION OF .4 PER C.F.
2. ALL FASTENERS SHALL BE HOT DIPPED GALVANIZED (HDG) PER ASTM A153.
3. ALL CONNECTORS SHALL BE HDG PER ASTM A653, CLASS G185 SHEET WITH 1.05 OZ/SF ZINC COATING.

DAMMON ENGINEERING, INC.
 LOUISIANA & MISSISSIPPI
 www.dhammadmon.com
 info@dhammadmon.com
 5102 S. I-10
 Metairie, LA 70002
 Phone: 504-885-4444

#	DESCRIPTION	DATE



BOAT HOUSE PLAN
ALBERT CUTITTO
 LOT 16
 27181 CHEF MENTEUR HWY
 NEW ORLEANS, LOUISIANA 70121
 JOB No: 2024
 DATE: 05-02-2024
 DRAWN BY: CKD
 CHECKED BY: BAY

SHEET TITLE:
BULKHEAD PLAN
 DRAWING NUMBER:
S102
 SHEET No: 4 of 13

