




FILE NAME: J:\RESIDENTIAL\Craig Bergeron\A102 - House.dwg DATE: 12/10/2019 3:30:52 PM

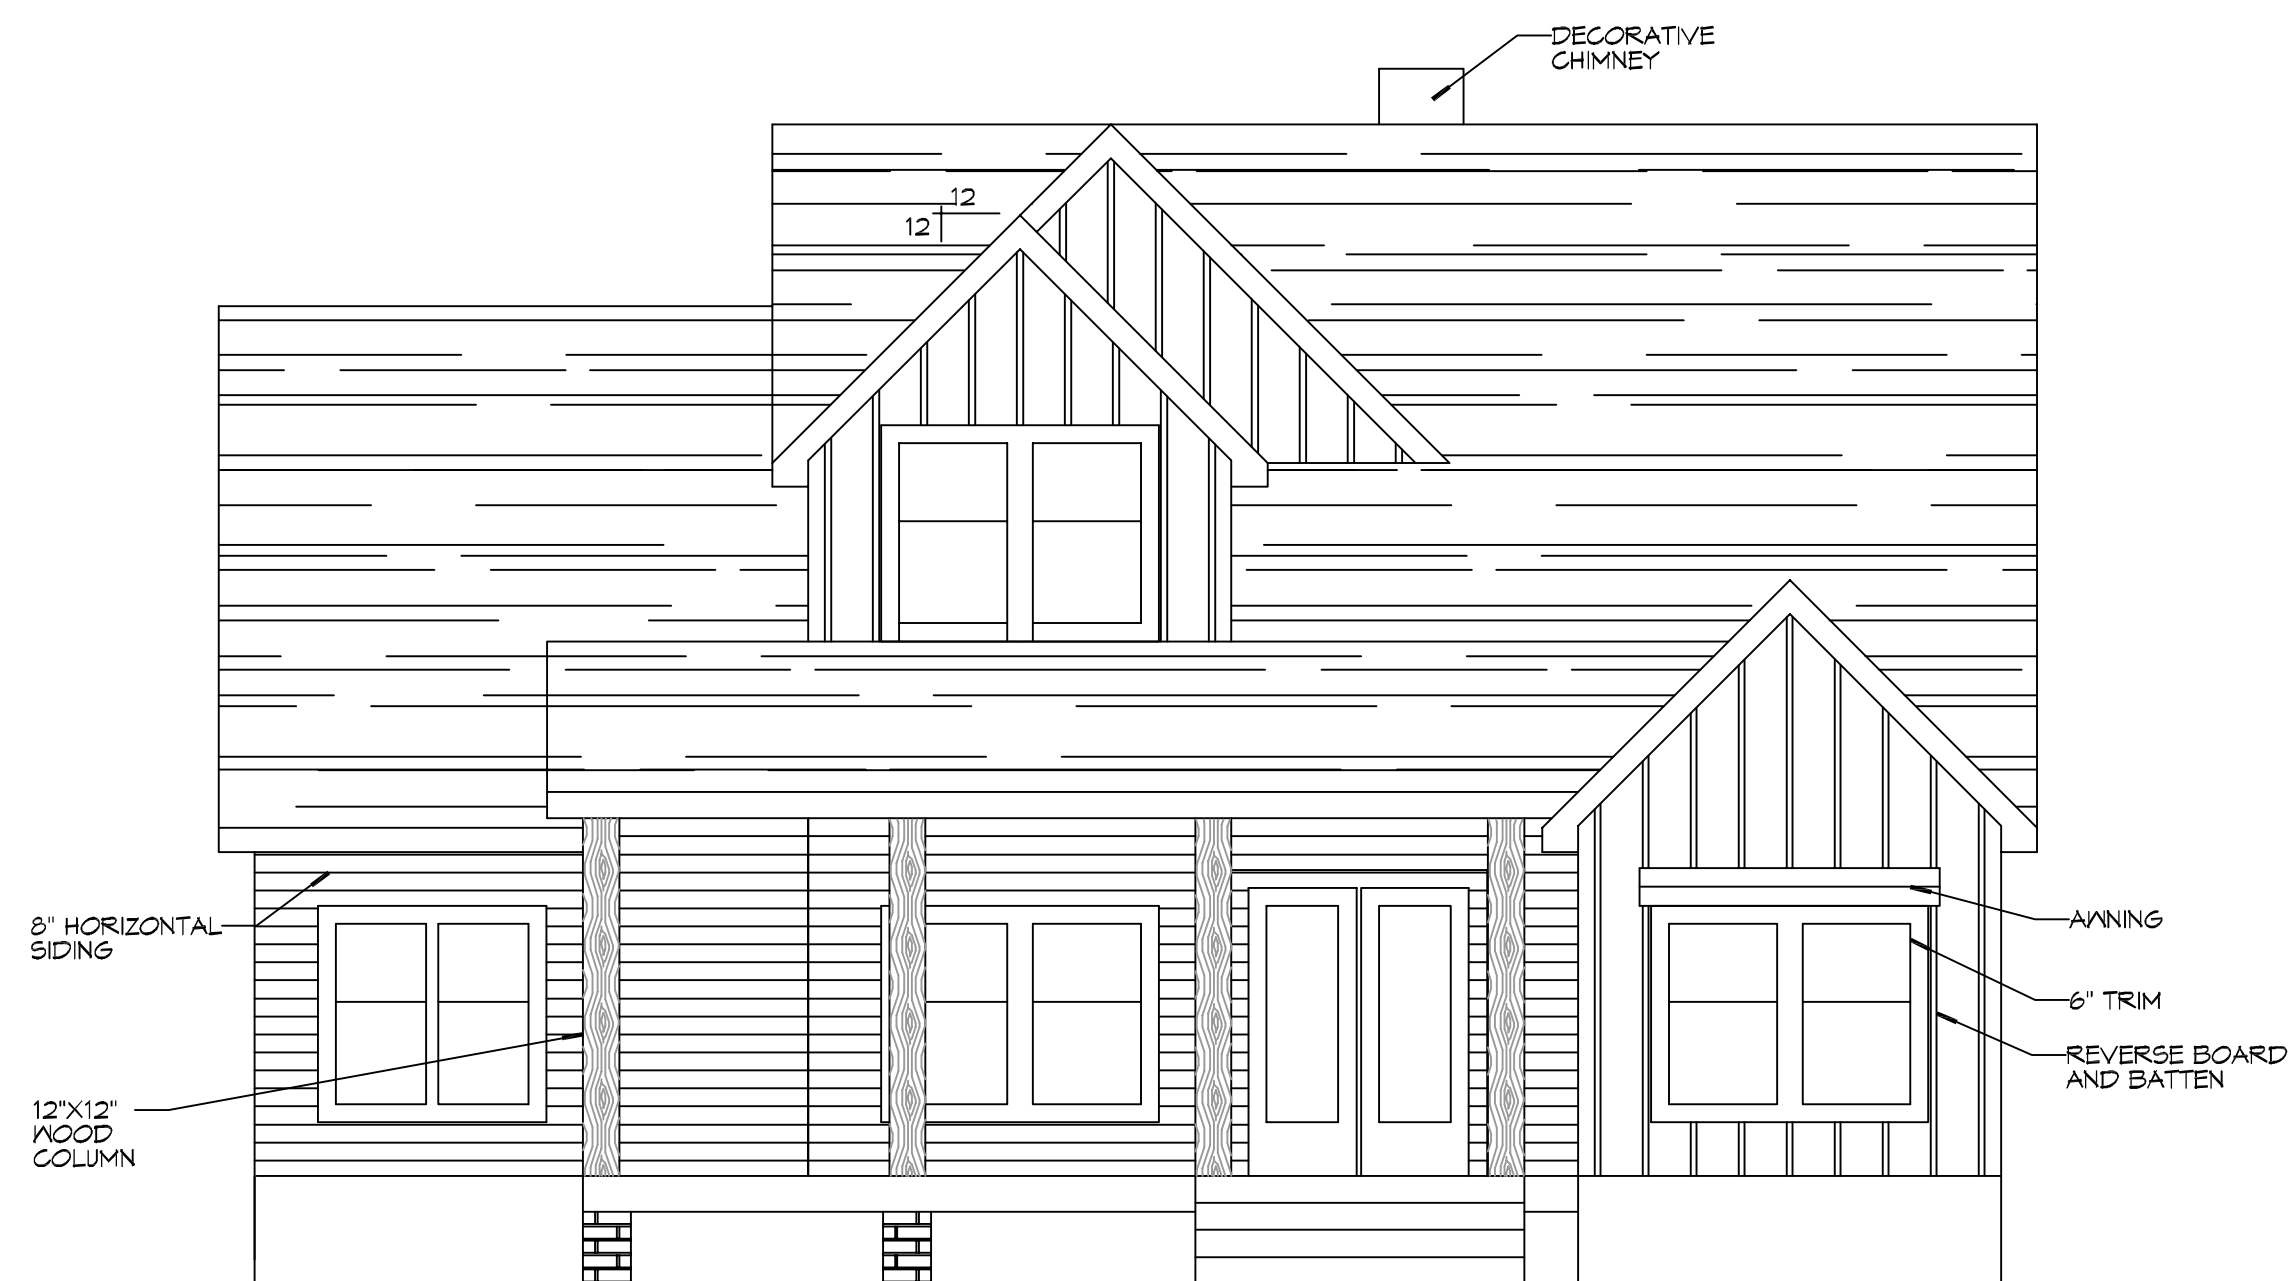


**6 FRONT ELEVATION**  
SCALE: 3/16"=1'-0"

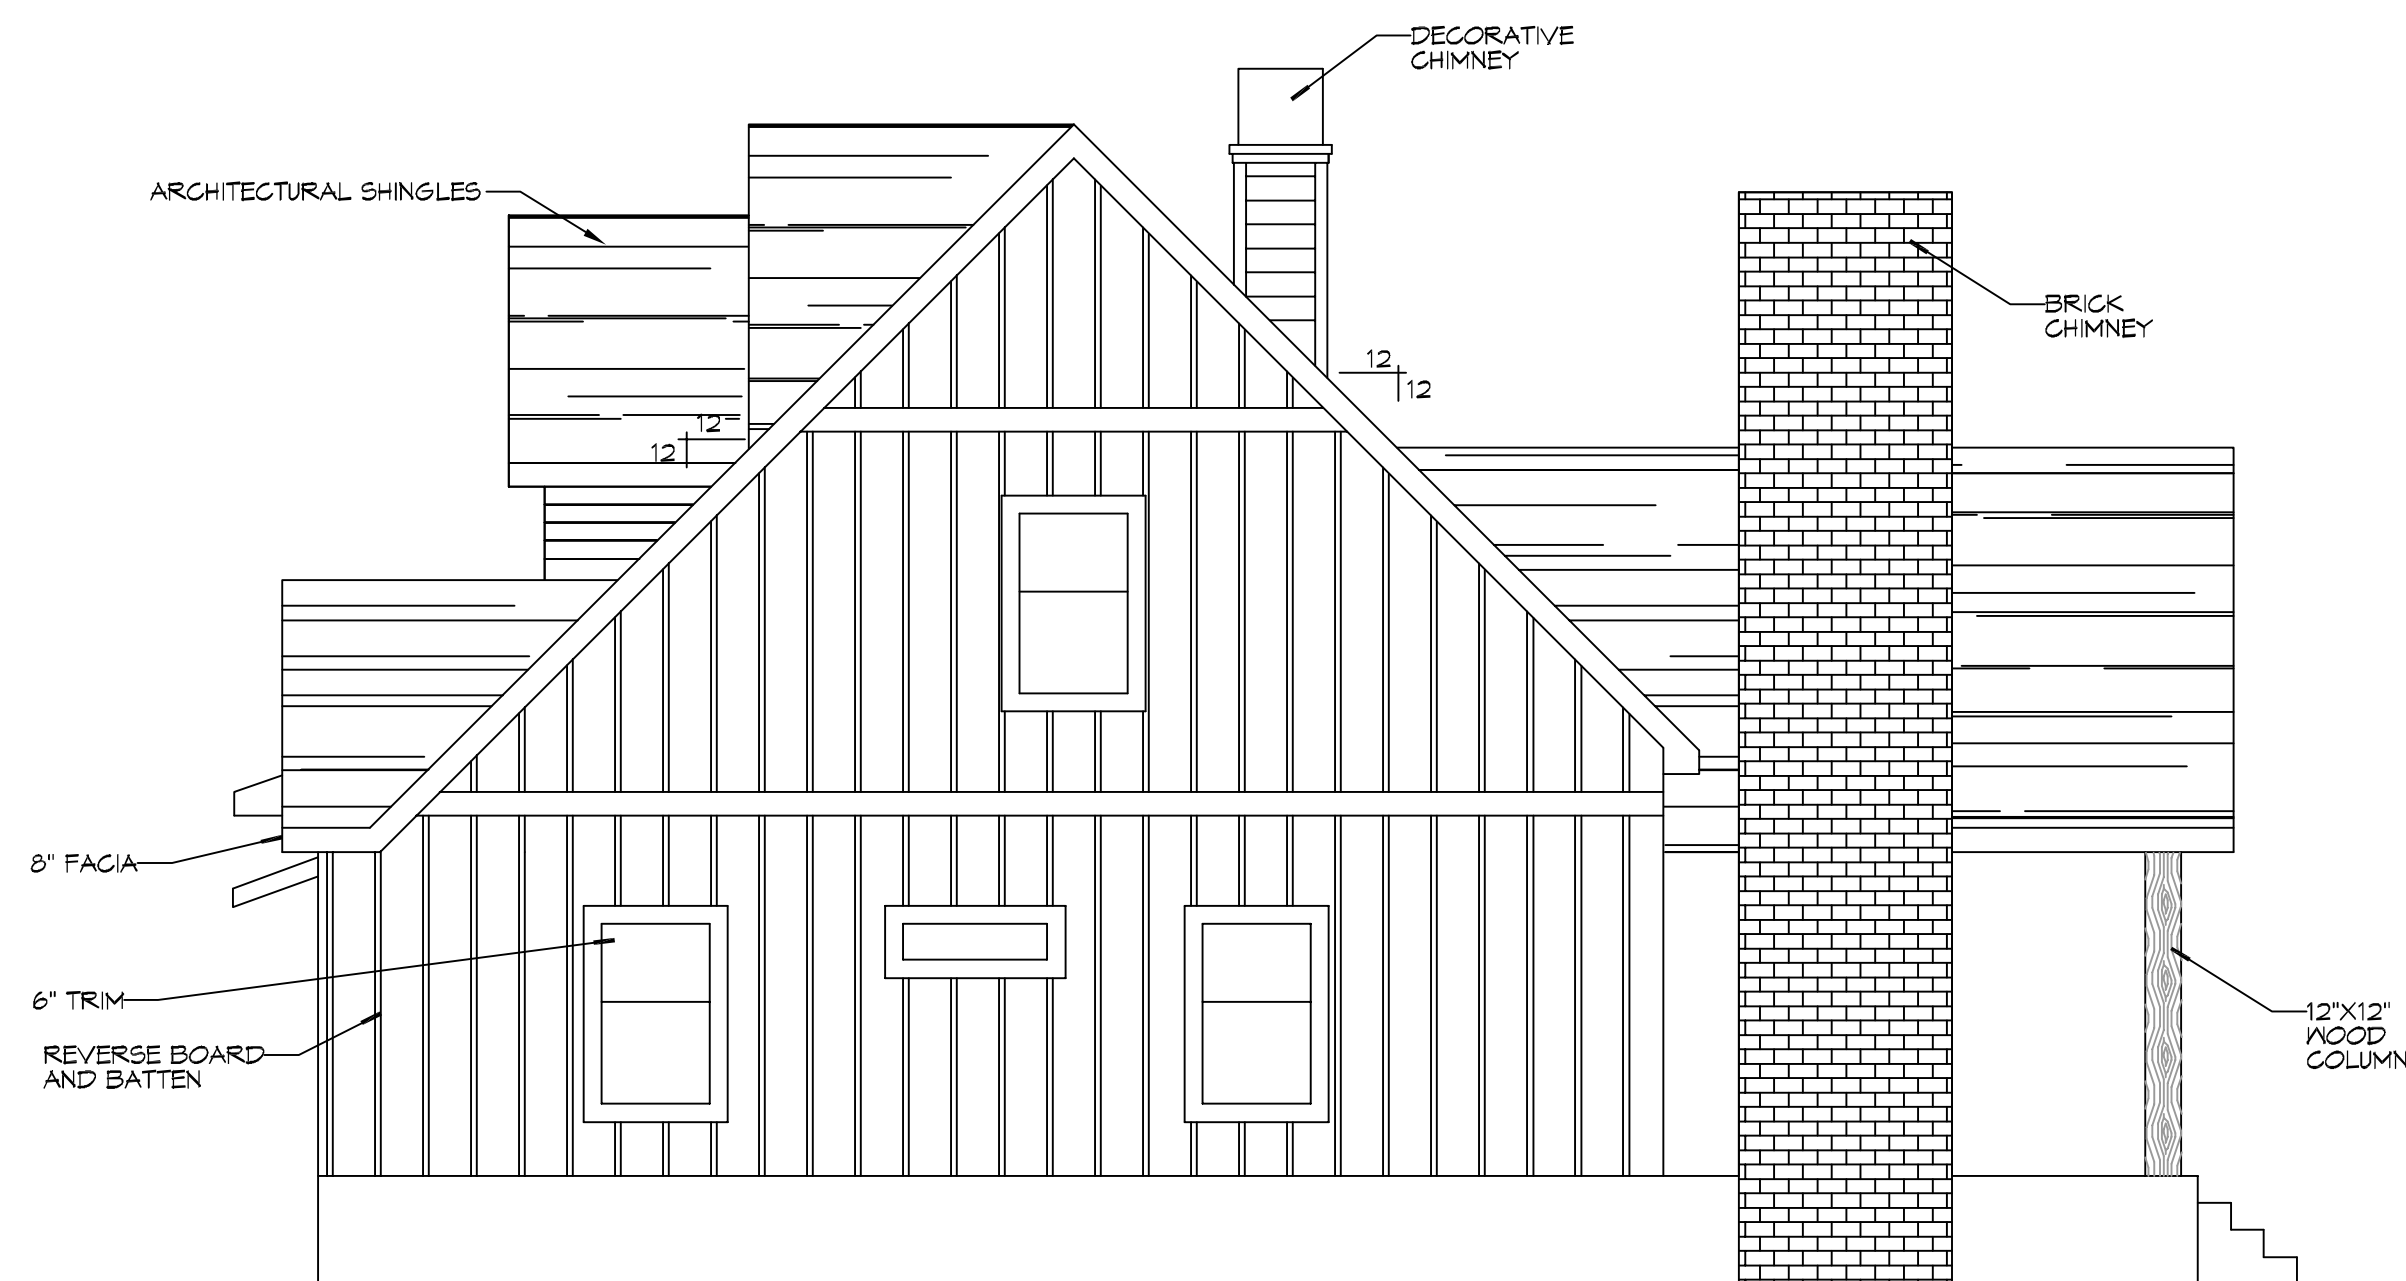

**7 SIDE ELEVATION**  
SCALE: 3/16"=1'-0"

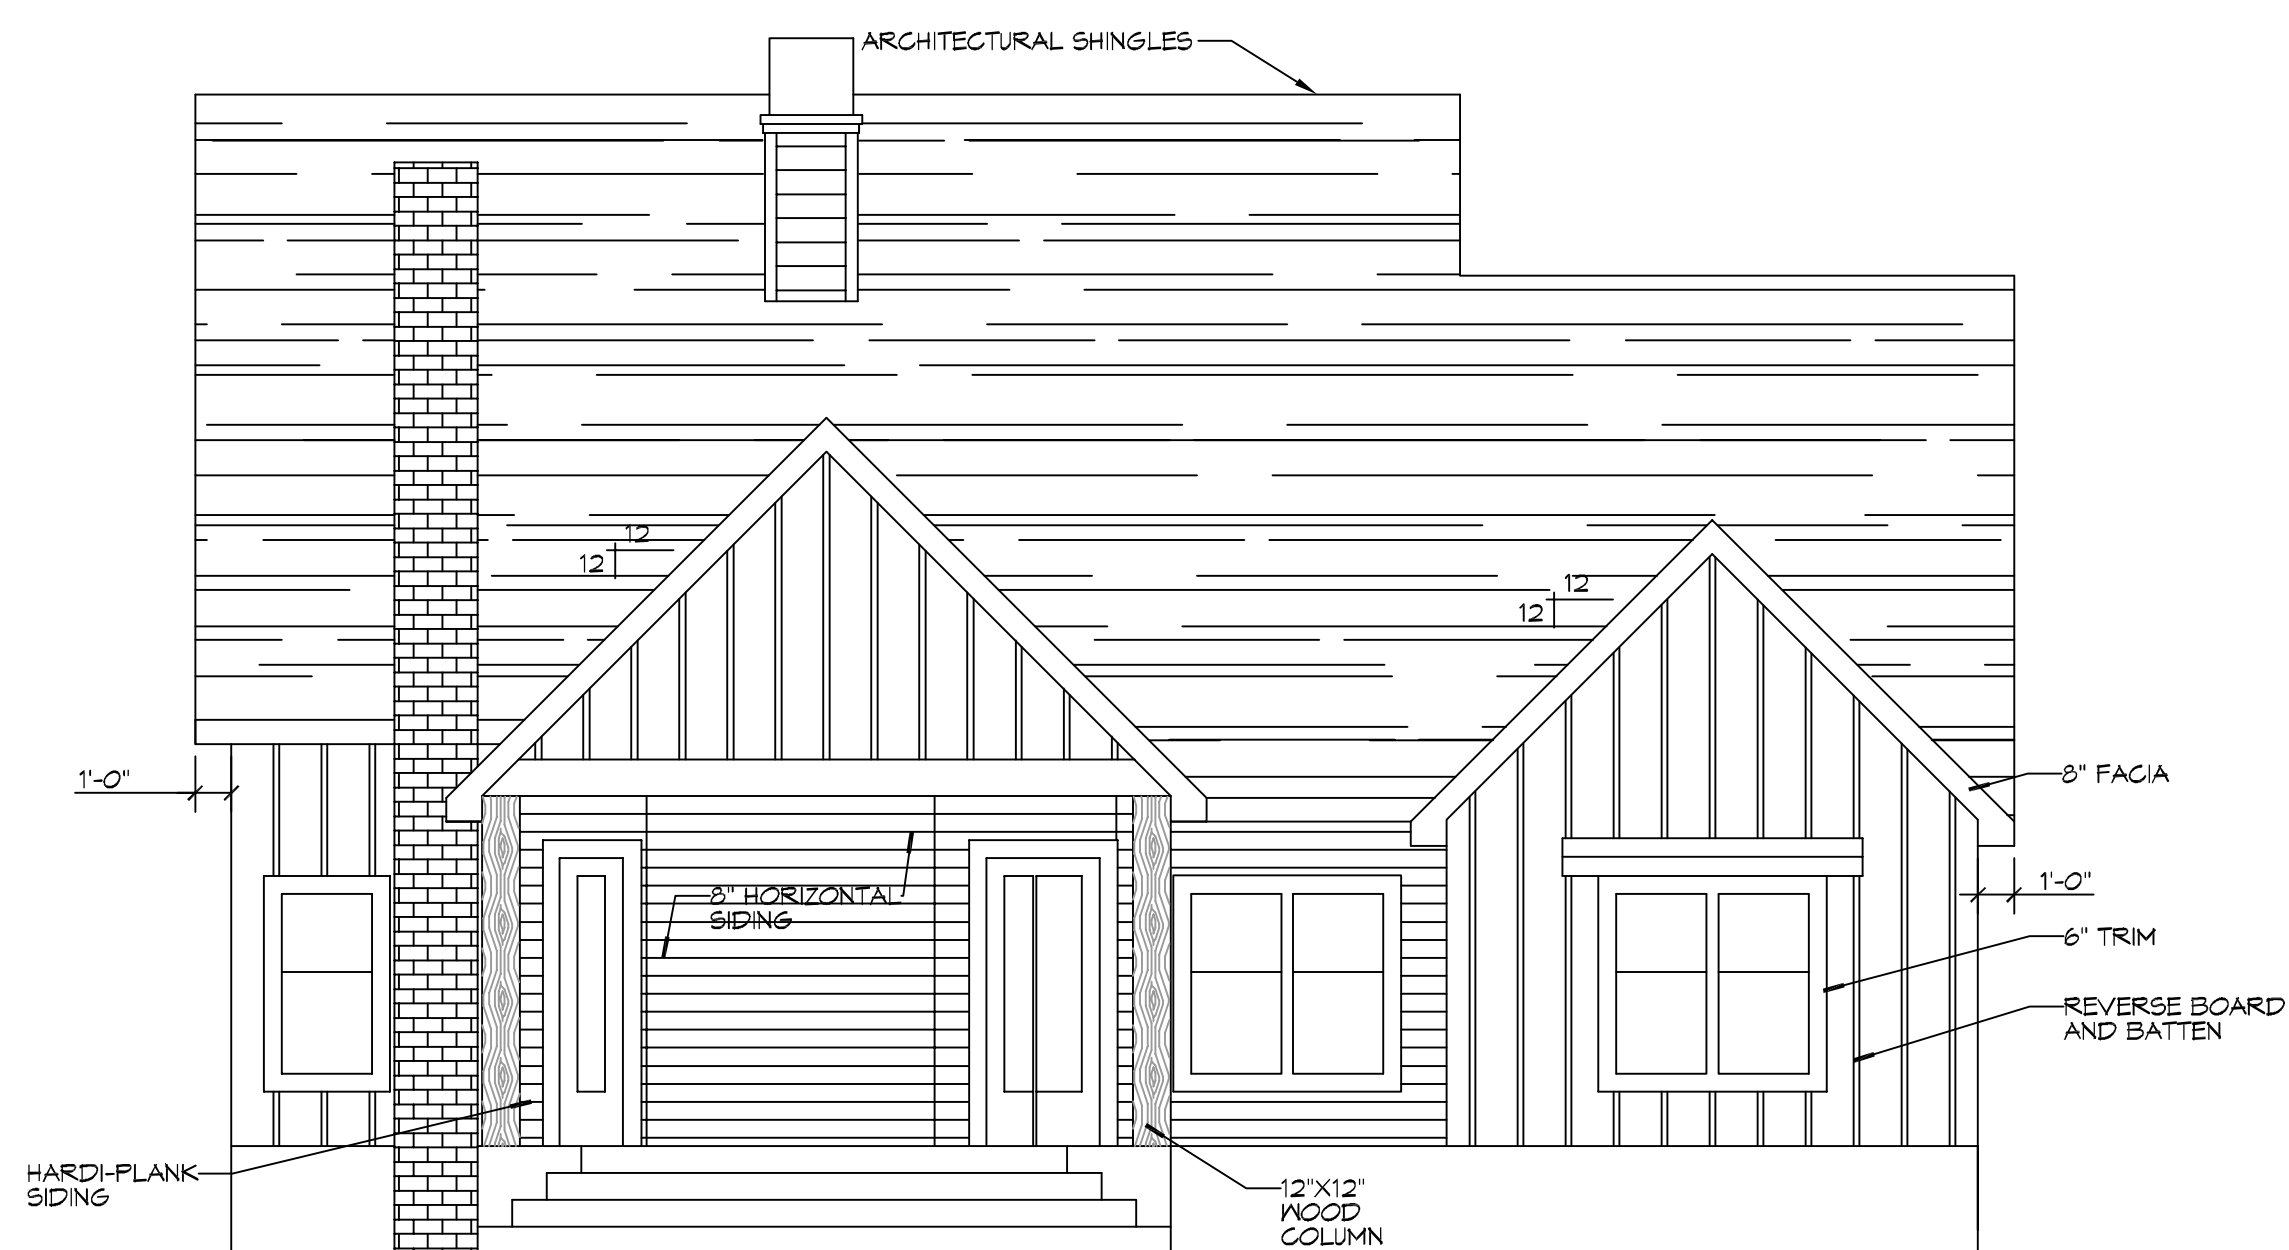

**4 REAR ELEVATION**  
SCALE: 3/16"=1'-0"

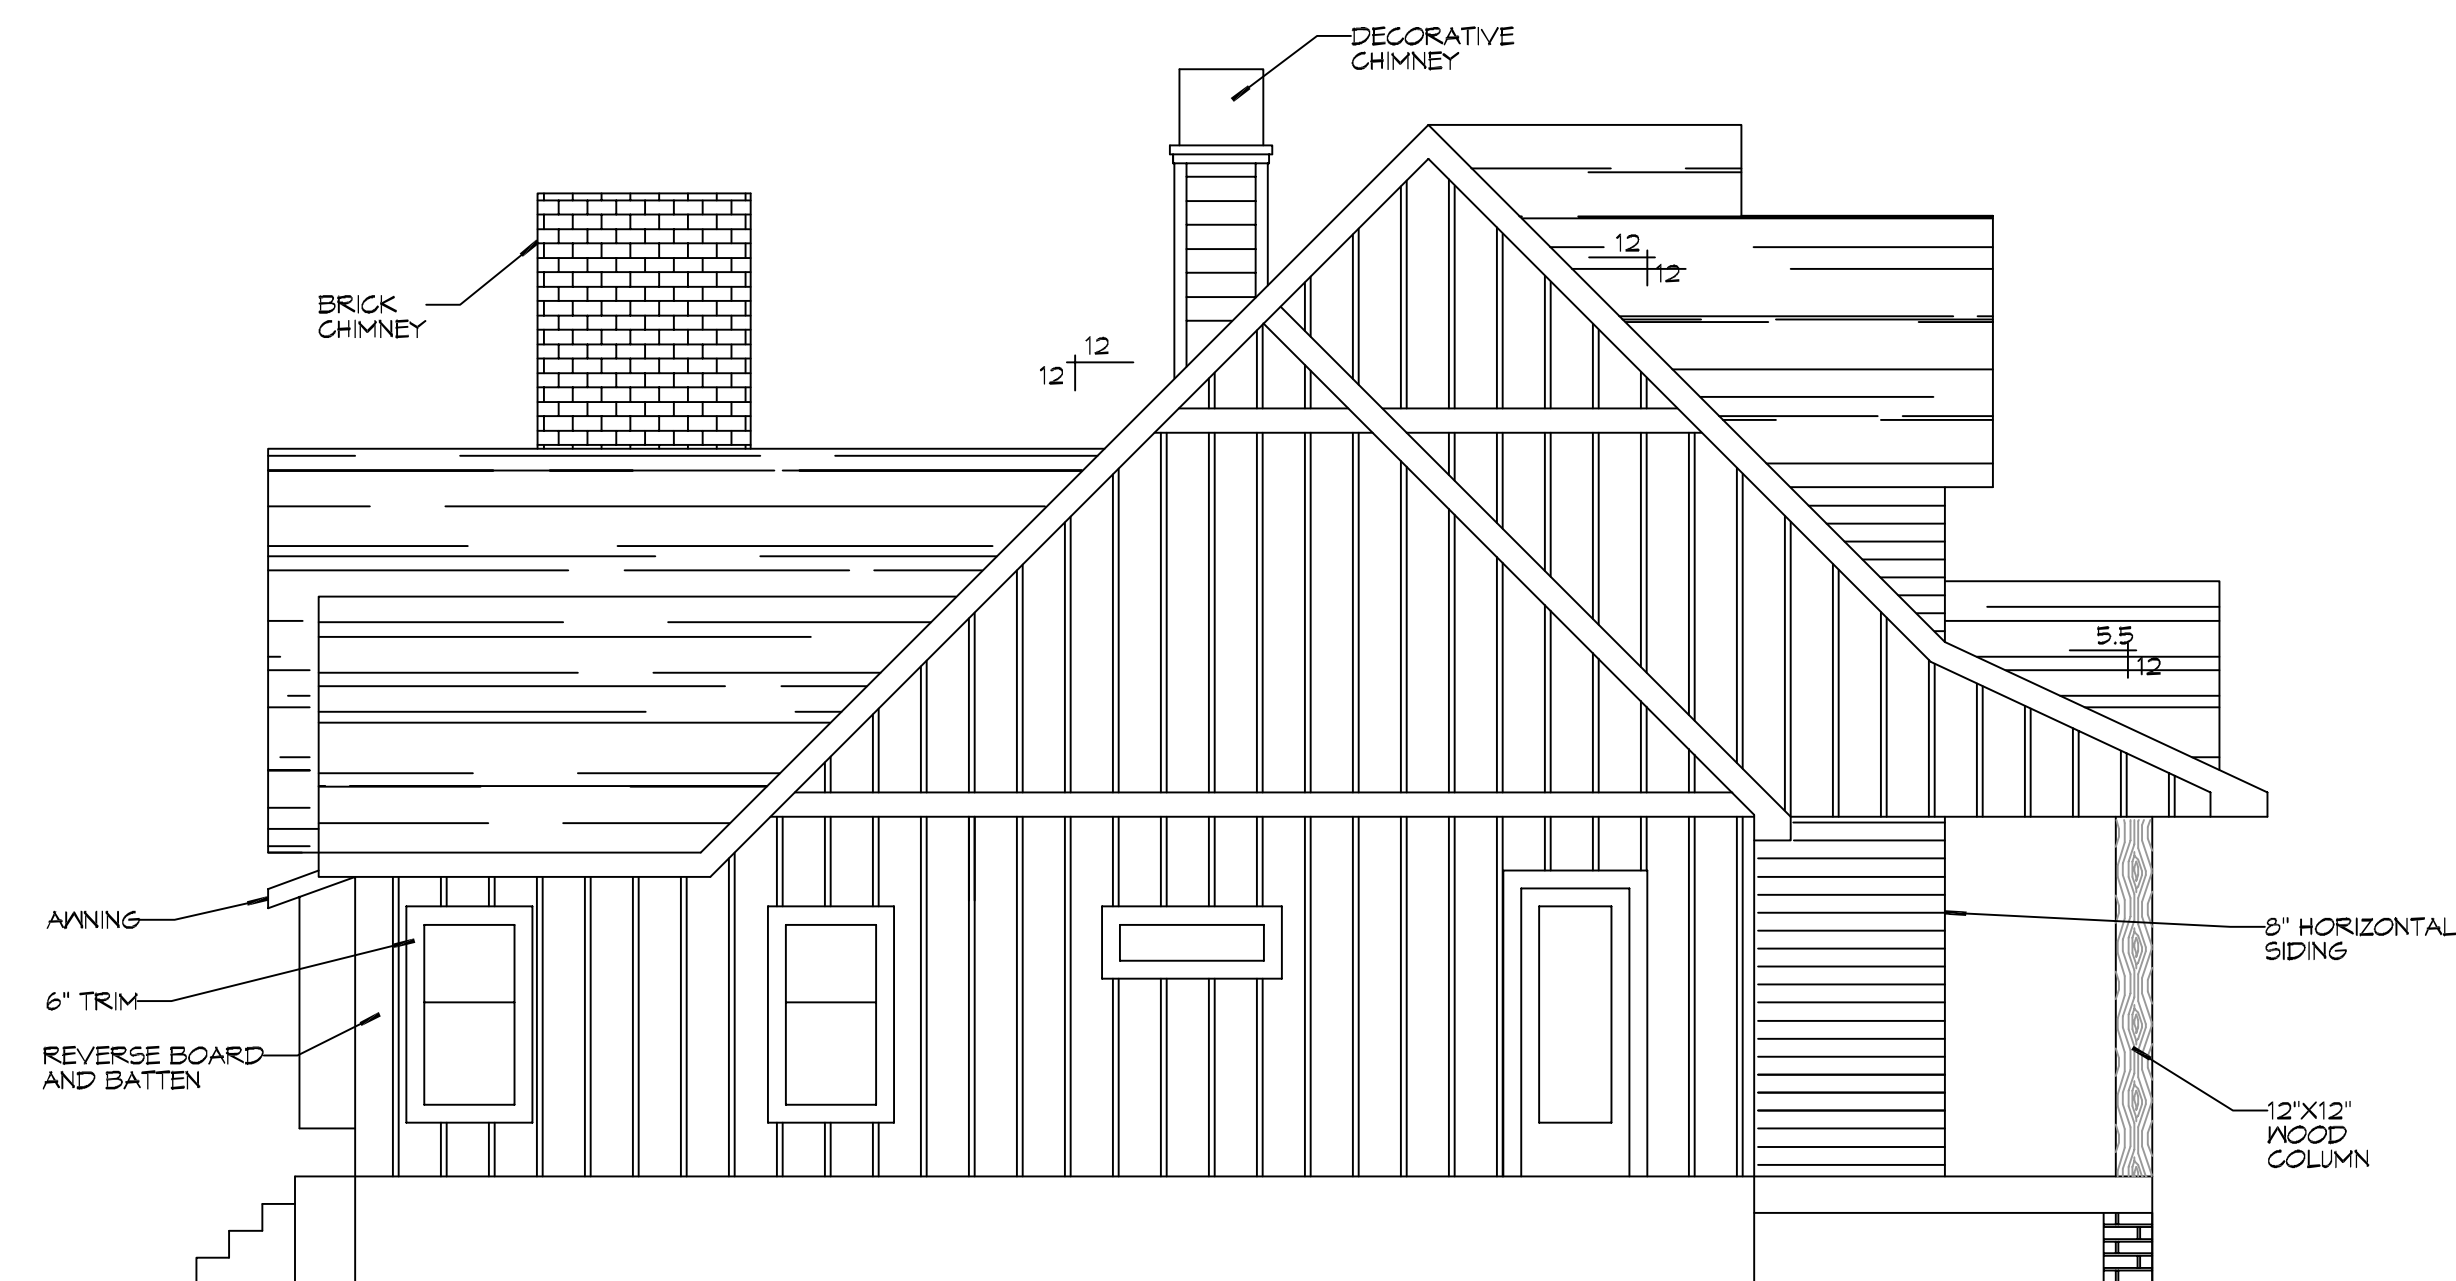

**5 SIDE ELEVATION**  
SCALE: 3/16"=1'-0"

**DAMMON**  
ENGINEERING, INC.  
LOUISIANA & MISSISSIPPI  
www.dammonengineering.com  
info@dammonengineering.com  
554 Old Spanish Trail  
Slidell, LA 70468  
PH: 985.649.5832

#	DESCRIPTION	DATE



NEW RESIDENTIAL  
**CRAIG BERGERON**  
6410 HUNCO COURT  
DIAMONDHEAD, MS 39525  
JOB No: 2019 DATE: 08-26-2019  
DRAWN BY: NFE CHECKED BY: NFE

SHEET TITLE:  
BUILDING ELEVATIONS

DRAWING NUMBER:  
**A102**