


FILE NAME: J:\-RESIDENTIAL\Garage\Garage.dwg DATE: 06-04-2022 10:55:25




8 FRONT ELEVATION
SCALE: 1/4"=1'-0"



9 SIDE ELEVATION
SCALE: 1/4"=1'-0"

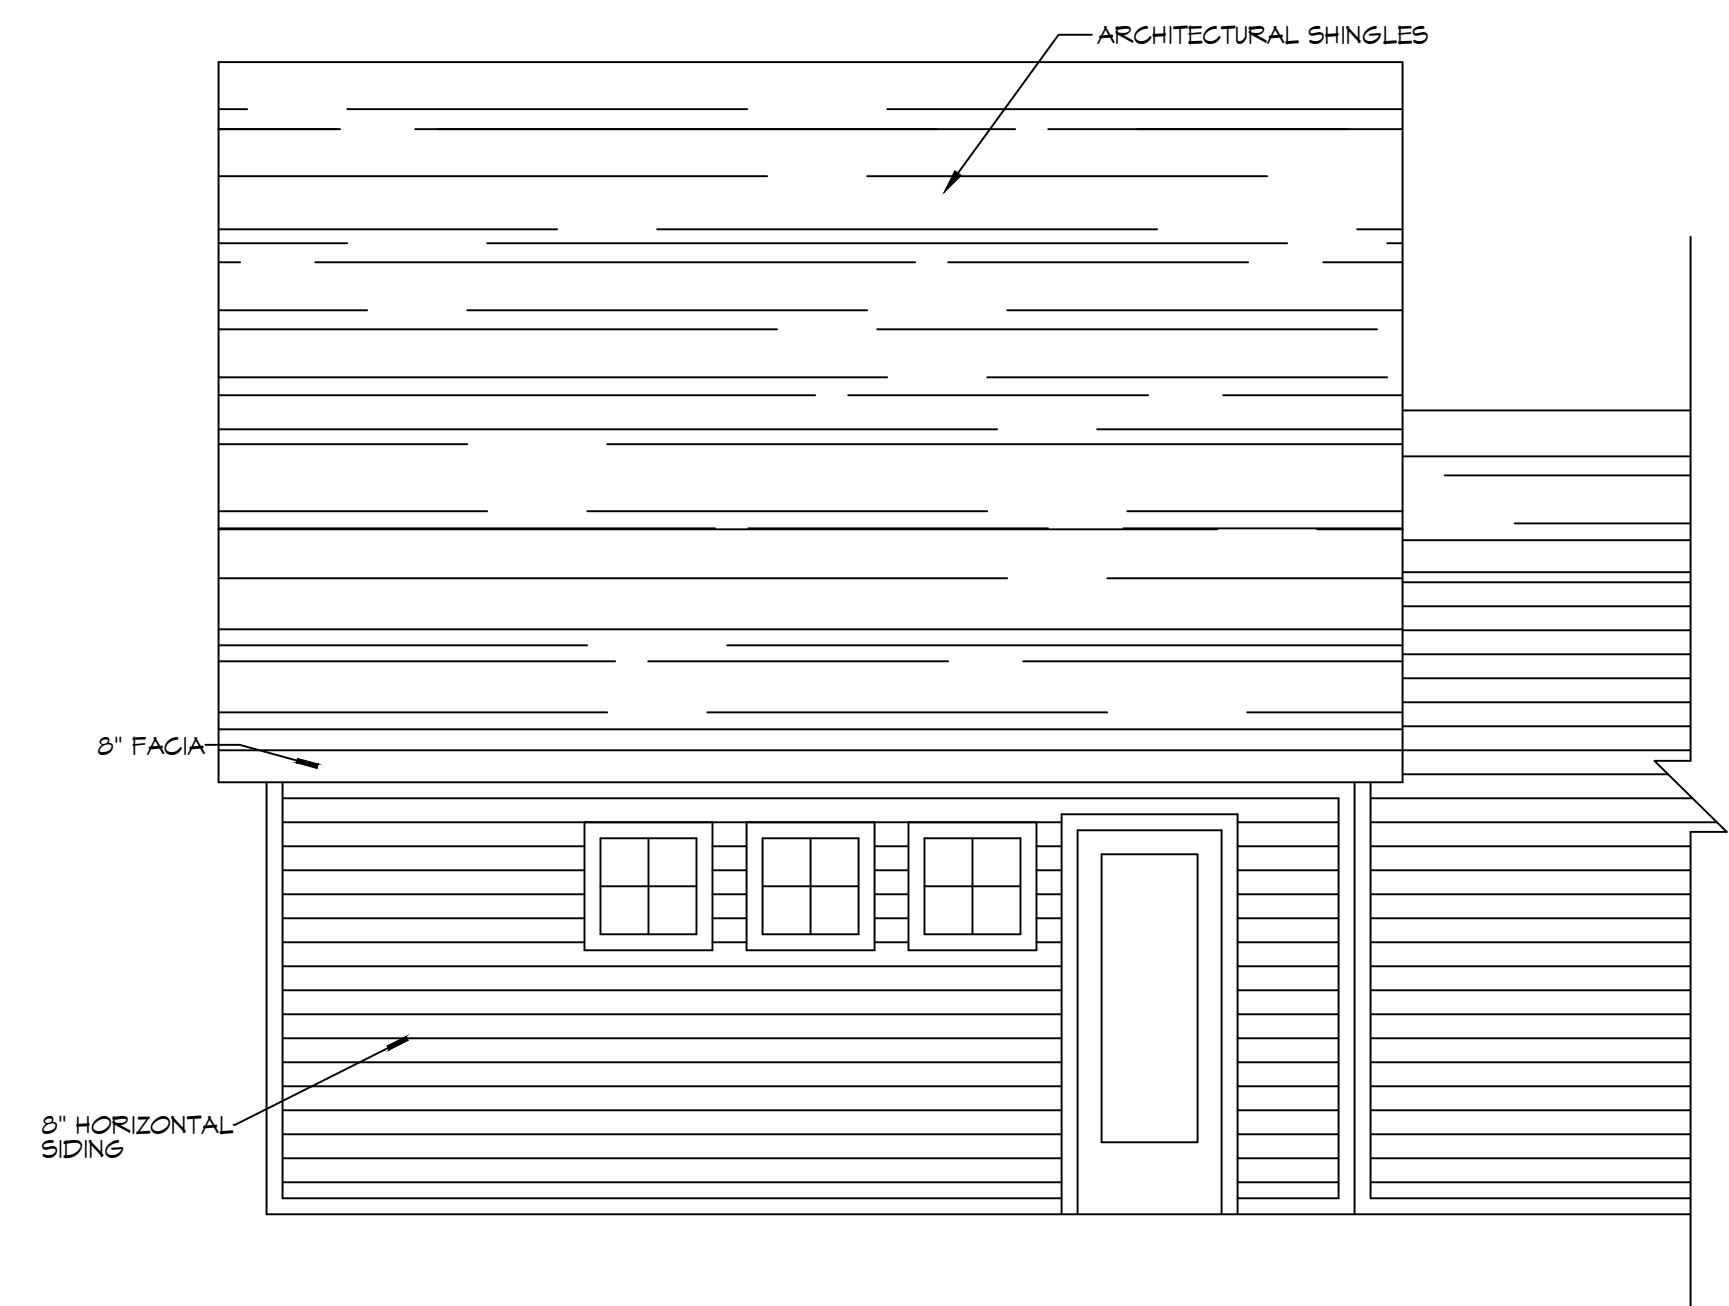

10 REAR ELEVATION
SCALE: 1/4"=1'-0"

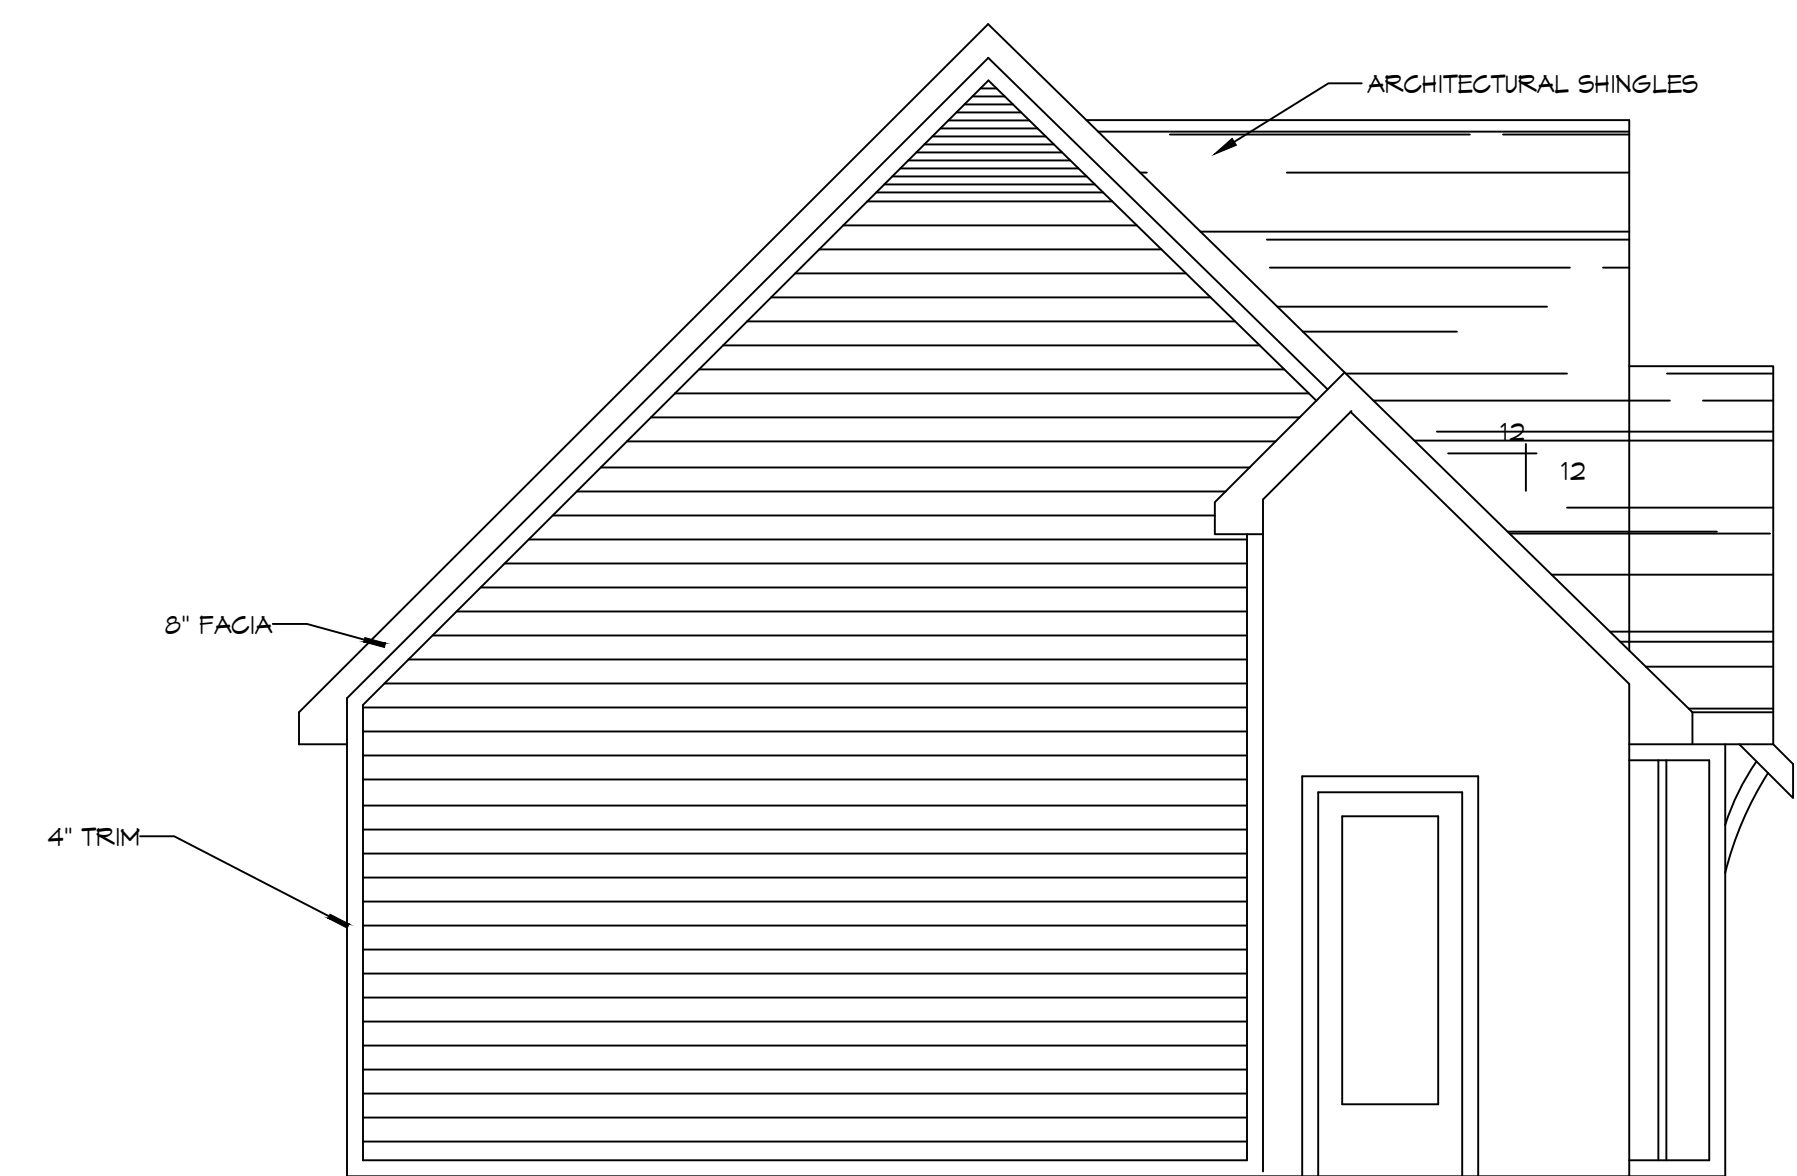

11 SIDE ELEVATION
SCALE: 1/4"=1'-0"

DAMMON
ENGINEERING, INC.
LOUISIANA & MISSISSIPPI
www.dammonengineering.com
info@dammonengineering.com
PH: 985.649.5832
Chief Engineer: Brian Mistich, PE
554 Old Spanish Trail
Slidell, LA 70458

#	DESCRIPTION	DATE



NEW RESIDENTIAL
CRAIG BERGERON
6410 HUGO COURT
DUNWOODE, MS 39225
JOB No: CKD
DATE: 06-04-2022
DRAWN BY: CKD
CHECKED BY: CKD

SHEET TITLE:
GARAGE ELEVATIONS

DRAWING NUMBER:
A103