
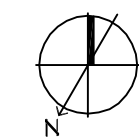


FILE NAME: A:\RESIDUAL\New Paths\218 Chubasco Lane\New Paths.dwg DATE: 11/25/2020 10:48:48 AM

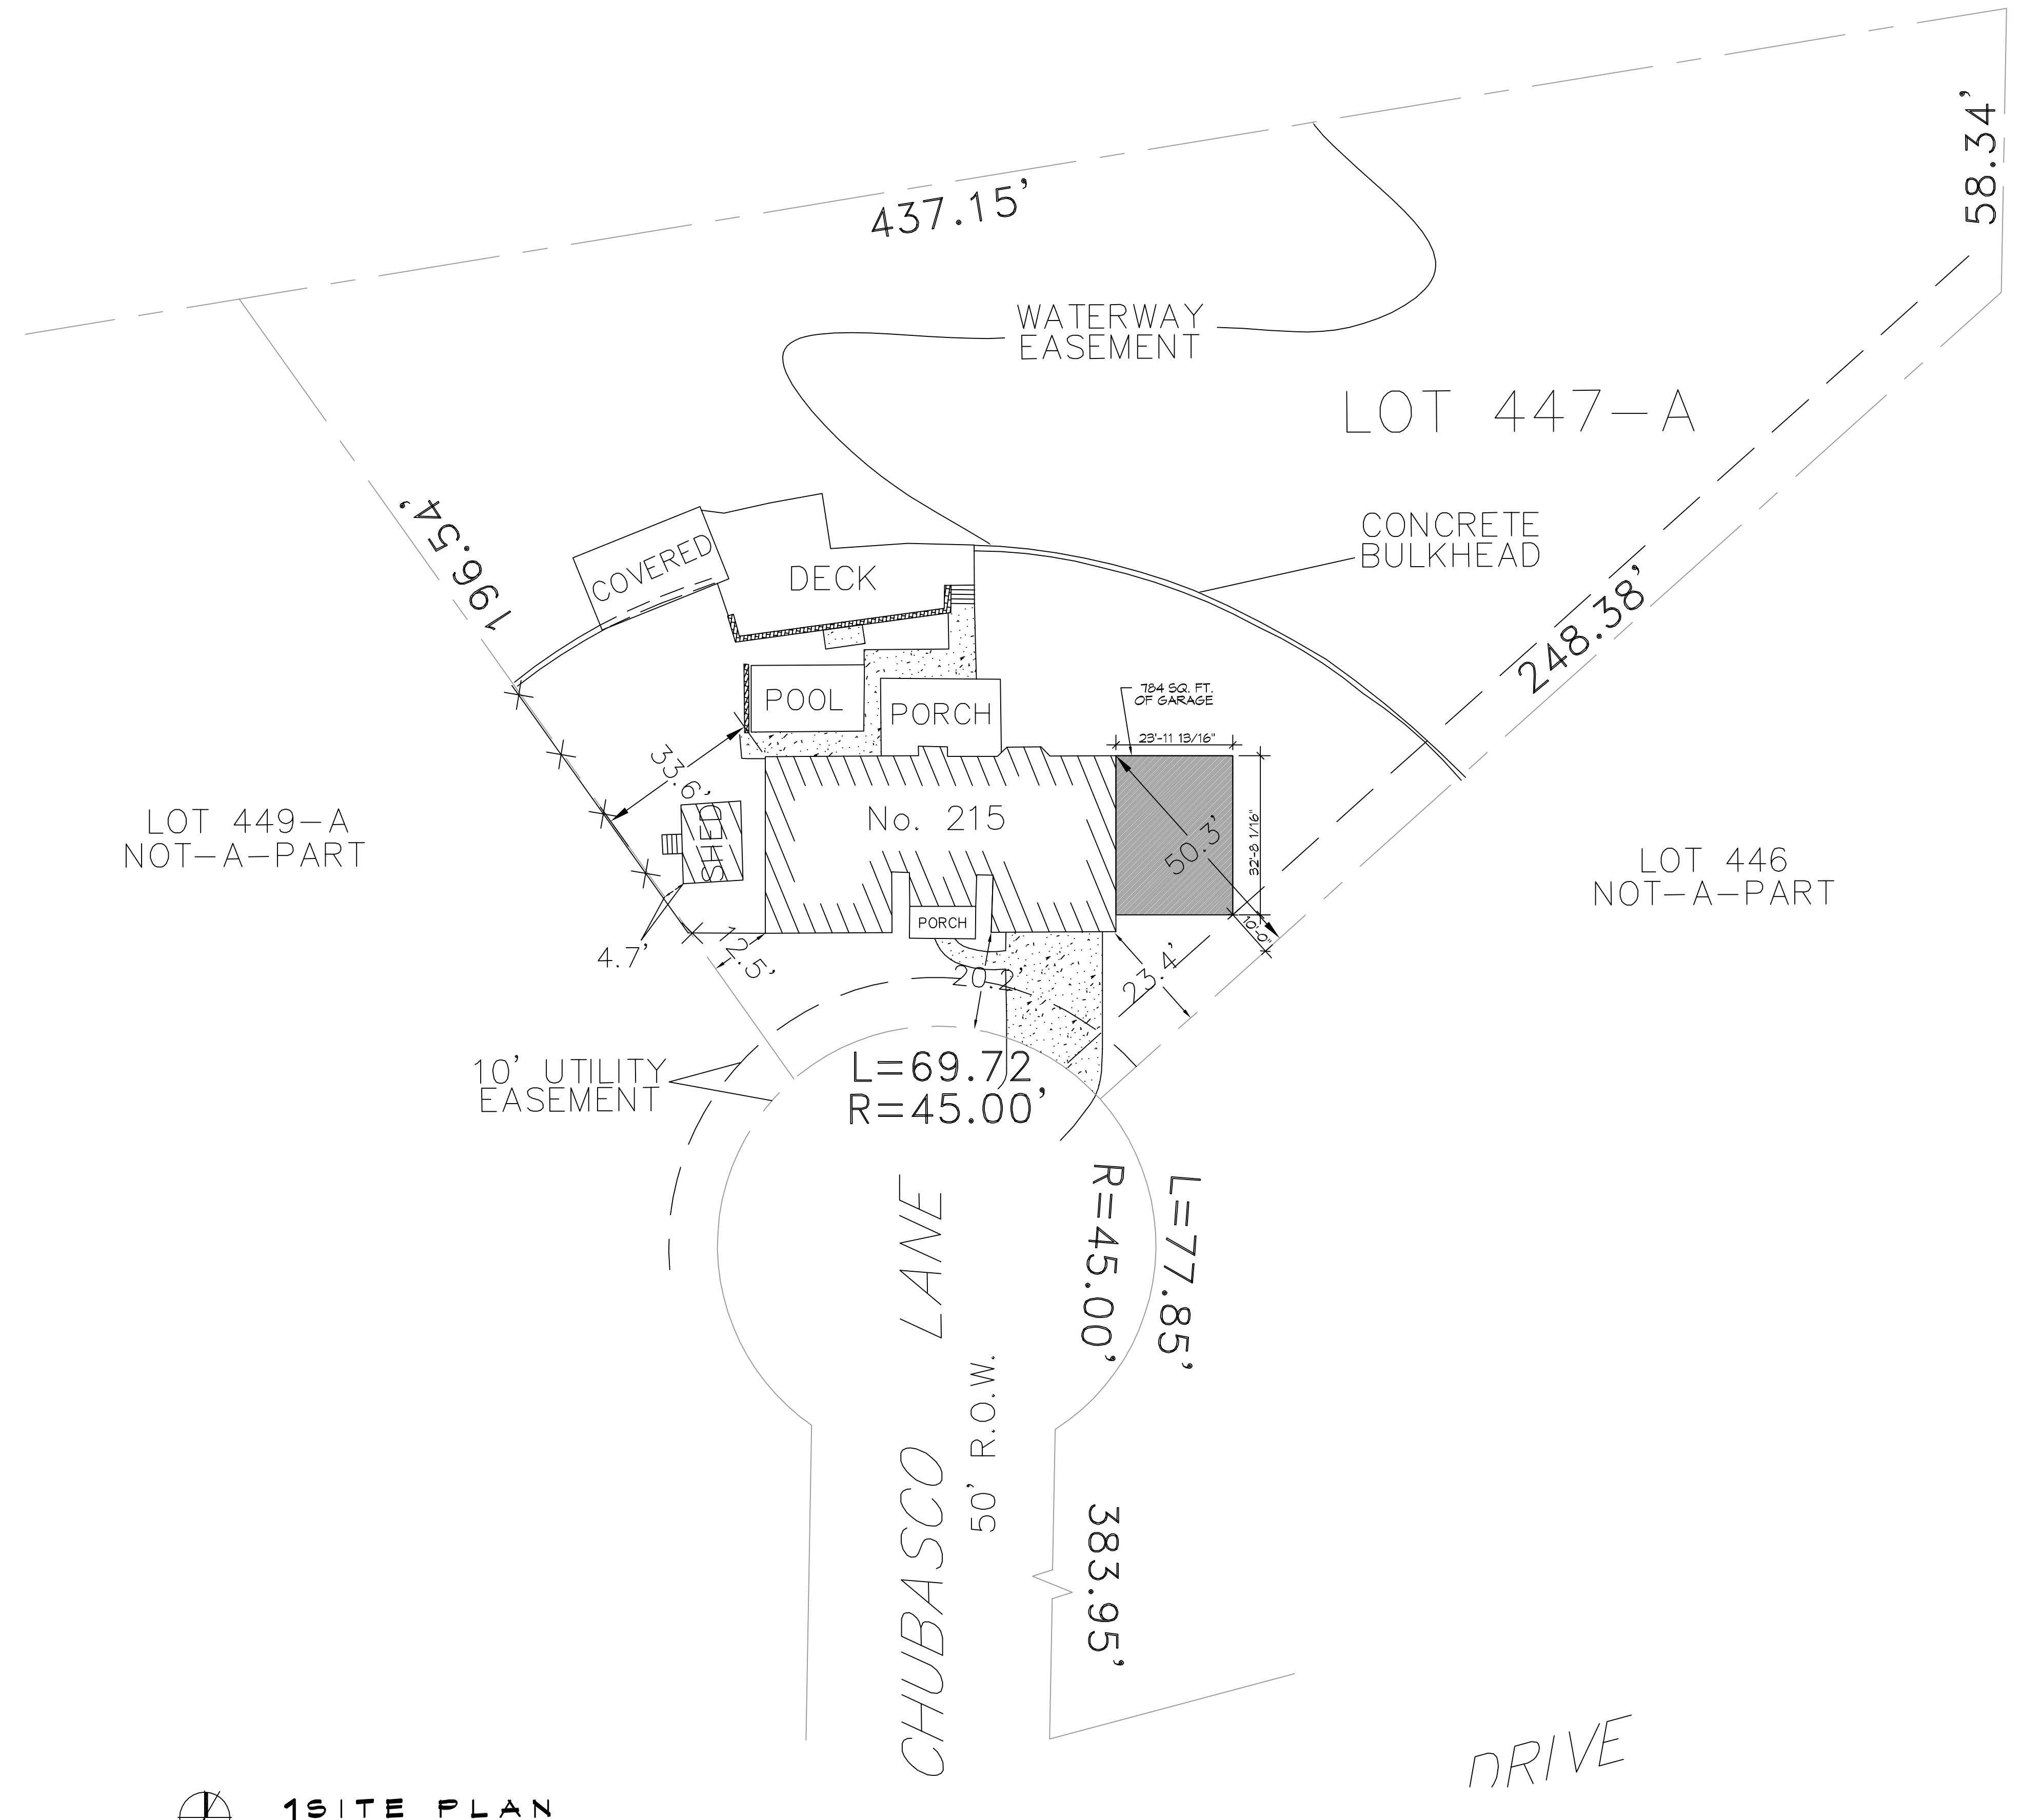

1 SITE PLAN
SCALE: 1"=20'-0"

DAMMON
ENGINEERING, INC.

www.dammonengineering.com
info@dammonengineering.com
554 Old Spanish Trail
Slidell, LA 70468
PH: 985.649.5832
FAX: 985.641.1950

NO.	DESCRIPTION	REVISIONS	DATE

SEAL:

NEW GARAGE
ENZO PALLITTA
218 CHUBASCO LANE
SLIDELL, LOUISIANA 70468
JOB No: 2020 DATE: 11-25-2020
DRAWN BY: CKD CHECKED BY: CKD

SHEET TITLE:
SITE PLAN

DRAWING NUMBER:
C100

SHEET No: 1 of 1