




**4 FIRST LEVEL ELEVATION**  
 A103A103 SCALE: 1/4" = 1'-0"

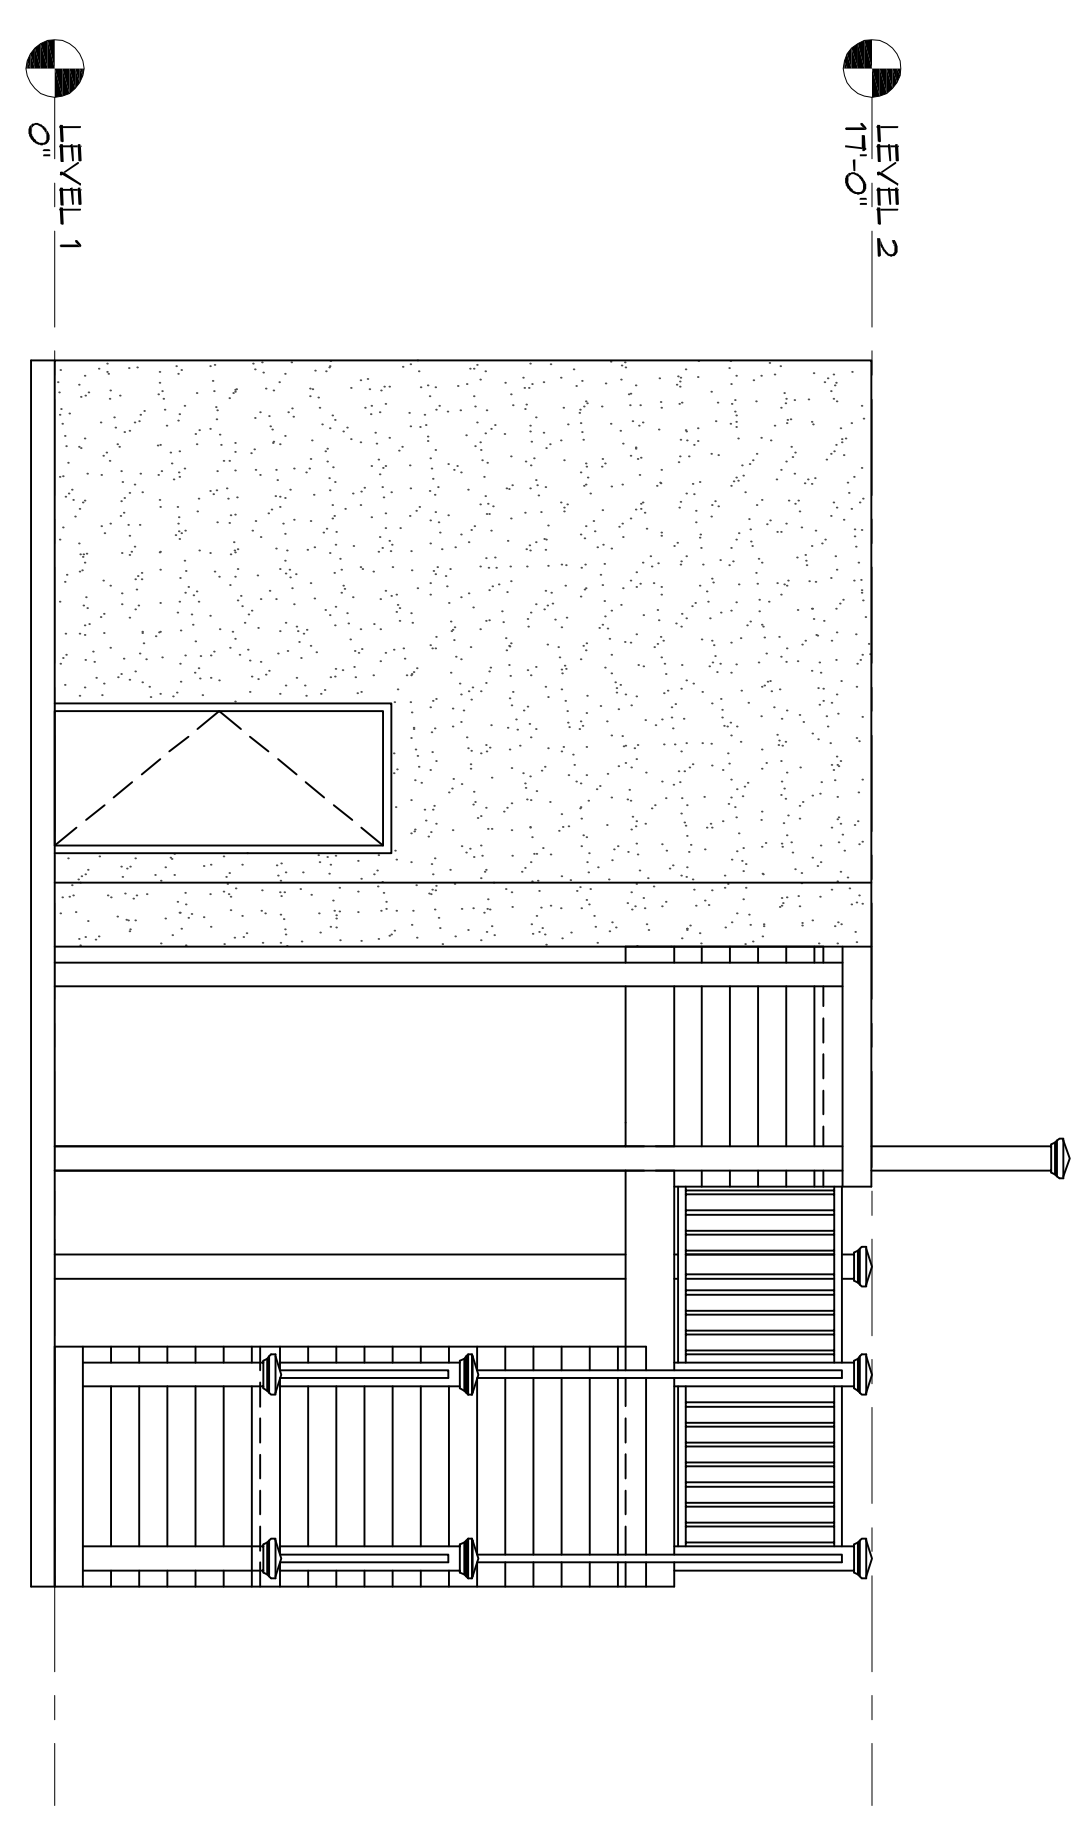

**5 REAR ELEVATION**  
 A103A103 SCALE: 1/4" = 1'-0"

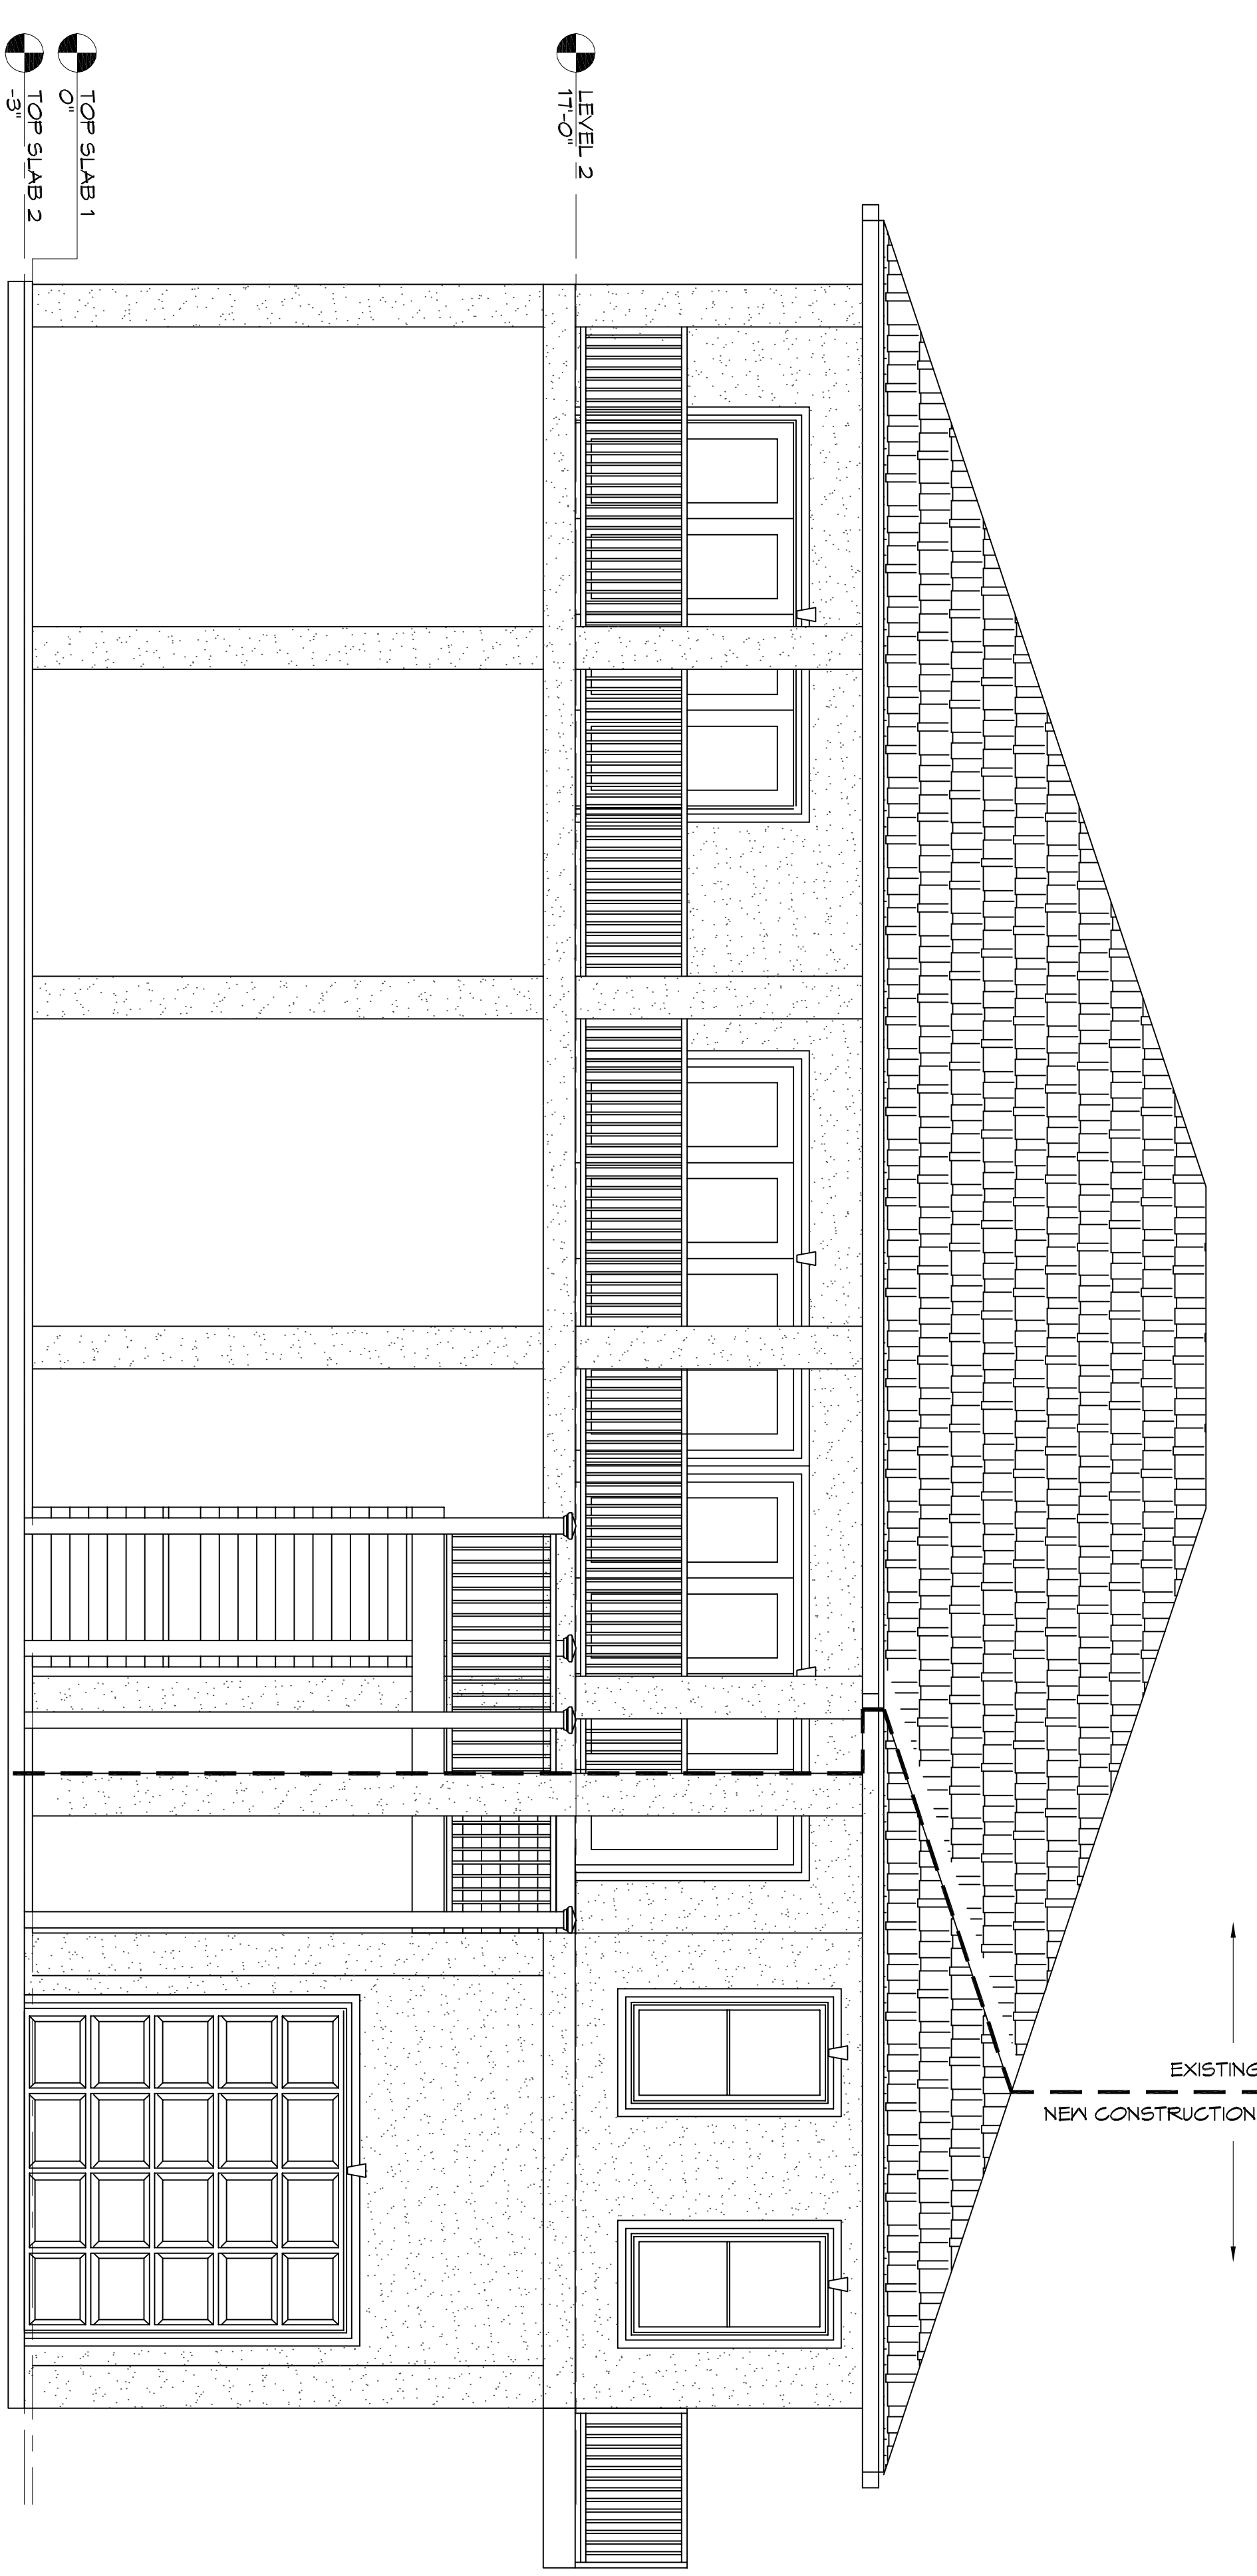

**3 LEFT SIDE ELEVATION**  
 A103A103 SCALE: 1/4" = 1'-0"

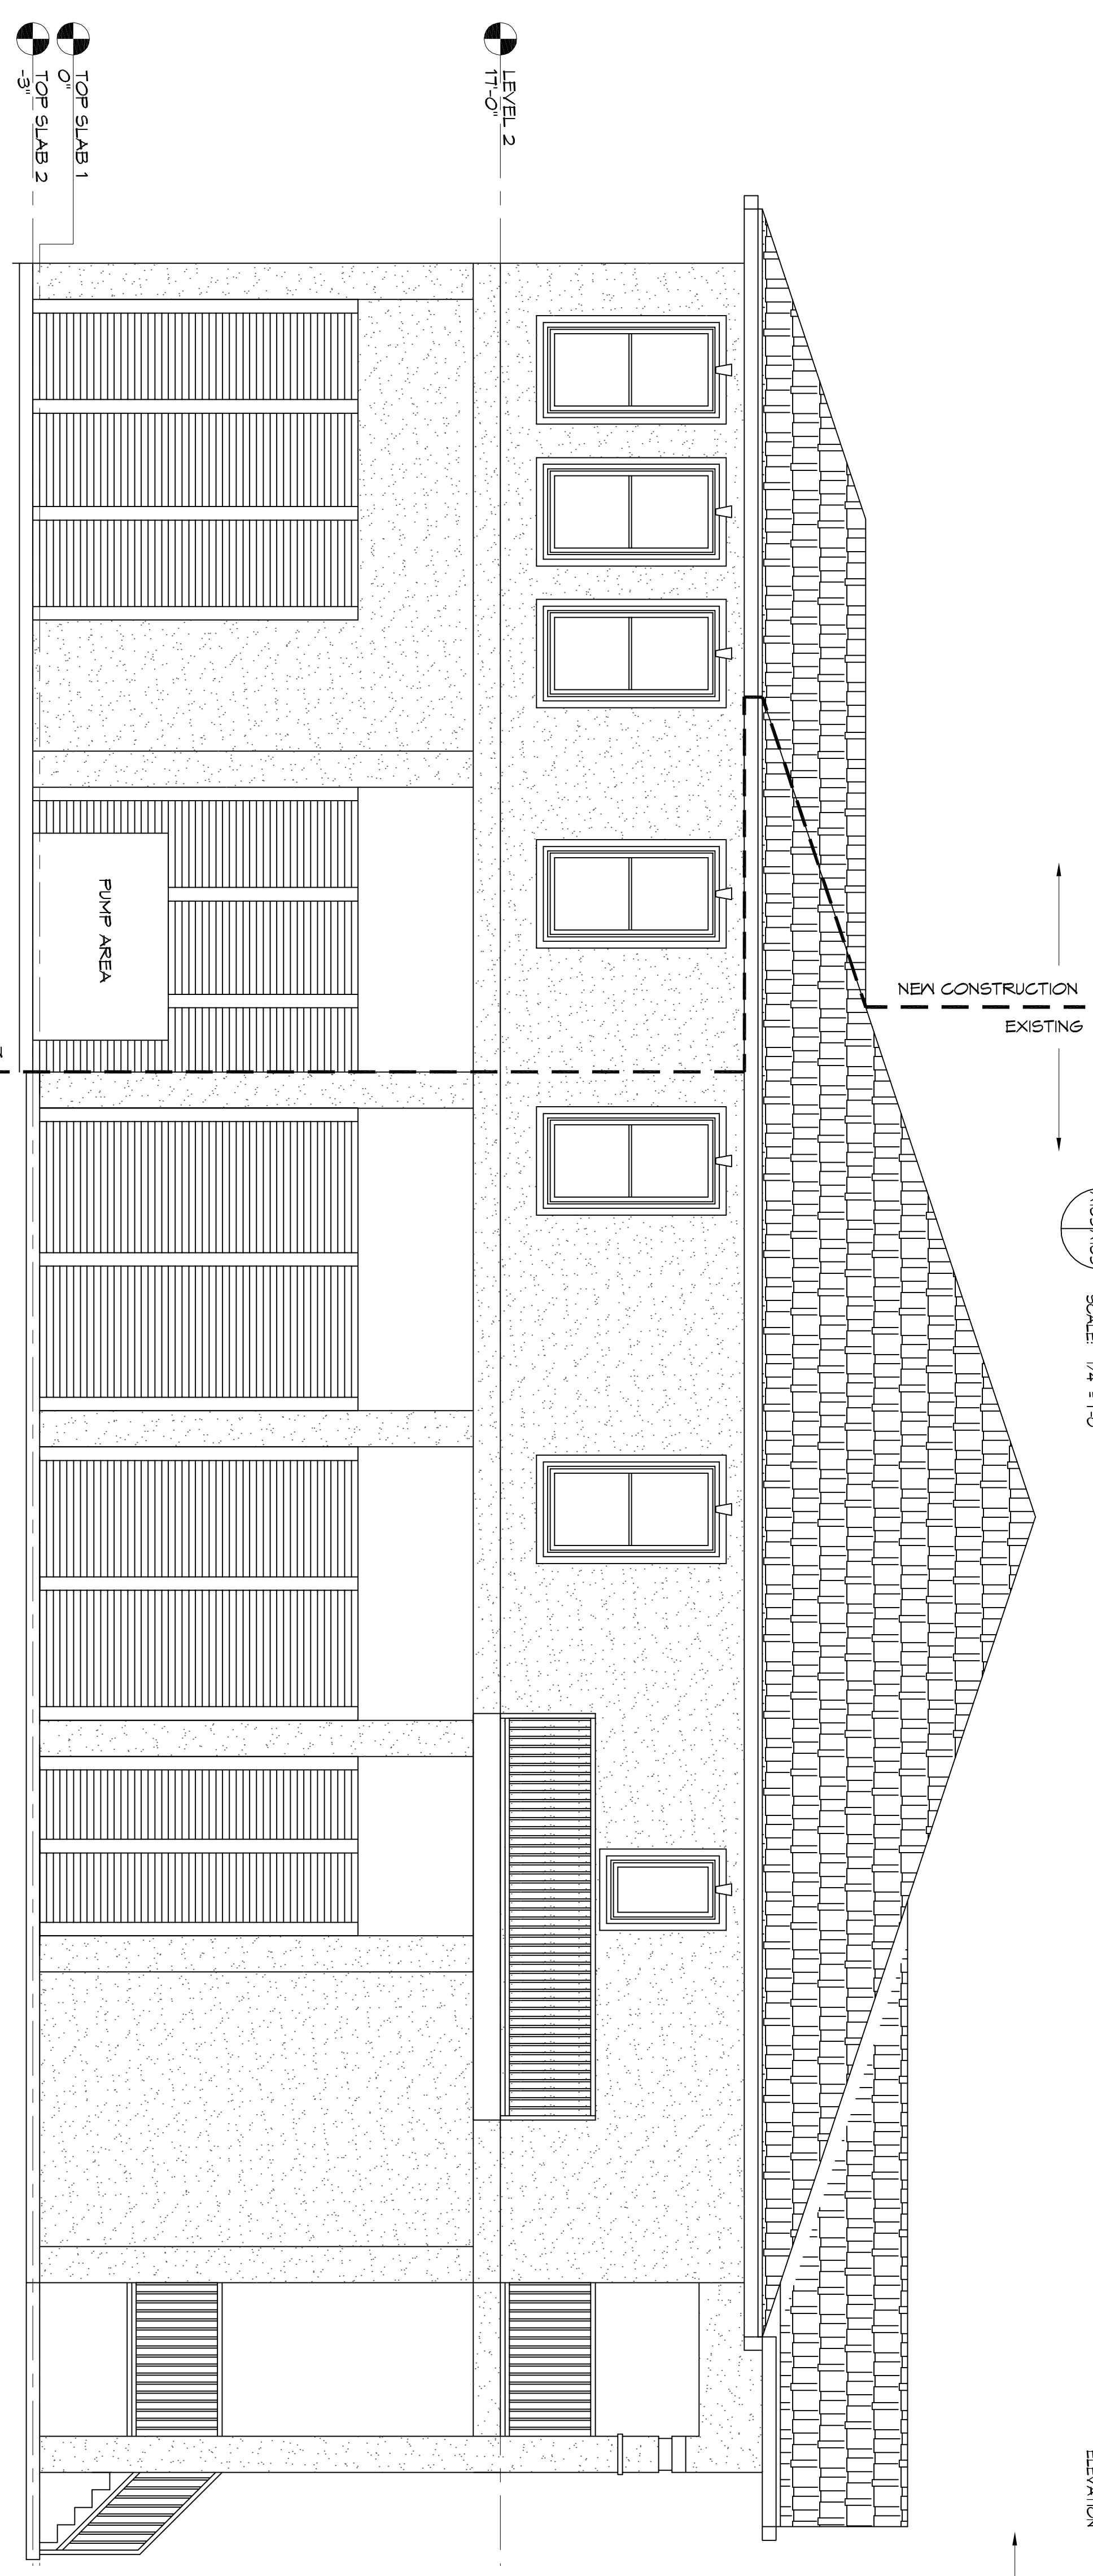

NEW CONSTRUCTION  
 EXISTING

EXISTING  
 NEW CONSTRUCTION

EXISTING  
 NEW CONSTRUCTION

**A103**  
 SHEET No. 4 of 4

**NOTIFICATION**

206 MARLIN DRIVE  
 SLIDELL, LOUISIANA

JOB No: 2018 DATE: 09-20-19

DRAWN BY: JAGMK CHECKED BY: CKD

**PRELIMINARY  
 NOT FOR  
 CONSTRUCTION**

#	DESCRIPTION	REVISIONS	DATE

**DAMMON ENGINEERING, INC.**

554 Old Spanish Trail  
 Slidell, LA 70458  
 PH: 985.649.5832

www.dammonengineering.com  
 info@dammonengineering.com  
 Fax: 985.641.5950