



PLOT NAME: A103; PROJECT NAME: 206 MARLIN DRIVE, SLIDELL, LOUISIANA; DRAWING NO: A103; SHEET NO: 4 OF 4; DATE: 10/01/2018;

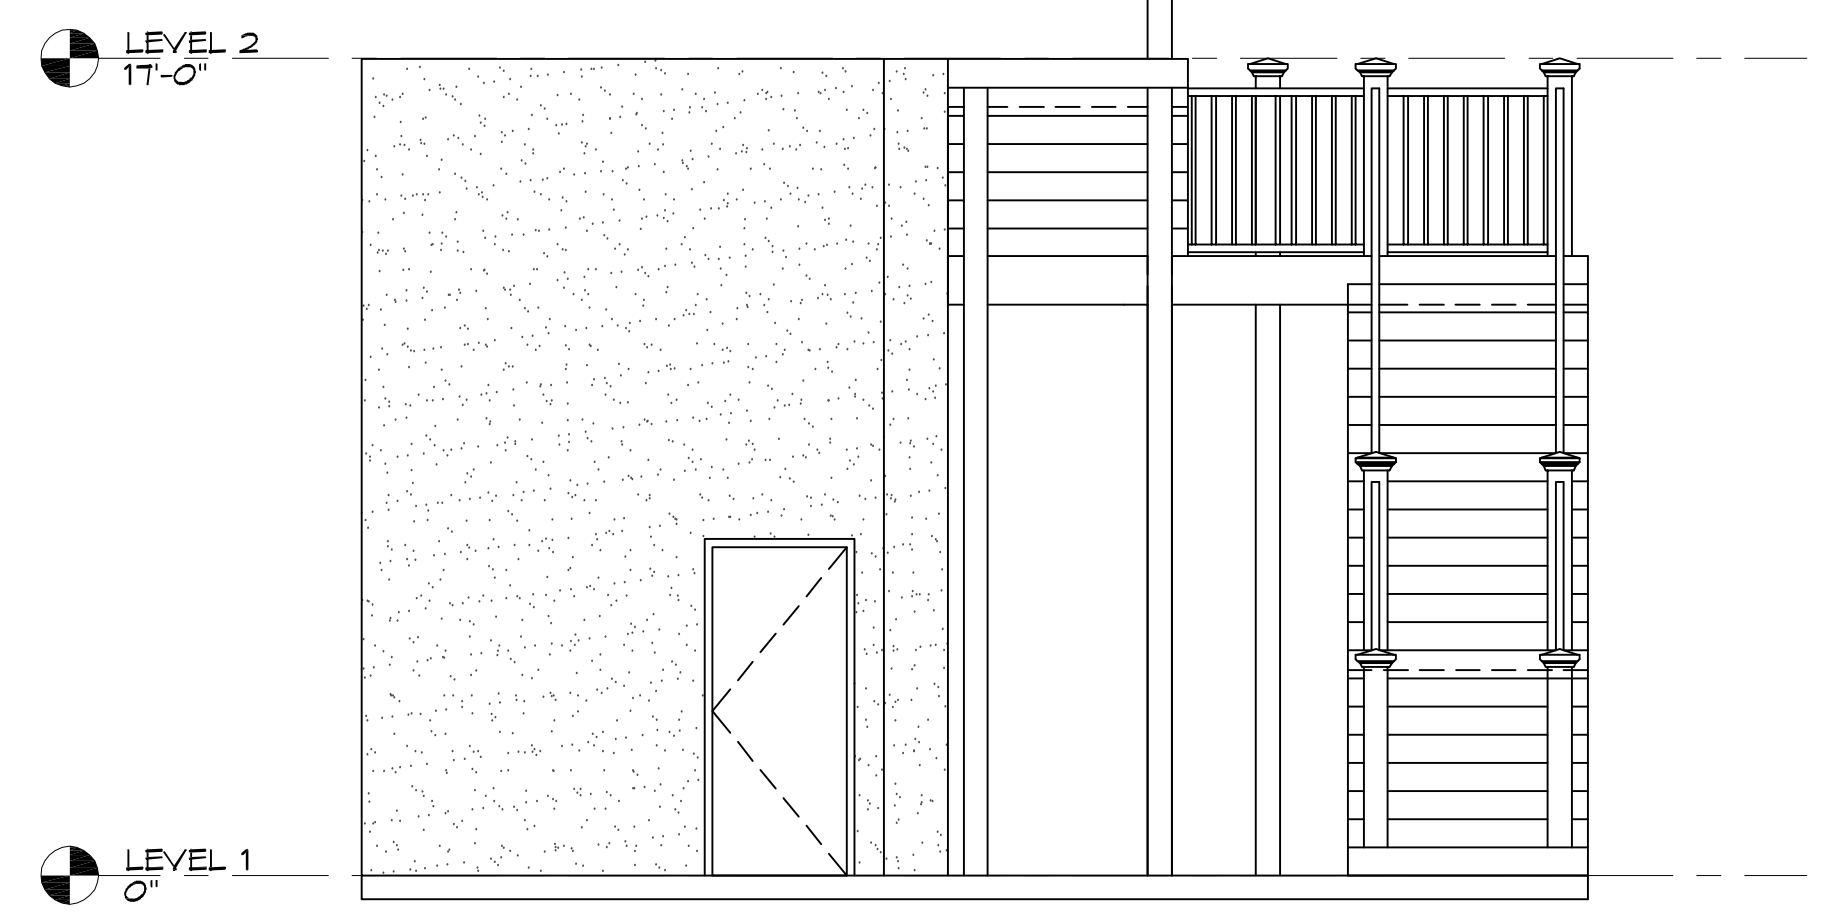

4 FIRST LEVEL ELEVATION
 SCALE: 1/4" = 1'-0"

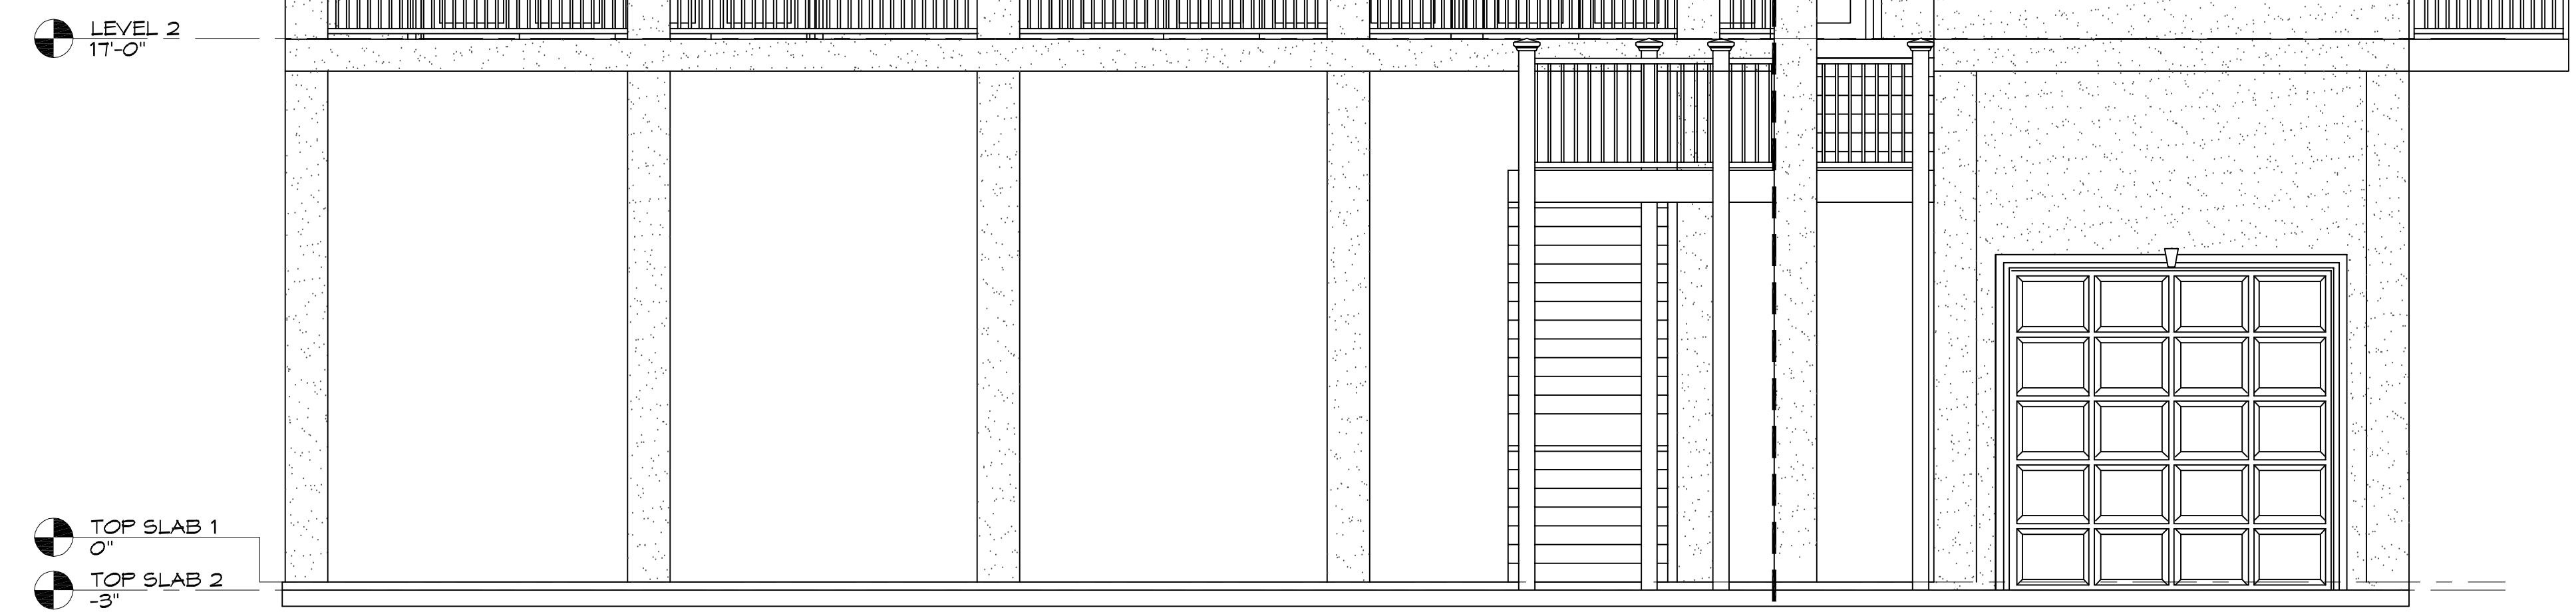

5 REAR ELEVATION
 SCALE: 1/4" = 1'-0"



3 LEFT SIDE ELEVATION
 SCALE: 1/4" = 1'-0"

DAMMON
 ENGINEERING, INC.
 www.dammonengineering.com
 info@dammonengineering.com
 1544 Old Spanish Trail
 Slidell, LA 70458
 PH: 985.649.8832
 Fax: 985.641.5950

#	DESCRIPTION	DATE

**PRELIMINARY
 NOT FOR
 CONSTRUCTION**

Z
O
R
R
E
H
I
G
H
I

SHEET TITLE:
 BUILDING
 ELEVATIONS
 DRAWING NUMBER:
A103
 SHEET No: 4 of 4

206 MARLIN DRIVE
 SLIDELL, LOUISIANA
 JOB No: 2018-10-01-2018
 DATE: 10-01-2018
 DRAWN BY: JASMK
 CHECKED BY: CKD