


**4 FIRST LEVEL ELEVATION**  
 SCALE: 1/4" = 1'-0"  
 FLOORING

**5 REAR ELEVATION**  
 SCALE: 1/4" = 1'-0"  
 FLOORING

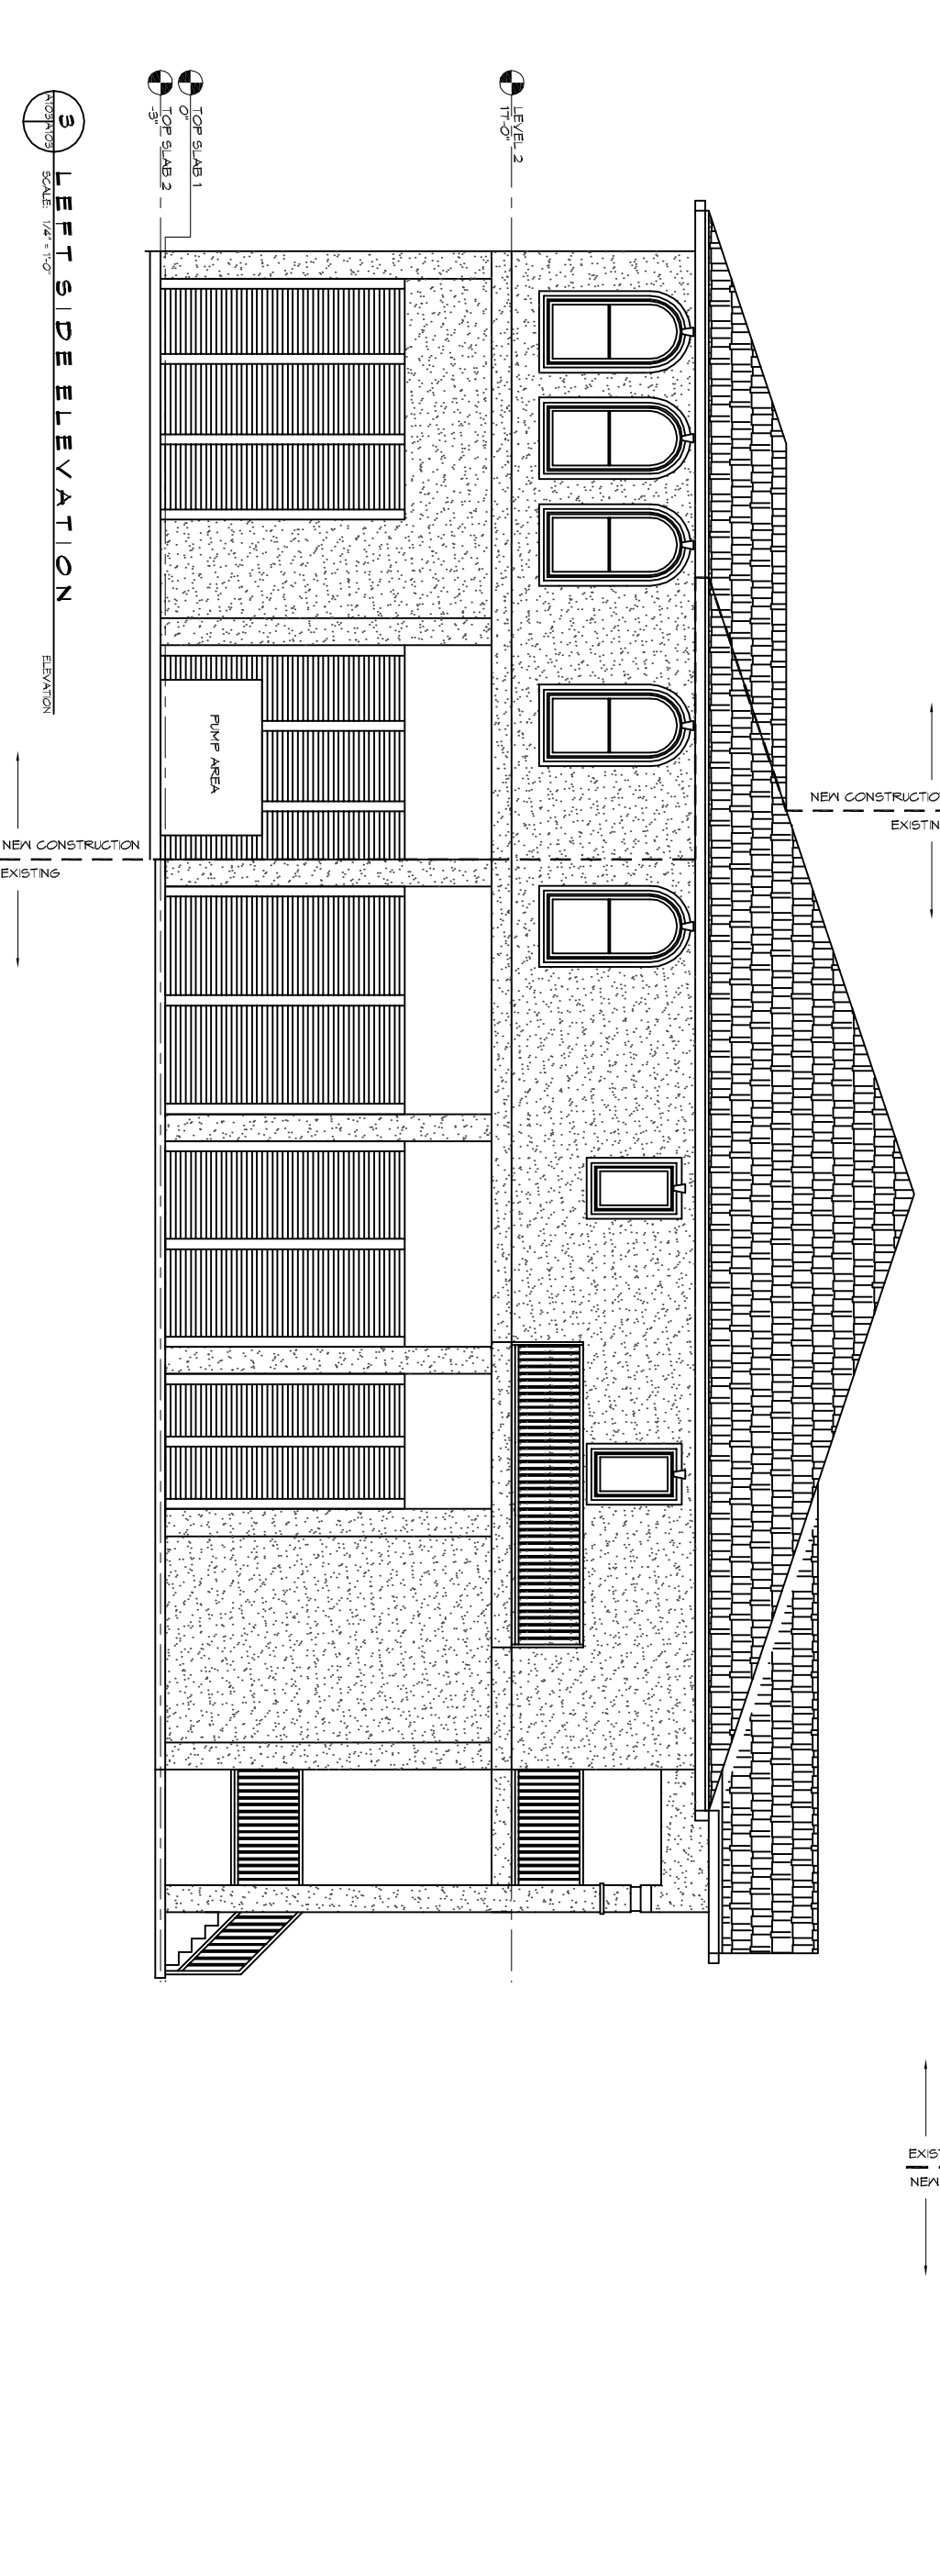

**3 LEFT SIDE ELEVATION**  
 SCALE: 1/4" = 1'-0"  
 FLOORING

<p>SHEET NO: <b>A103</b></p> <p>4 of 54</p>	<p>DRAWING NUMBER:</p>	<p>SHEET TITLE:  <b>BUILDING ELEVATIONS</b></p> <p style="text-align: center;"><b>I U G I M A R O N</b></p> <p>206 MARLIN DRIVE          SLIDELL, LOUISIANA</p> <p>JOB No: 2018 DATE: 10-01-2018</p> <p>DRAWN BY: JASMA CHECKED BY: CKD</p>	<p style="text-align: center;"><b>PRELIMINARY NOT FOR CONSTRUCTION</b></p>	<table border="1" style="width: 100%; border-collapse: collapse;"> <thead> <tr> <th>#</th> <th>DESCRIPTION</th> <th>REVISIONS</th> <th>DATE</th> </tr> </thead> <tbody> <tr><td> </td><td> </td><td> </td><td> </td></tr> <tr><td> </td><td> </td><td> </td><td> </td></tr> <tr><td> </td><td> </td><td> </td><td> </td></tr> <tr><td> </td><td> </td><td> </td><td> </td></tr> <tr><td> </td><td> </td><td> </td><td> </td></tr> <tr><td> </td><td> </td><td> </td><td> </td></tr> </tbody> </table>	#	DESCRIPTION	REVISIONS	DATE																									<p style="text-align: center;"><b>DAMMON</b>          ENGINEERING, INC.</p> <p>554 Old Spanish Trail          Slidell, LA 70458          PH: 985.649.5832</p> <p style="text-align: right; font-size: small;">www.dammonengineering.com          info@dammonengineering.com          Fax: 985.641.5950</p>
#	DESCRIPTION	REVISIONS	DATE																														