


9 RIGHT SIDE ELEVATION  
SCALE: 1/4" = 1'-0"

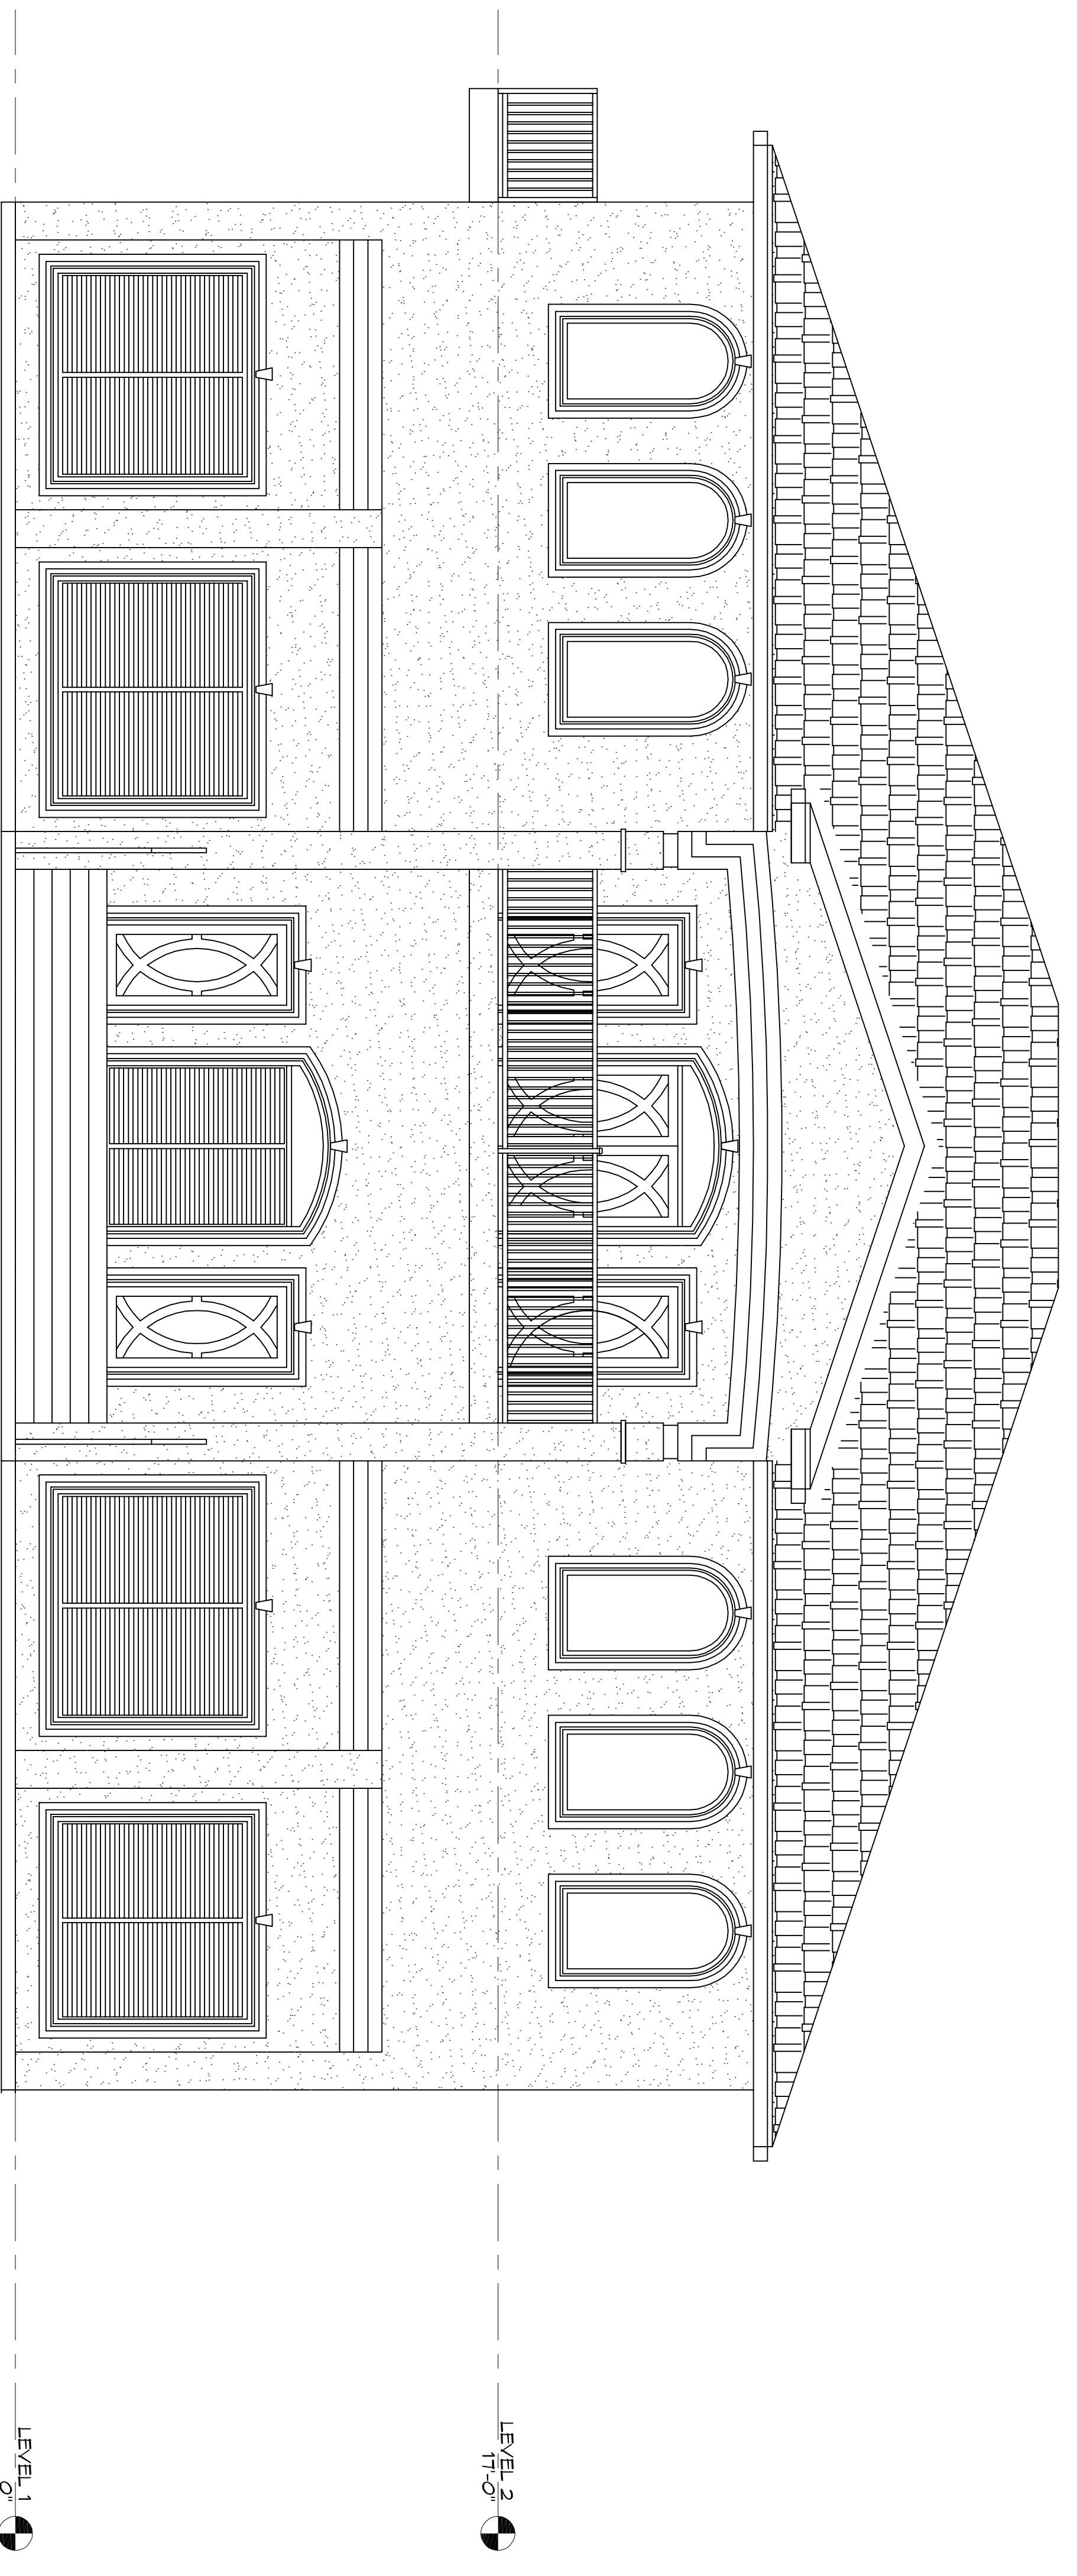


10 FRONT ELEVATION  
SCALE: 1/4" = 1'-0"

#	DESCRIPTION	REVISIONS	DATE

**DAMMON**  
ENGINEERING, INC.

554 Old Spanish Trail  
Slidell, LA 70458  
PH: 985.649.5832

www.dammonengineering.com  
info@dammonengineering.com  
Fax: 985.641.5950

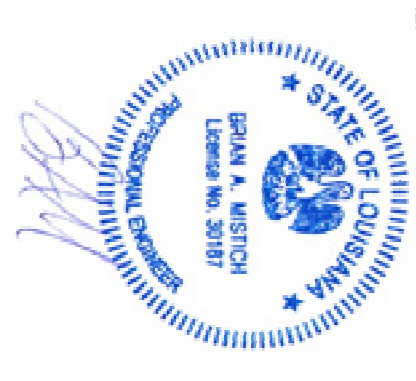

**NOZUELL**

206 MARLIN DRIVE  
SLIDELL, LOUISIANA

JOB No: 2018 DATE: 10-19-2018

DRAWN BY: JAG/MVA CHECKED BY: CKD

SHEET No. 5 of 11

**A102**

DRAWING NUMBER:

SHEET TITLE:  
BUILDING  
ELEVATIONS