


3
ADDITION
SCALE: 1/4" = 1'-0"

STAIR STYLE 3


ARCHITURAL

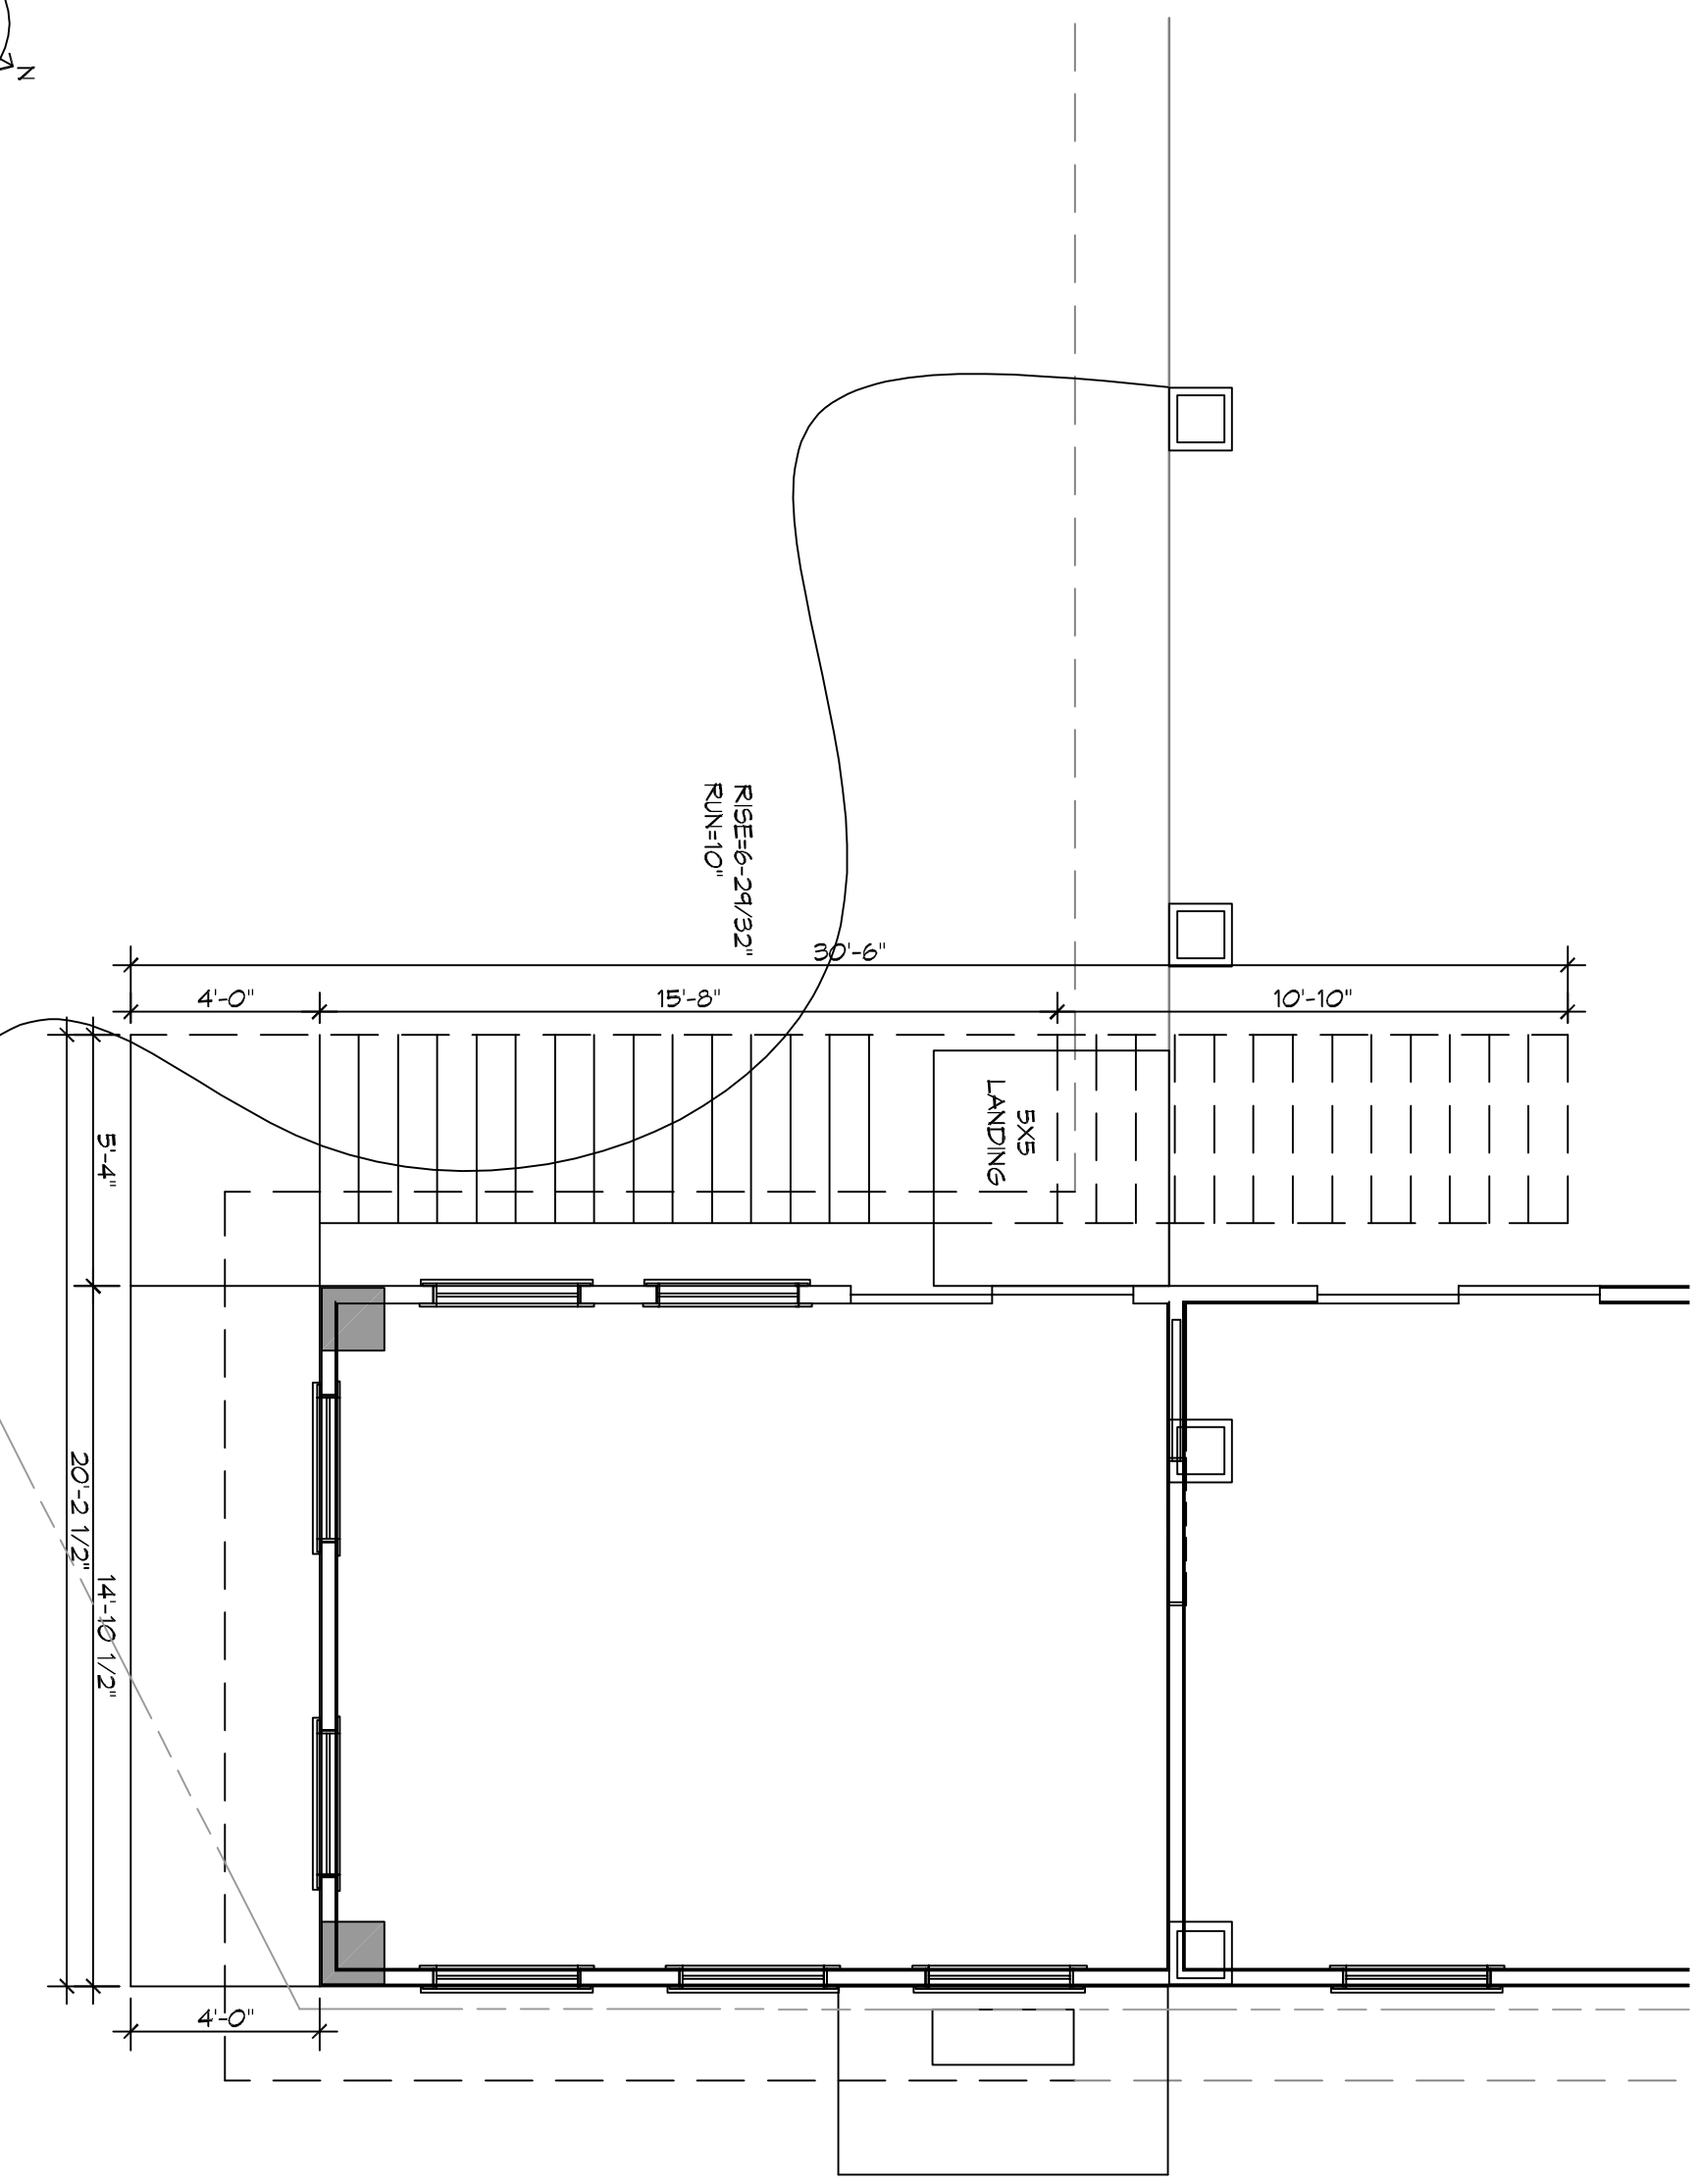

1
ADDITION
SCALE: 1/4" = 1'-0"

STAIR STYLE 1

ARCHITURAL

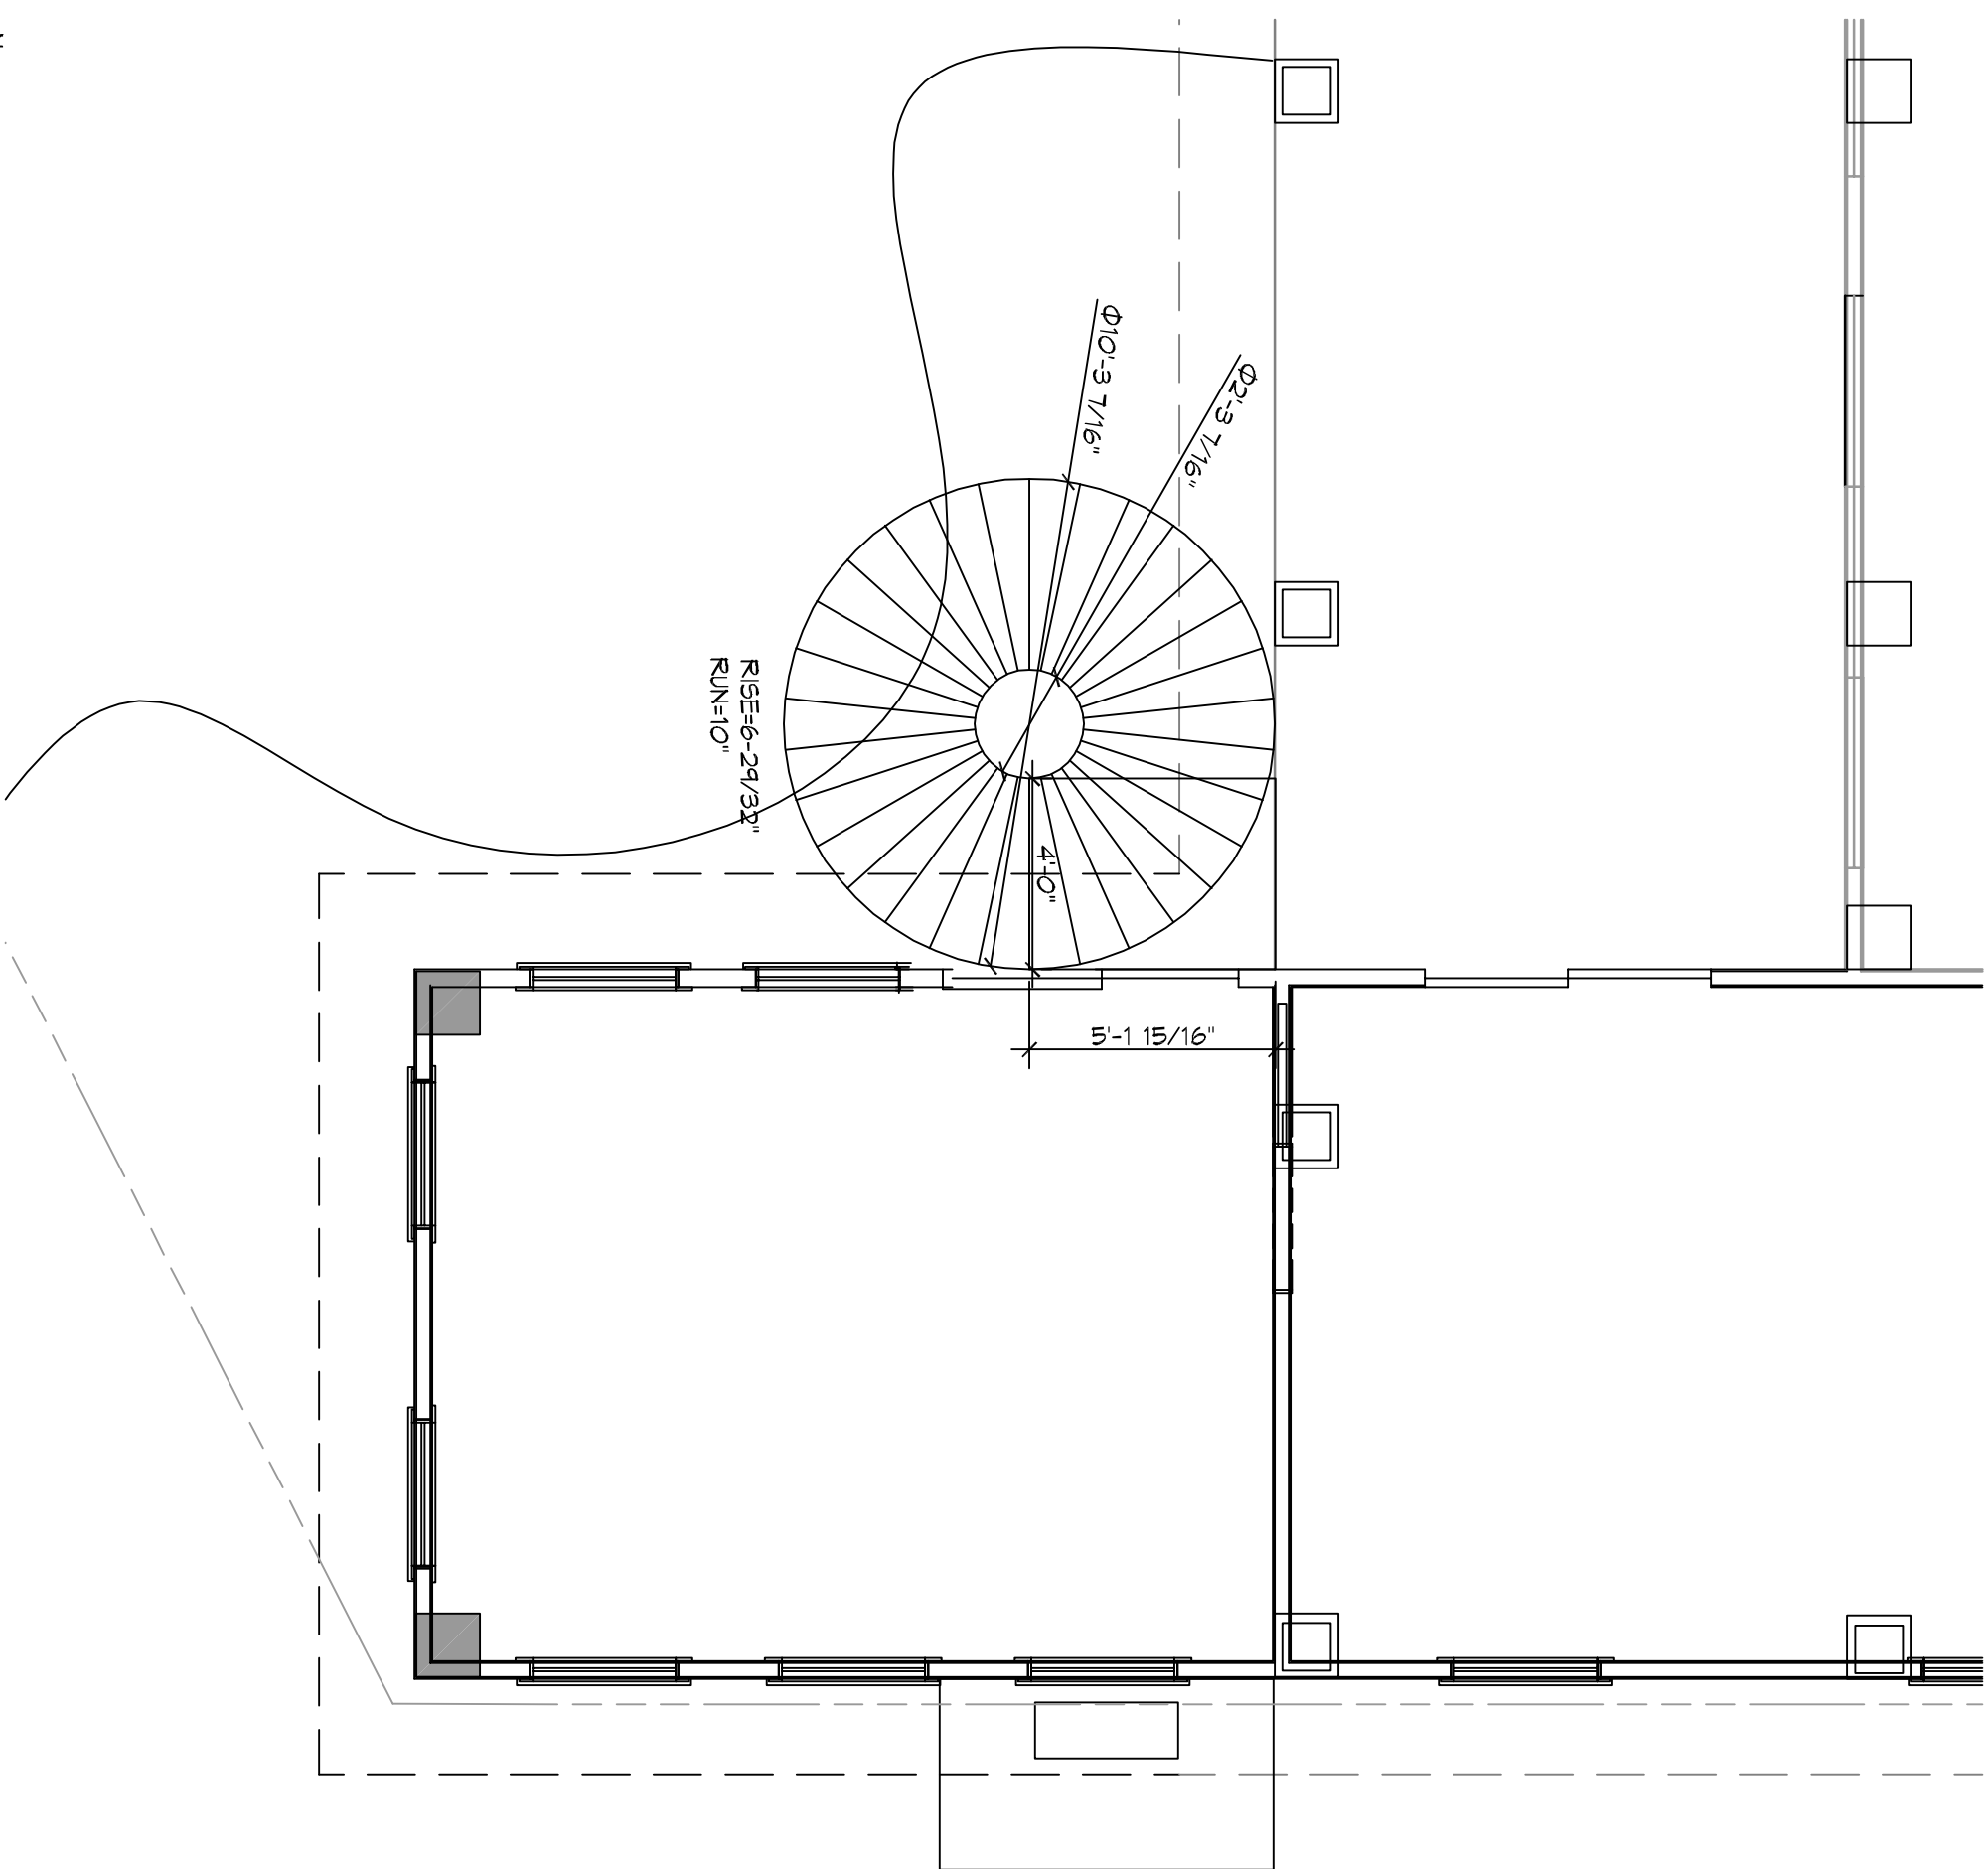

2
ADDITION
SCALE: 1/4" = 1'-0"

STAIR STYLE 2

ARCHITURAL

REVISIONS		
#	DESCRIPTION	DATE

DAMMON
ENGINEERING, INC.

554 Old Spanish Trail
Slidell, LA 70458
PH: 985.649.5832

www.dammonengineering.com
info@dammonengineering.com
Fax: 985.641.5950

Missing or invalid re
File: R:\Stamps\Bric
Sheet: 1

HUGH DAMMON

206 MARLIN DRIVE
SLIDELL LOUISIANA

JOB No: 2018 DATE: 10-30-2018
DRAWN BY: JAGM CHECKED BY: KGD

This drawing is the property of Dammon Engineering, Inc. and shall remain the property of Dammon Engineering, Inc. and shall not be used, copied, reproduced, modified, or otherwise disseminated without the express written consent of Dammon Engineering, Inc. All rights reserved. © 2018 Dammon Engineering, Inc.

SHEET TITLE:
FLOOR PLAN

DRAWING NUMBER:
A101

4 of 1