

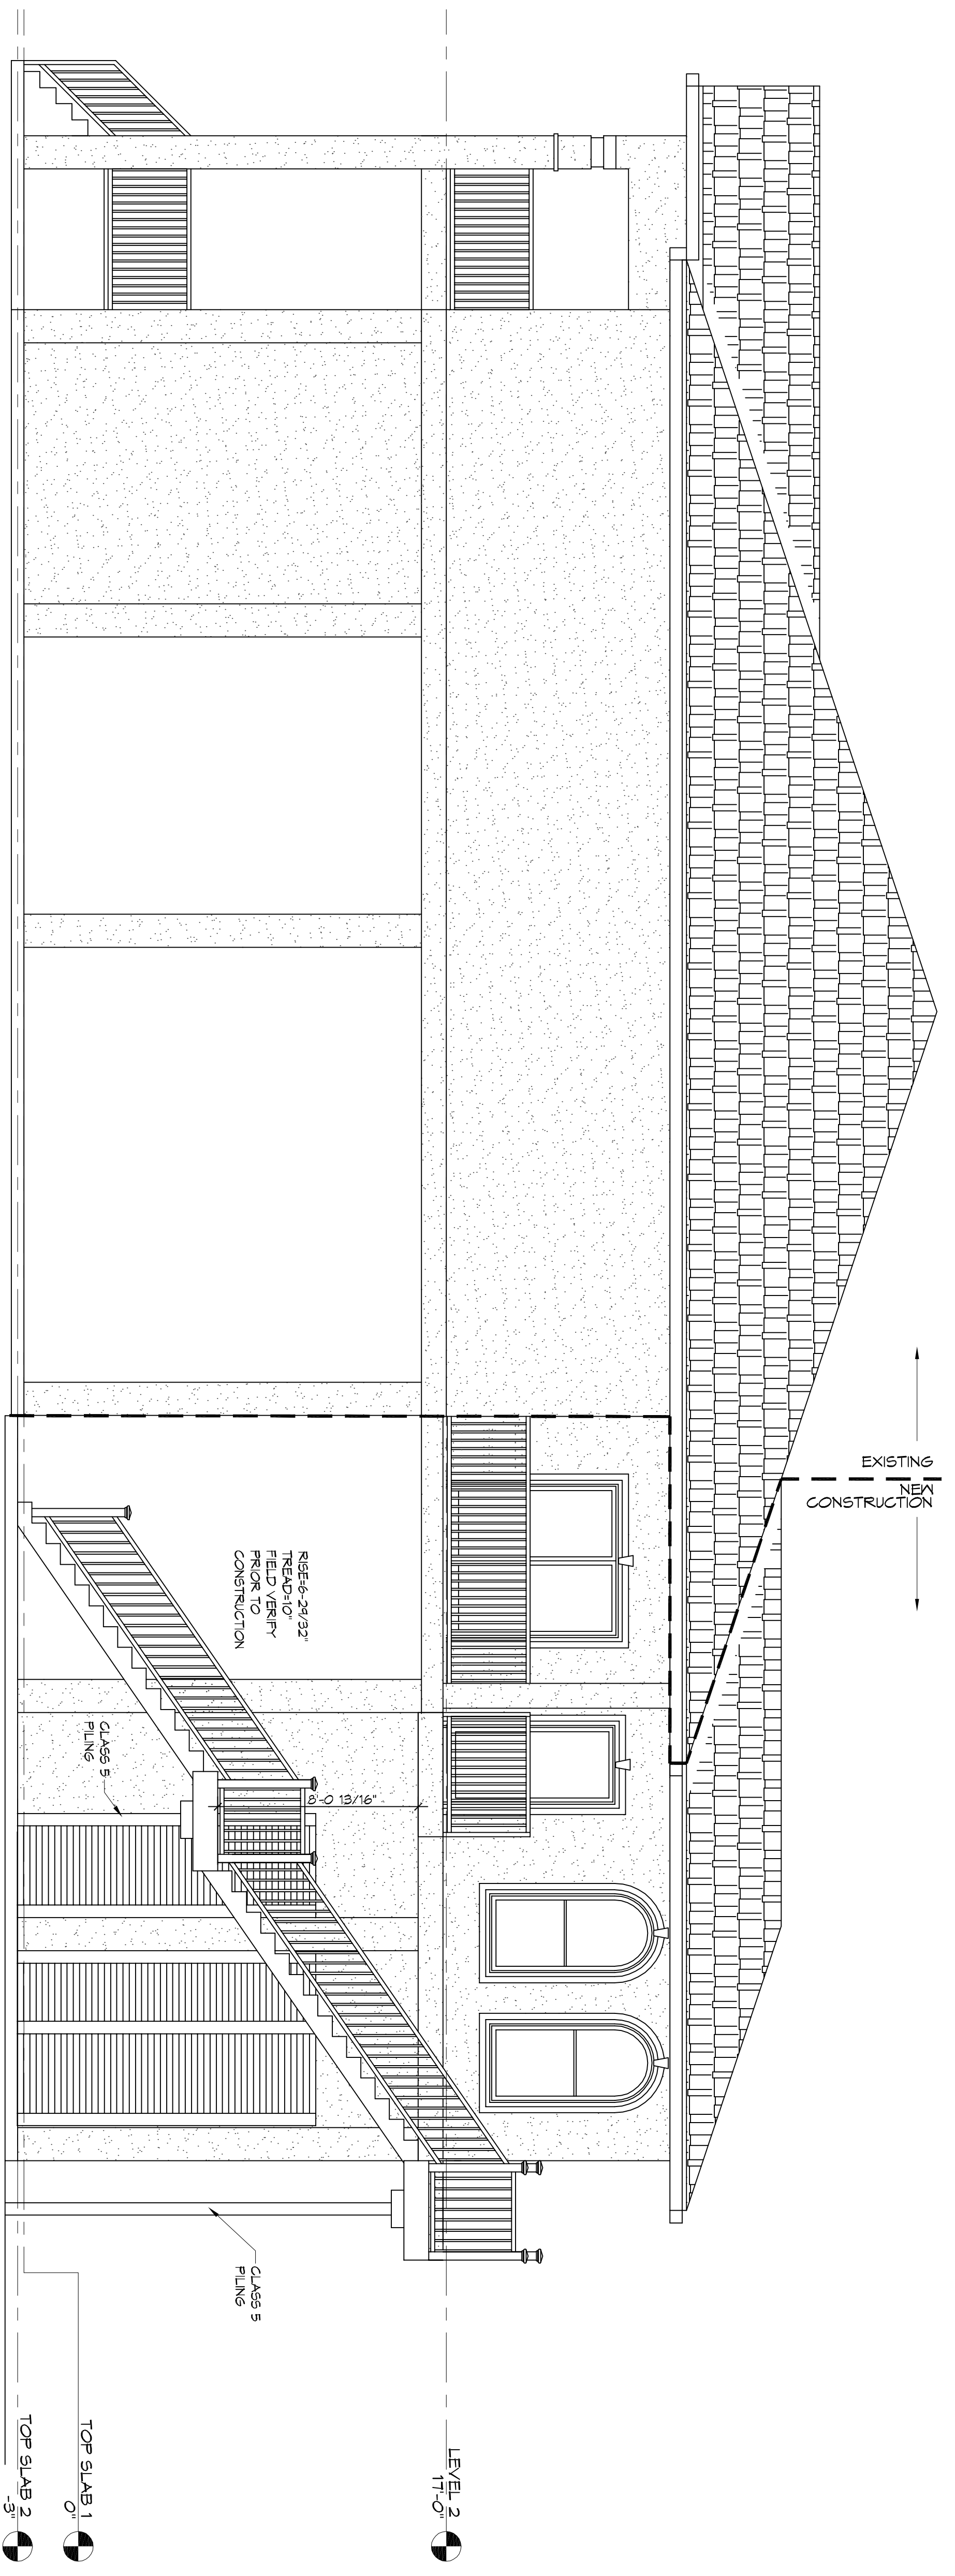


9 RIGHT SIDE ELEVATION
SCALE: 1/4" = 1'-0"

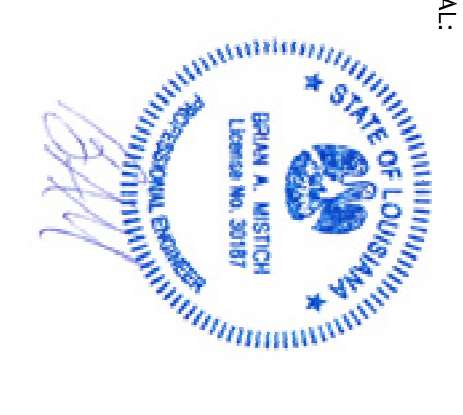

10 FRONT ELEVATION
SCALE: 1/4" = 1'-0"

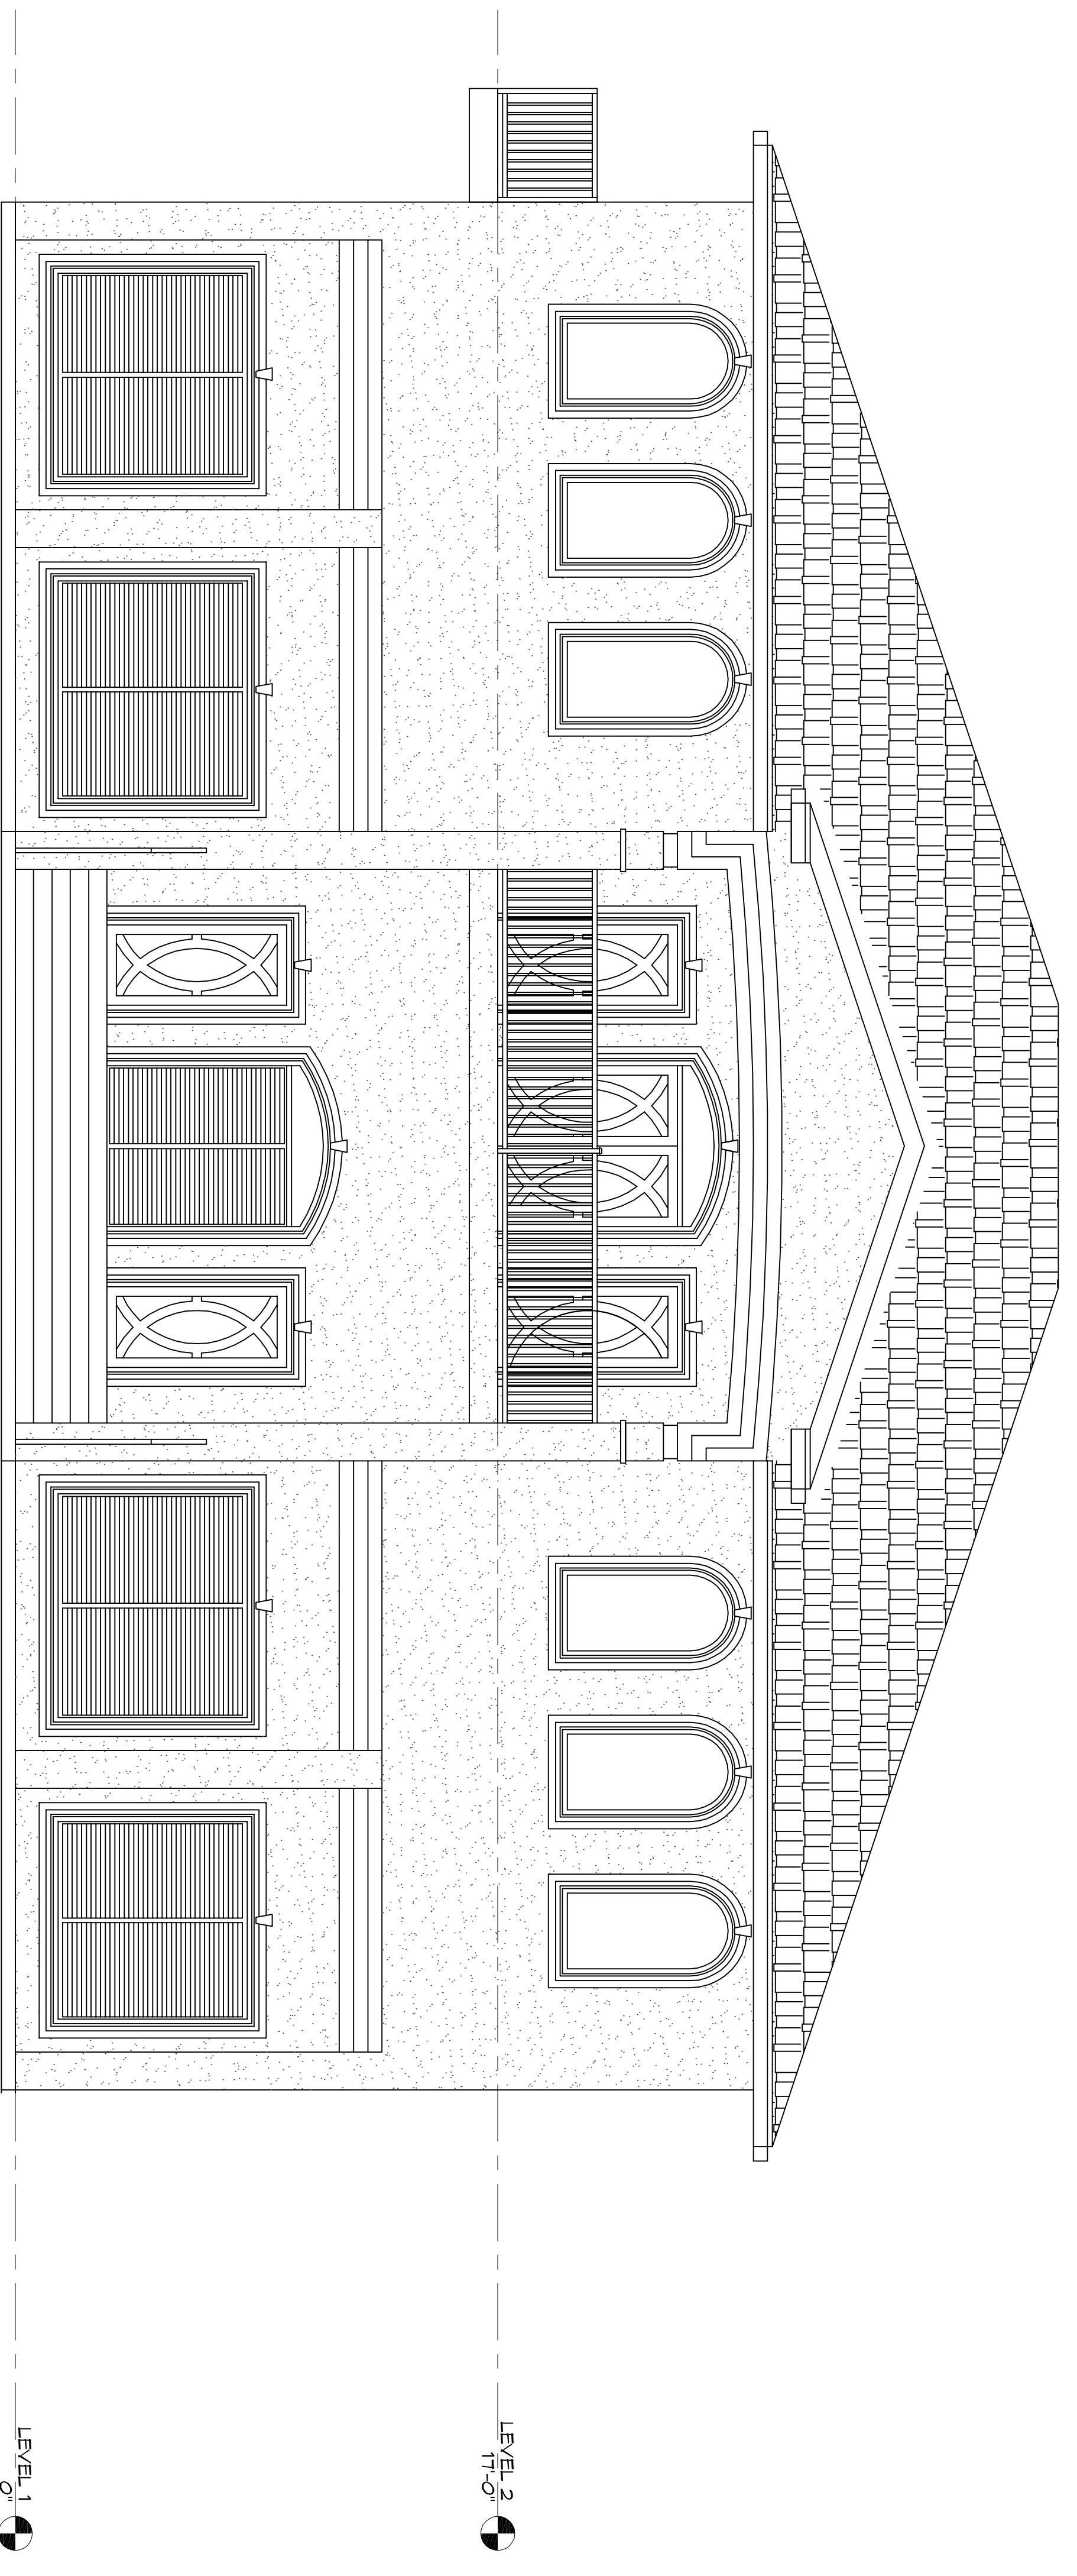

#	DESCRIPTION	REVISIONS	DATE

DAMMON
ENGINEERING, INC.

554 Old Spanish Trail
Slidell, LA 70458
PH: 985.649.5832

www.dammonengineering.com
info@dammonengineering.com
Fax: 985.641.5950

NOZUELL

206 MARLIN DRIVE
SLIDELL, LOUISIANA

JOB No: 2018 DATE: 10-30-2018

DRAWN BY: JAG/MV CHECKED BY: CKD

A102

5 of 1