
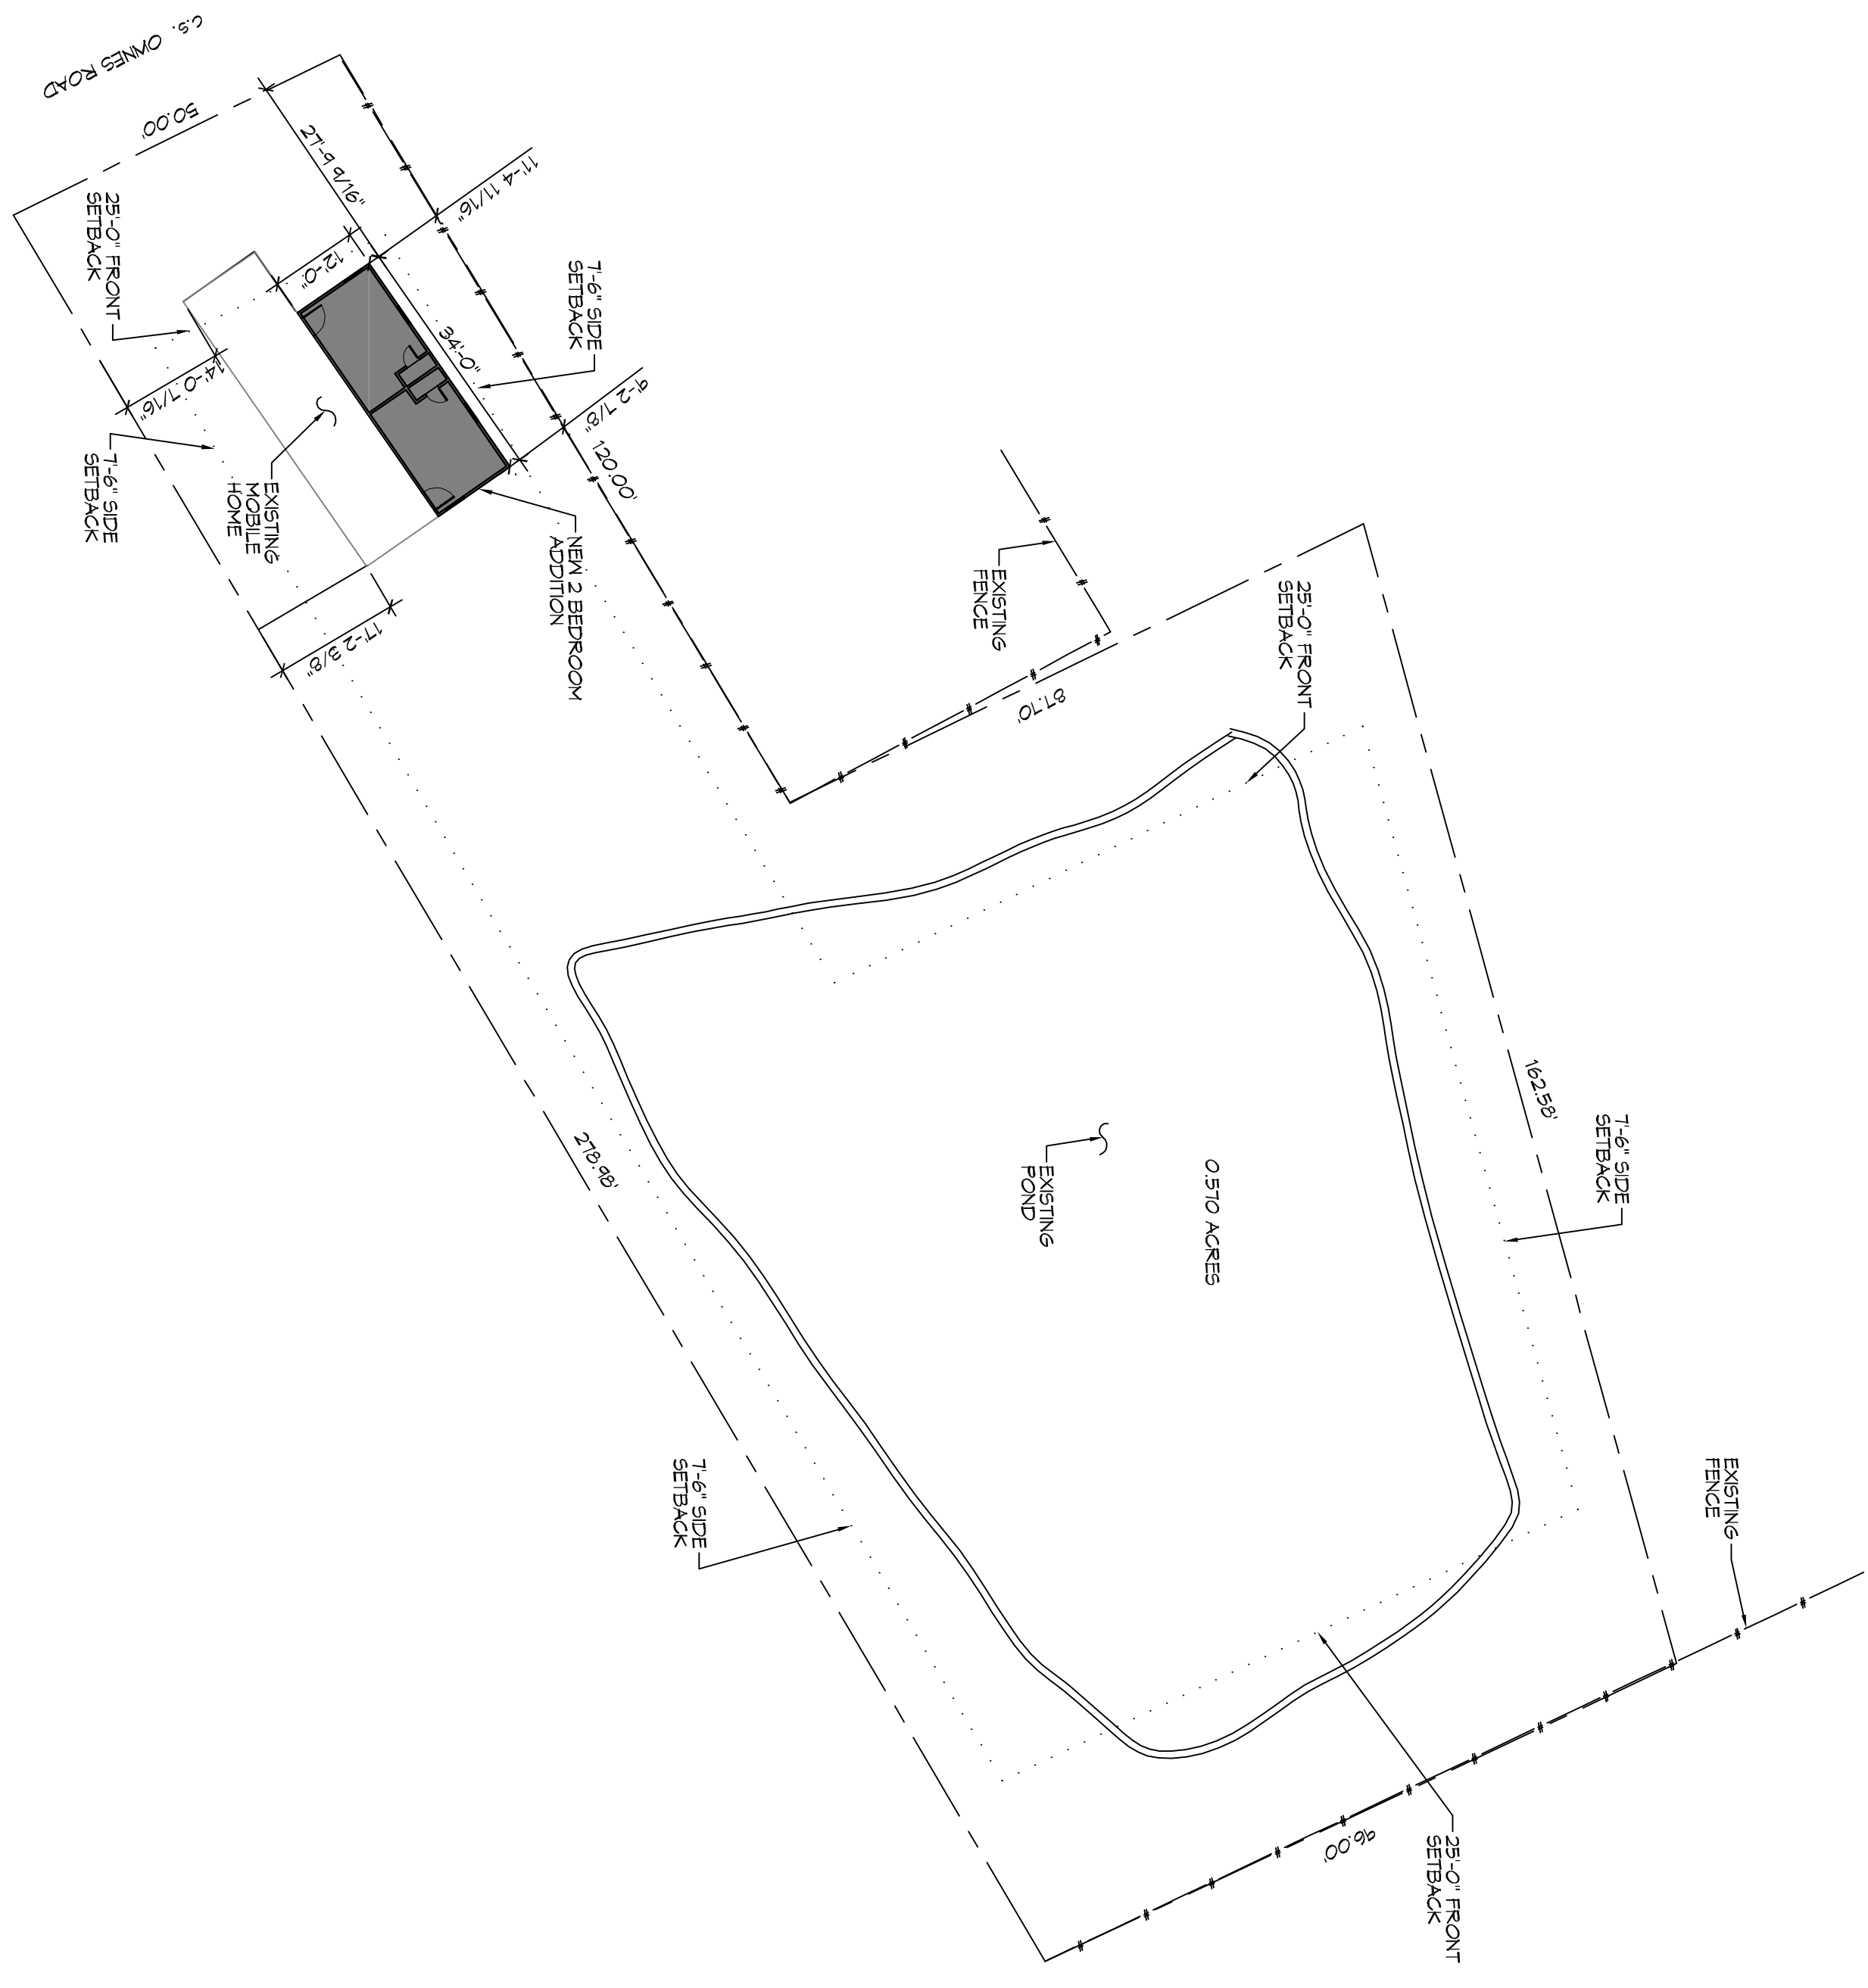


1 SITE PLAN
SCALE: 1" = 20'-0"

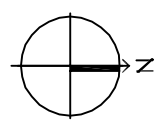


SHEET TITLE:
SITE PLAN

J LUCAS CARLOS
TALM

120 CS OWENS ROAD
MADISONVILLE, LOUISIANA 70447

JOB No: 2017 DATE: 10-10-2017
DRAWN BY: CKD CHECKED BY: BAM

This drawing, its specifications, design and arrangements represent the property of Dammon Engineering, Inc. and no part thereof shall be copied, reproduced, or used in connection with any work or project other than the specific project for which the same have been prepared and provided. Dammon Engineering, Inc. is not responsible for any errors or omissions in this drawing or specifications that may occur due to the negligence or misrepresentation of the client or contractor.

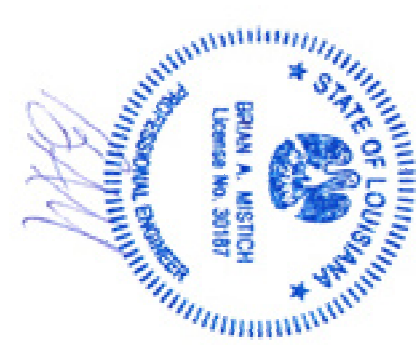

REVISIONS		
#	DESCRIPTION	DATE



554 Old Spanish Trail
Stidell, LA 70458
PH: 985.649.5832

www.dammonengineering.com
info@dammonengineering.com
Fax: 985.641.5950

DRAWING NUMBER:
c101
SHEET No: 2 of 6