


1  
THIRD FLOOR PLAN

3/16"=1'-0"  
0 1 2 4

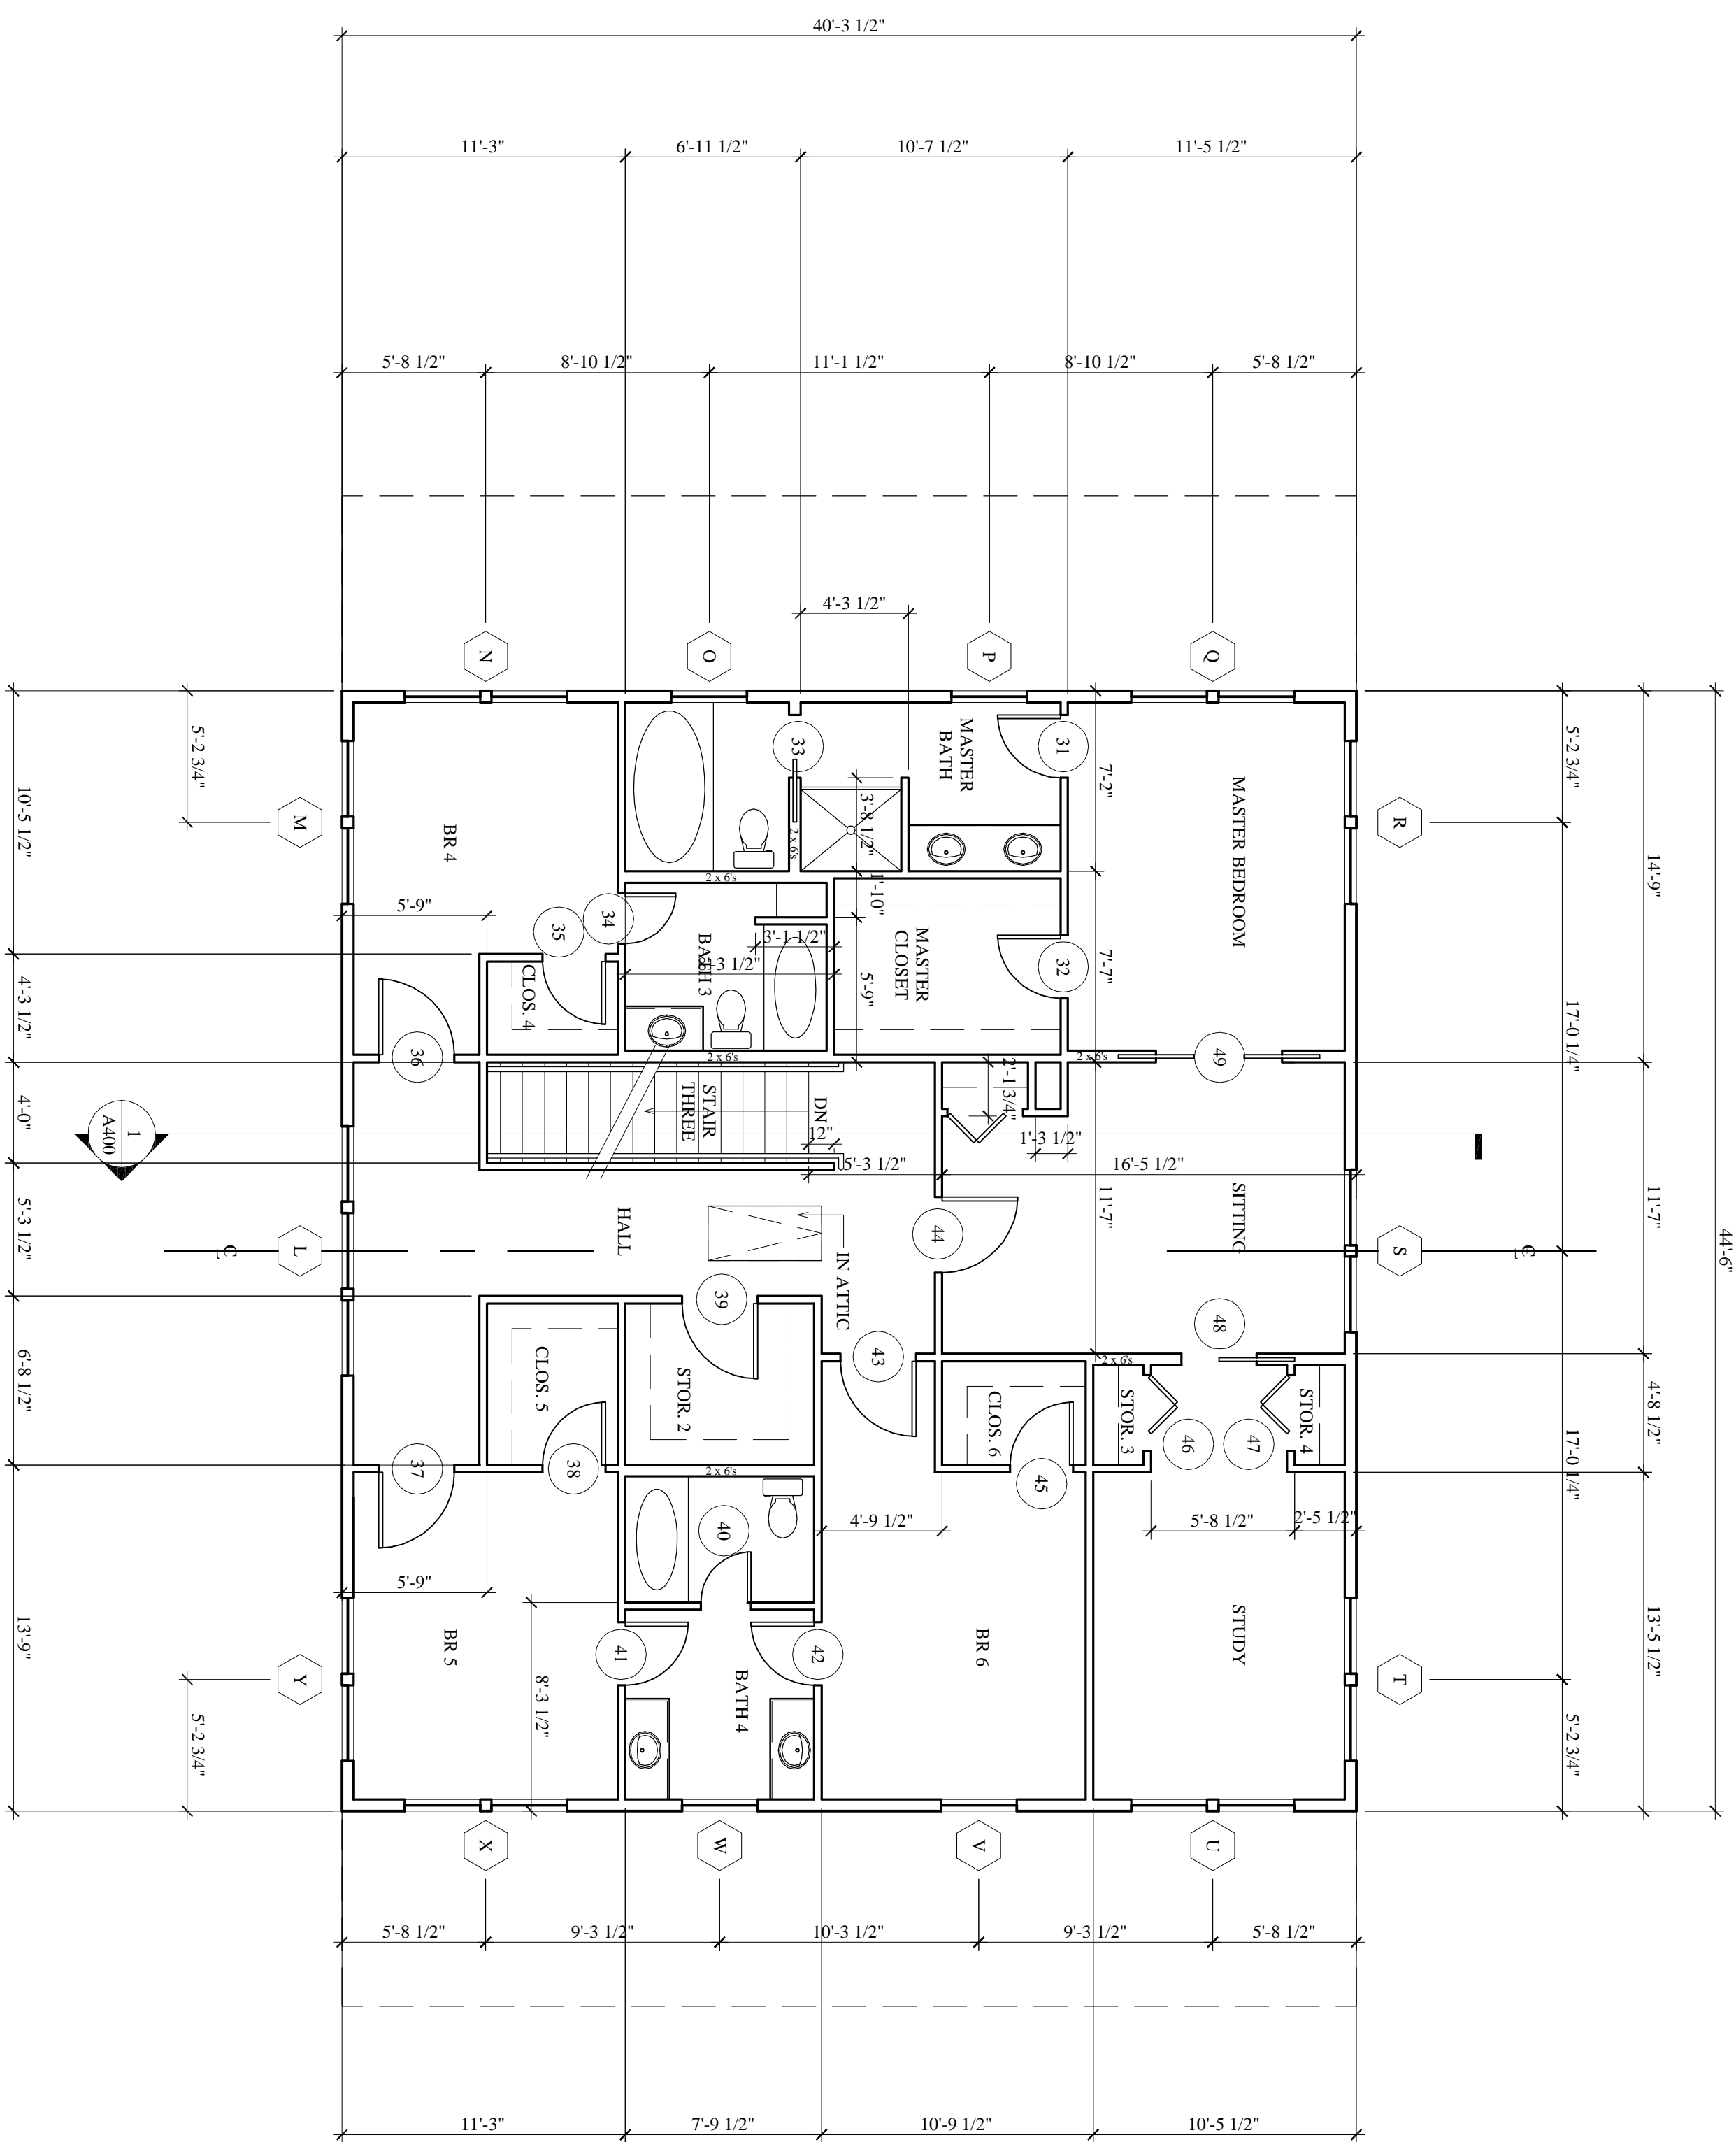

A202

DRAWN BY  
KDN, EJR, MEM


CHECKED BY  
KDN

03.23.07

1410.000

THIRD FLOOR  
PLAN

**SANCHEZ-PERDIGAO**  
**RESIDENCE**  
PRESERVE LANE  
LOT NO. 235  
MANDEVILLE, LOUISIANA 70471

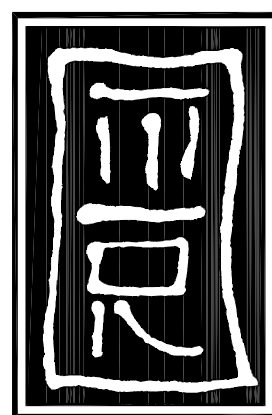

MONTGOMERY ROTH  
ARCHITECTURE &  
INTERIOR DESIGN, L.L.C.  
400 Poydras Street, Suite 1720  
New Orleans, Louisiana 70130  
Tel: 504-568-1240  
Fax: 504-568-1245