



1 REAR ELEVATION
3/16"=1'-0"
0 1 2 4

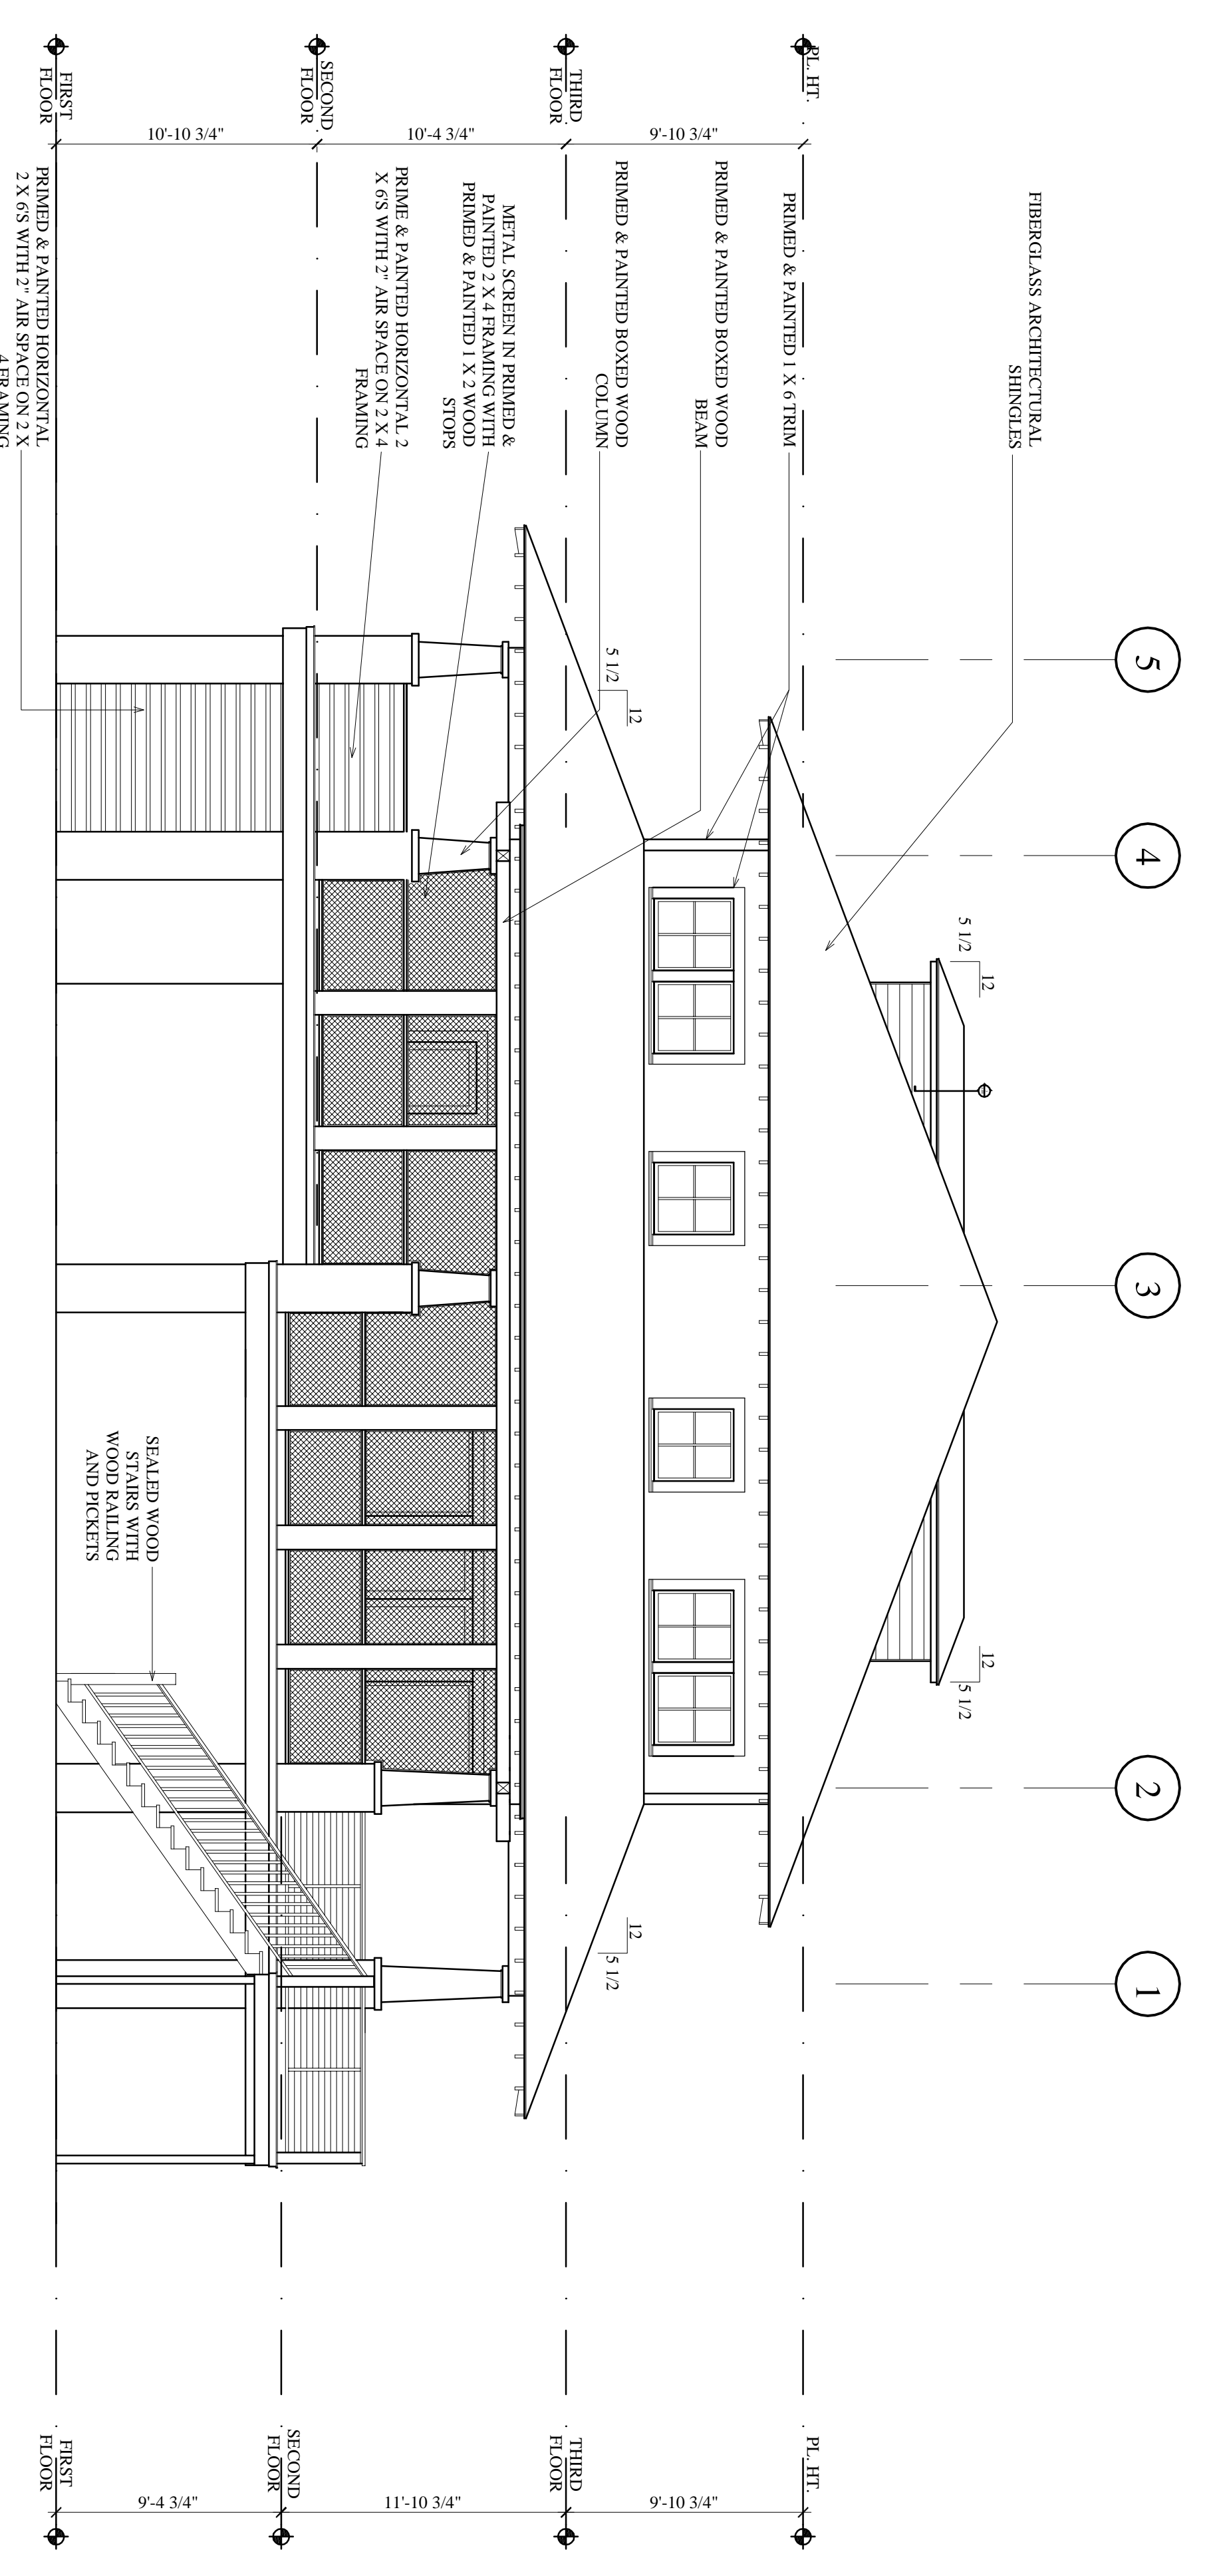

2 RIGHT ELEVATION
3/16"=1'-0"
0 1 2 4

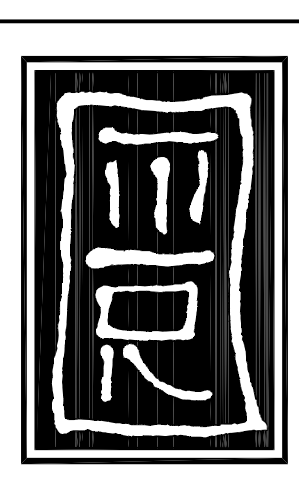

MONTGOMERY ROTH
ARCHITECTURE &
INTERIOR DESIGN, L.L.C.
400 Poydras Street, Suite 1720
New Orleans, Louisiana 70130
Tel: 504-568-1240
Fax: 504-568-1245

SANCHEZ-PERDIGAO
RESIDENCE
PRESERVE LANE
LOT NO. 235
MANDEVILLE, LOUISIANA 70471

REAR AND
RIGHT
ELEVATIONS

1410.000

03-23-07

DRAWN BY
KDN, EBR, MEN
CHECKED BY
KDN

A301