


32'-2 1/2" +/- EXISTING

20'-0" NEW

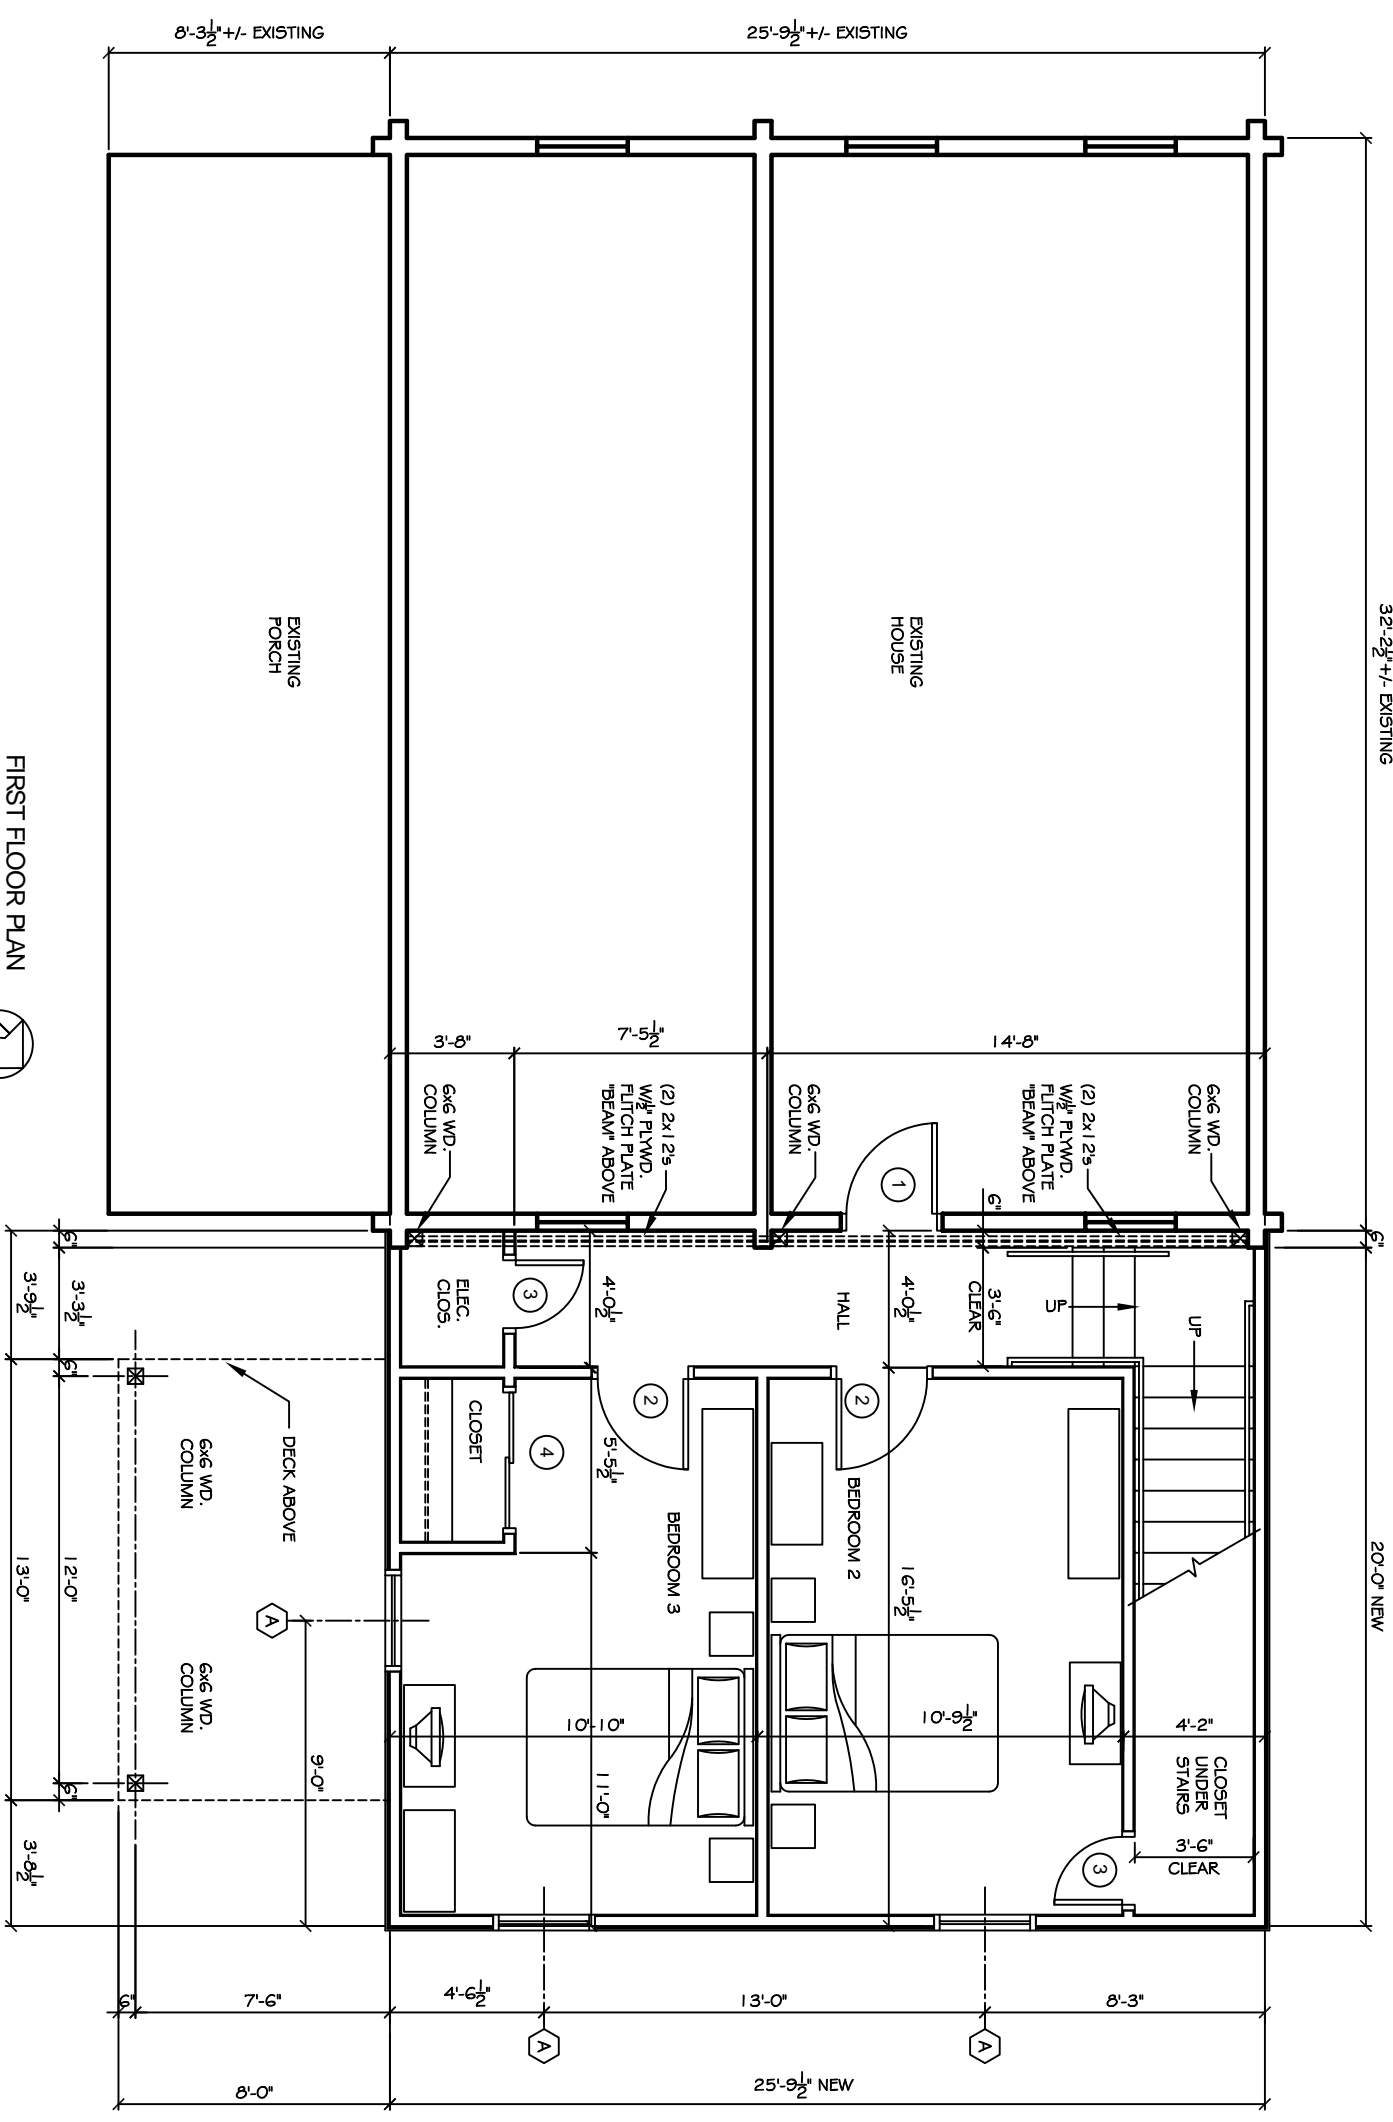

FIRST FLOOR PLAN
SCALE 3/8" = 1'

WINDOW SCHEDULE

MARK	DESCRIPTION	TYPE	FRAME	GLASS	LITES	ACCESSORIES	REMARKS
A	55x32	SINGLE HUNG	WOOD	TINTED LOW E	6/6	ALARM	ALL WINDOWS TO BE SELECTED BY OWNER
B	55x64	DOUBLE HUNG	ALUMINUM	PLAIN	6/6	SCREEN	TO MATCH EXISTING DOUBLE WINDOW SIMILAR TO EXISTING

DOOR & HARDWARE SCHEDULE


MARK	DESCRIPTION	TYPE	FRAME	HINGE	LOCK	ACCESSORIES	REMARKS
1	2/8x8/8	OVERHEAD	S. C. WOOD	FIXED	DEADBOLT	KEYED HANDLE	ALL DOORS TO BE SELECTED BY OWNER
2	2/8x8/8	S. C. WOOD	WOOD	FIXED	DEADBOLT	KEYED HANDLE	
3	2/0x8/8	CASED OPENING	WOOD	FIXED	DEADBOLT	KEYED HANDLE	
4	FR-S 2/0x6/8	SLIDING TRACK	WOOD	FIXED	DEADBOLT	KEYED HANDLE	FR. SLIDING DOORS
5	2/8x8/8	SLIDING MIRROR	WOOD	FIXED	DEADBOLT	KEYED HANDLE	FR. SLIDING DOORS
6	2/8x8/8	SLIDING TRACK	WOOD	FIXED	DEADBOLT	KEYED HANDLE	FR. SLIDING DOORS
7	FR 2/6x6/8	BURGLERPRF	WOOD	FIXED	DEADBOLT	KEYED HANDLE	SEE EXTERIOR ELEVATIONS

- DOOR & HARDWARE NOTES:
1. ALL GLAZING TO BE LAMINATED SAFETY GLASS.
 2. COORDINATE KENING SCHEDULE WITH OWNER
 3. DOOR STOPS TO BE SELECTED BY OWNER
 4. WEATHER-STRIP & THRESHOLD FINISH TO COMPLEMENT OTHER HARDWARE
 5. ALL NEW EXTERIOR DOORS RATED FOR 1.30 MPH.

LEGEND

	NEW WALL
	EXISTING WALL
	NEW DOOR
	NEW WINDOW

NOTE: ALL DIMENSIONS ARE TO FACE OF STUD OR OUTER SURFACE UNLESS OTHERWISE NOTED.

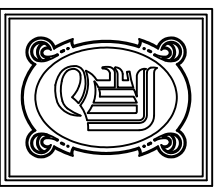

DAMMON ENGINEERING, INC.
 CHIEF ENGINEER
 EMMETT DAMMON, P.E.
 CHIEF ARCHITECT
 ROBERT WILTSE

1095 FLORIDA AVENUE
 SUITE 11, LA 70459
 OFFICE: 985-649-5832
 FAX: 985-641-5950
 WWW.DAMMONENGINEERING.COM
 EMAIL: DAMMONENG@BELL.SOUTH.NET

ARCHITECTURE
 ENGINEERING
 STUDIES
 PLANNING
 INVESTIGATION
 EXPERT WITNESS

ADDITION TO
 LOUIS NEFF
 LOG HOME AT 21
 LOG CABIN LANE
 SUIDELL, LA

FIRST FLOOR PLAN

REV:

SCALE: AS NOTED

JOB#: 2079

DATE: 10-11-10

SHEET 4

A-1

OF 12