


WINDOW SCHEDULE


MK	SIZE	HEADER	DESCRIPTION
A	9'-4"	9'-4"	W/TL EXTERIOR
B	2880	9'-4"	W/TL EXTERIOR TEMPERED
C	2840	8'-0"	W/TL
D	3000	7'-5"	W/TL
E	3000	7'-0"	W/TL
F	3000	7'-0"	W/TL
G	3000	7'-0"	W/TL
H	3050	7'-2"	W/TL
I	3050	8'-0"	W/TL EXTERIOR
J	4040	7'-0"	W/TL TEMPERED
K	2840	8'-0"	W/TL
L	3070	8'-0"	W/TL
M	2850	7'-10"	FRM STAR PLATFORM W/TL EXTERIOR TEMPERED

DOOR SCHEDULE


MK	SIZE	JAMB	DESCRIPTION
1	5'-0" x 7'-0"	4 9/16"	EXTERIOR WOOD DOUBLE DOOR FULL GLASS ARCH TOP
2	5'-0" x 7'-0"	4 9/16"	EXTERIOR FIBERGLASS DOUBLE DOOR FULL GLASS
3	2'-8" x 5'-8"	4 9/16"	EXTERIOR FIBERGLASS W/7'-0" TRANSOM FULL GLASS
4	2'-8" x 5'-8"	4 9/16"	EXTERIOR SOLID FIBERGLASS DOOR
5	2'-8" x 5'-8"	4 9/16"	EXTERIOR FIBERGLASS HALF GLASS
6	2'-8" x 5'-8"	4 9/16"	INTERIOR DOOR
7	2'-8" x 5'-8"	4 9/16"	INTERIOR DOOR
8	2'-8" x 5'-8"	4 9/16"	INTERIOR DOOR
9	2'-8" x 5'-8"	4 9/16"	INTERIOR DOOR
10	1'-6" x 5'-8"	4 9/16"	INTERIOR DOOR
11	2'-8" x 5'-8"	4 9/16"	CASED OPENING
12	2'-8" x 5'-8"	4 9/16"	INTERIOR DOOR
13	2'-8" x 5'-8"	4 9/16"	INTERIOR DOOR
14	2'-8" x 5'-8"	4 9/16"	INTERIOR DOOR
15	2'-8" x 5'-8"	4 9/16"	INTERIOR DOOR
16	3'-0" x 7'-0"	4 9/16"	INTERIOR DOUBLE DOOR WITH HALL HINGE
17	3'-0" x 7'-0"	4 9/16"	INTERIOR DOUBLE DOOR W/ BALL HINGE FULL GLASS
18	4'-0" x 7'-0"	4 9/16"	INTERIOR WOOD HALF GLASS
19	2'-8" x 5'-8"	4 9/16"	INTERIOR DOOR
20	2'-8" x 5'-8"	4 9/16"	INTERIOR DOOR
21	8'-0"	4 9/16"	8'-0" INTERIOR DOOR
22	4'-0" x 7'-0"	4 9/16"	8'-0" INTERIOR DOOR
23	2'-8" x 5'-8"	4 9/16"	EXTERIOR FIBERGLASS HALF GLASS

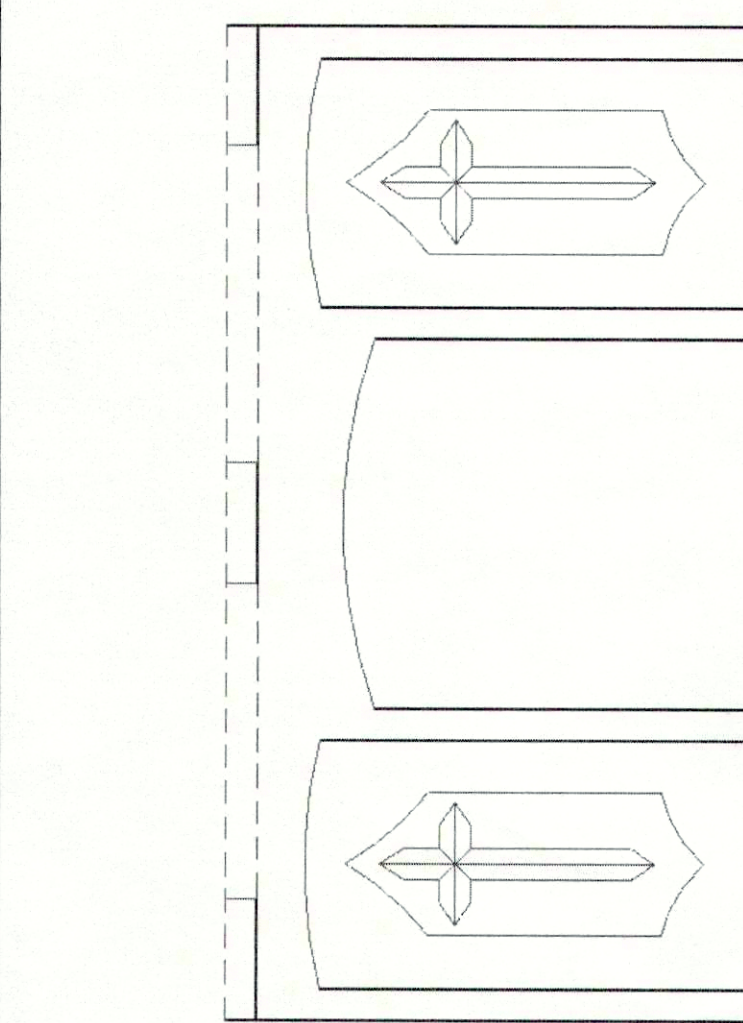


LIVINGROOM NITCH
1/4" = 1'

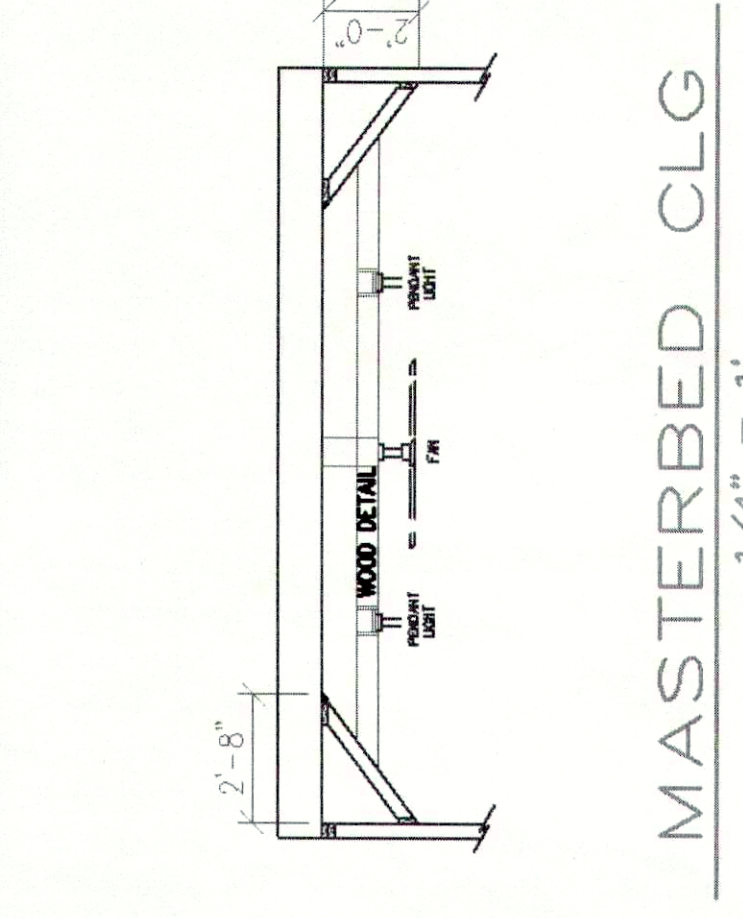

MASTERED CLG
1/4" = 1'

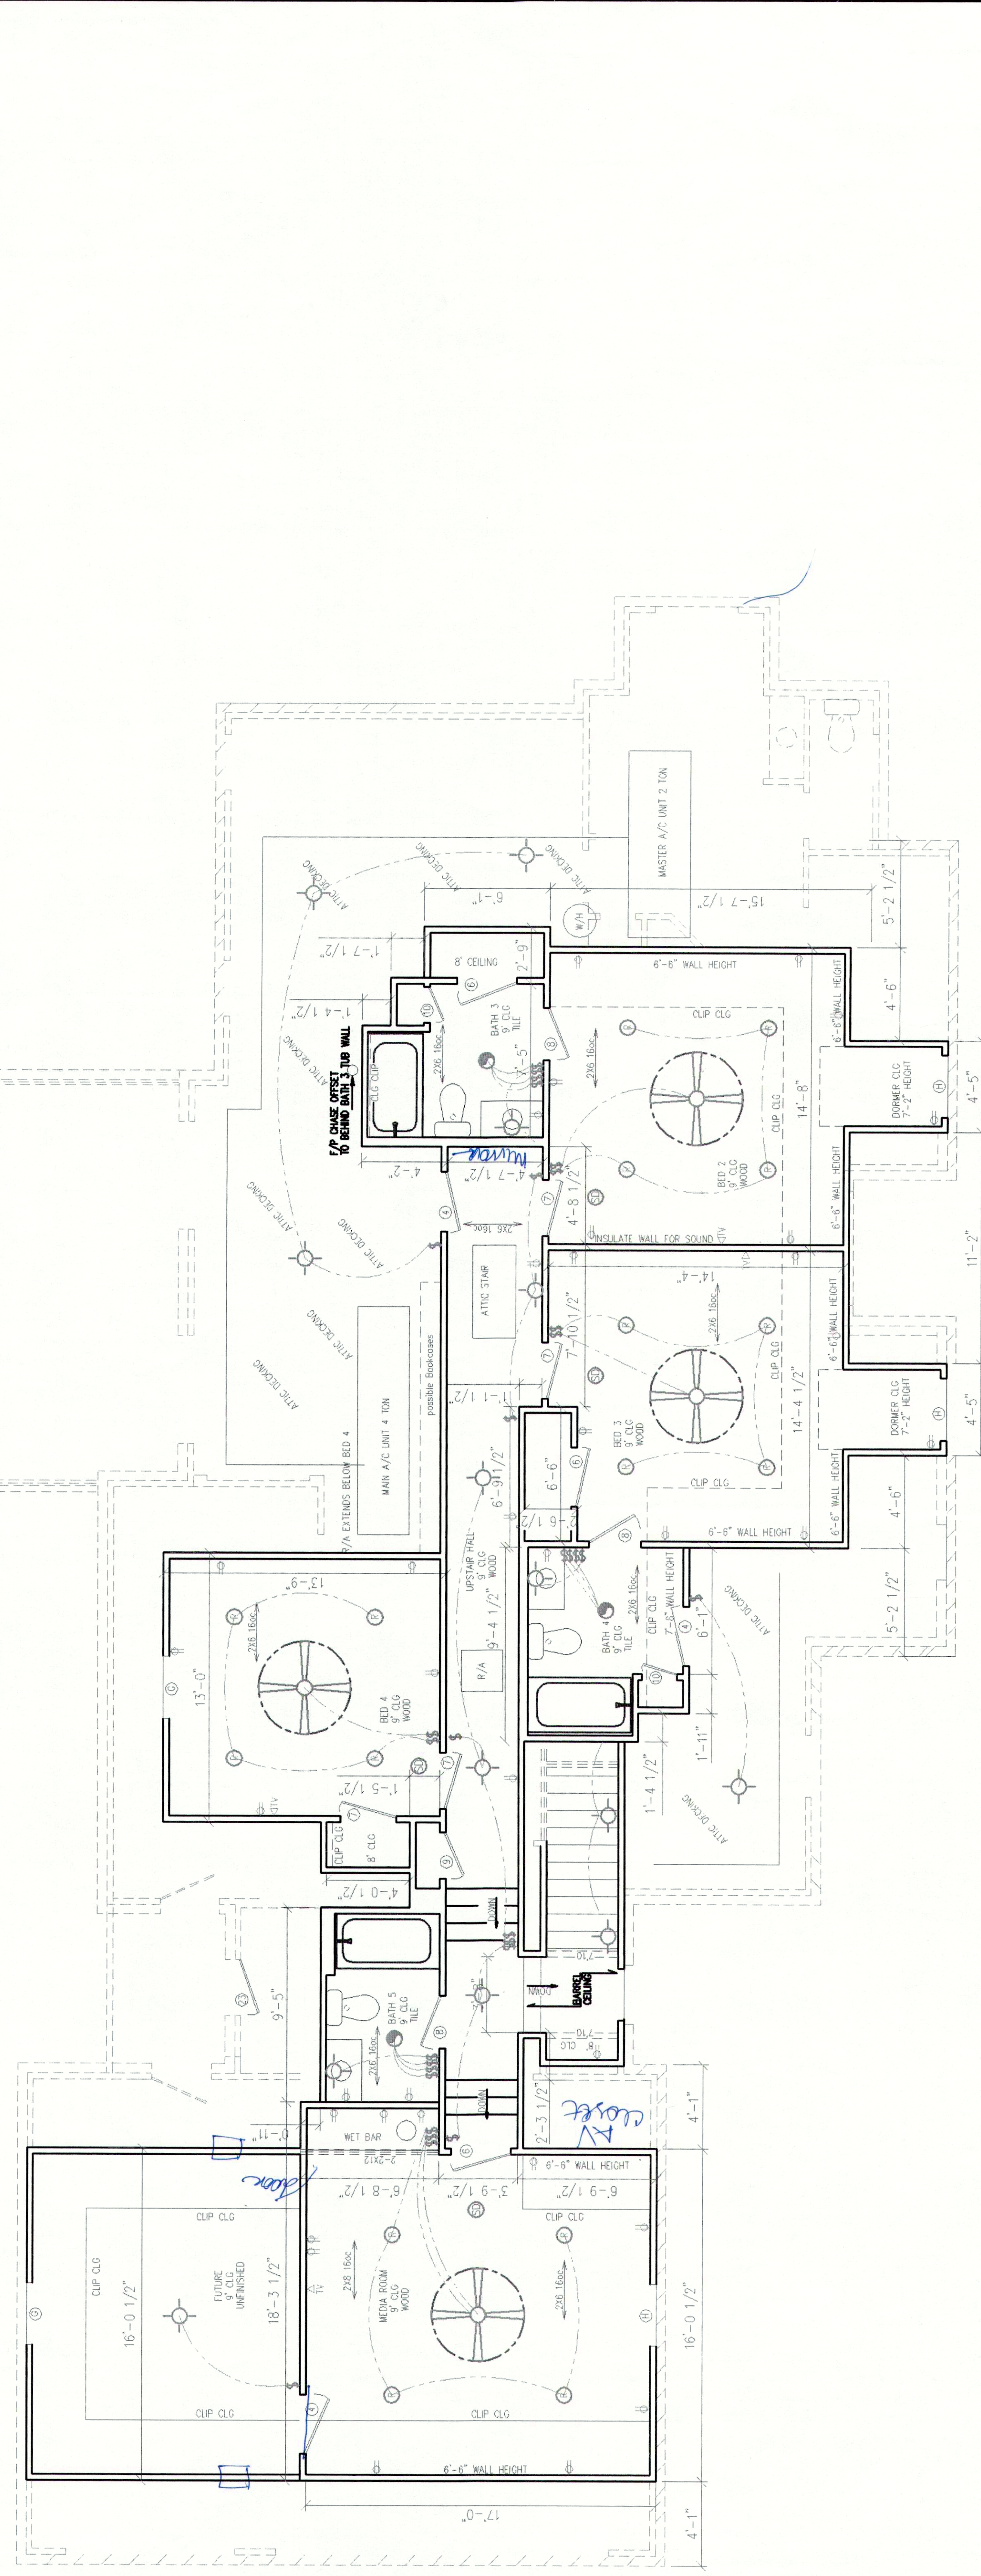

RESIDENCE FOR:
PATRICIA & RAY POSECAI
DRAWN BY: SCOTT LASSERE
DATE: JULY 15/11
TURTLE CREEK
SLIDELL, LA
CONTACT NUMBER: 985-445-7128
WWW.LASERCONSTRUCTION.COM

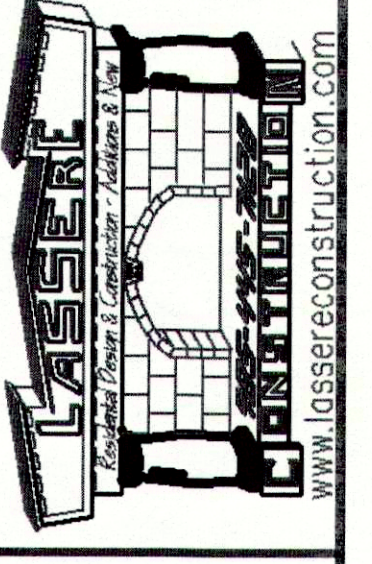

SECOND FLOOR PLAN
1/4" = 1'