



FRONT ELEVATION

1/4" = 1'

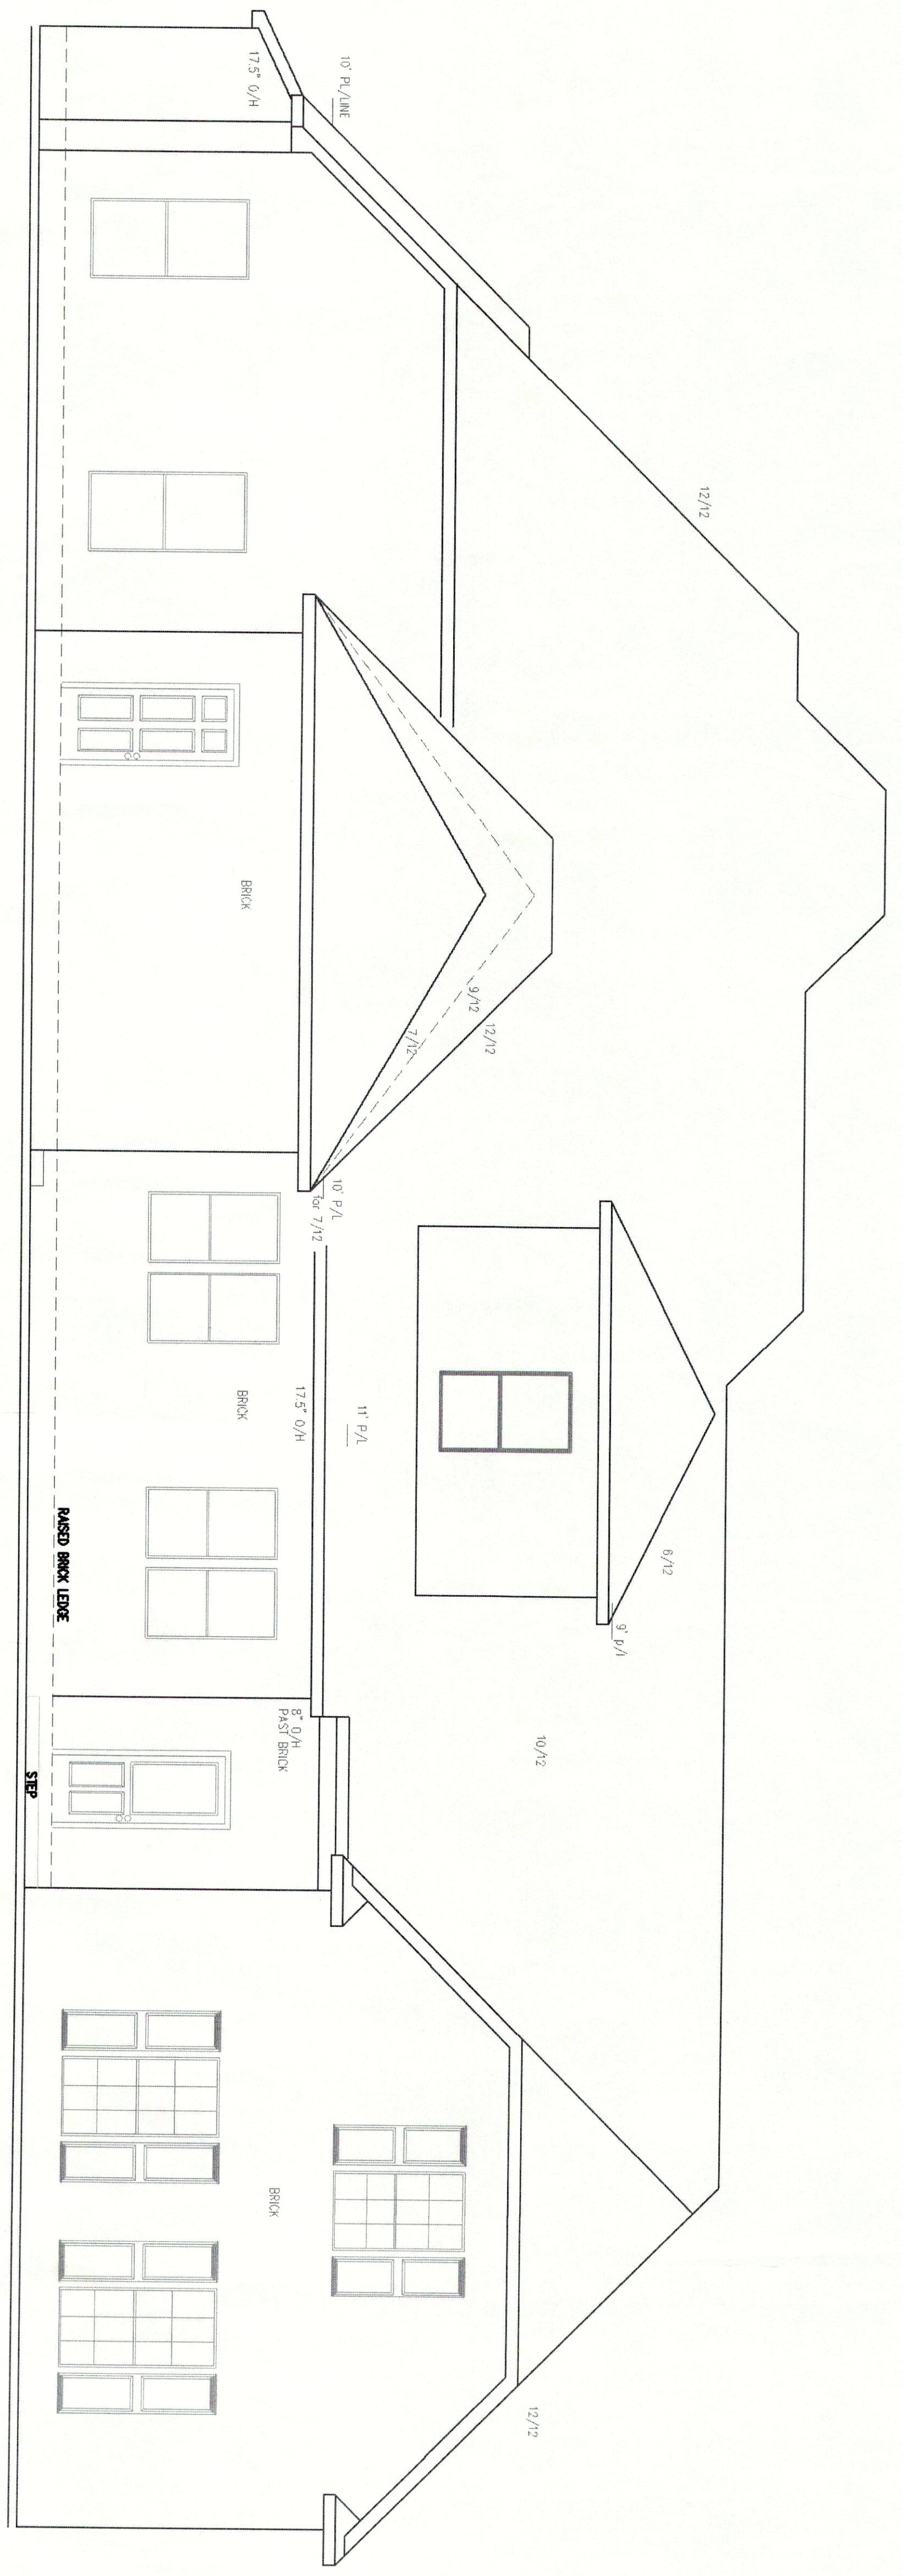

REAR ELEVATION

1/4" = 1'

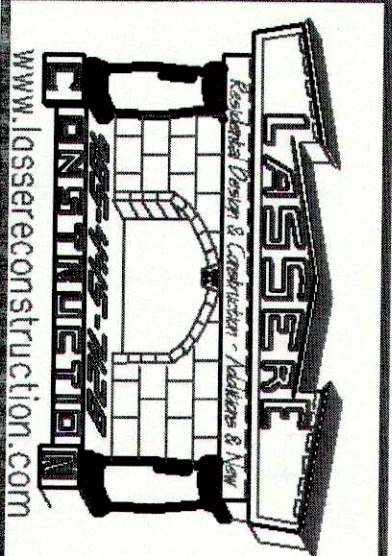

RESIDENCE FOR:  
**PATRICIA & RAY POSECANI**  
 SCALE: NOTED  
 DATE: JULY 15, 2011  
 PROJECT: TURTLE CREEK  
 LOCATION: SLIDELL, LA  
 CONTRACT NUMBER: 985-445-7128

DESIGNED BY:  
**SCOTT LASSERE**  
 SHEET: 1 OF 5

www.lassereconstruction.com