




3 REAR ELEVATION
SCALE: 1/4" = 1'-0"
ELEVATION

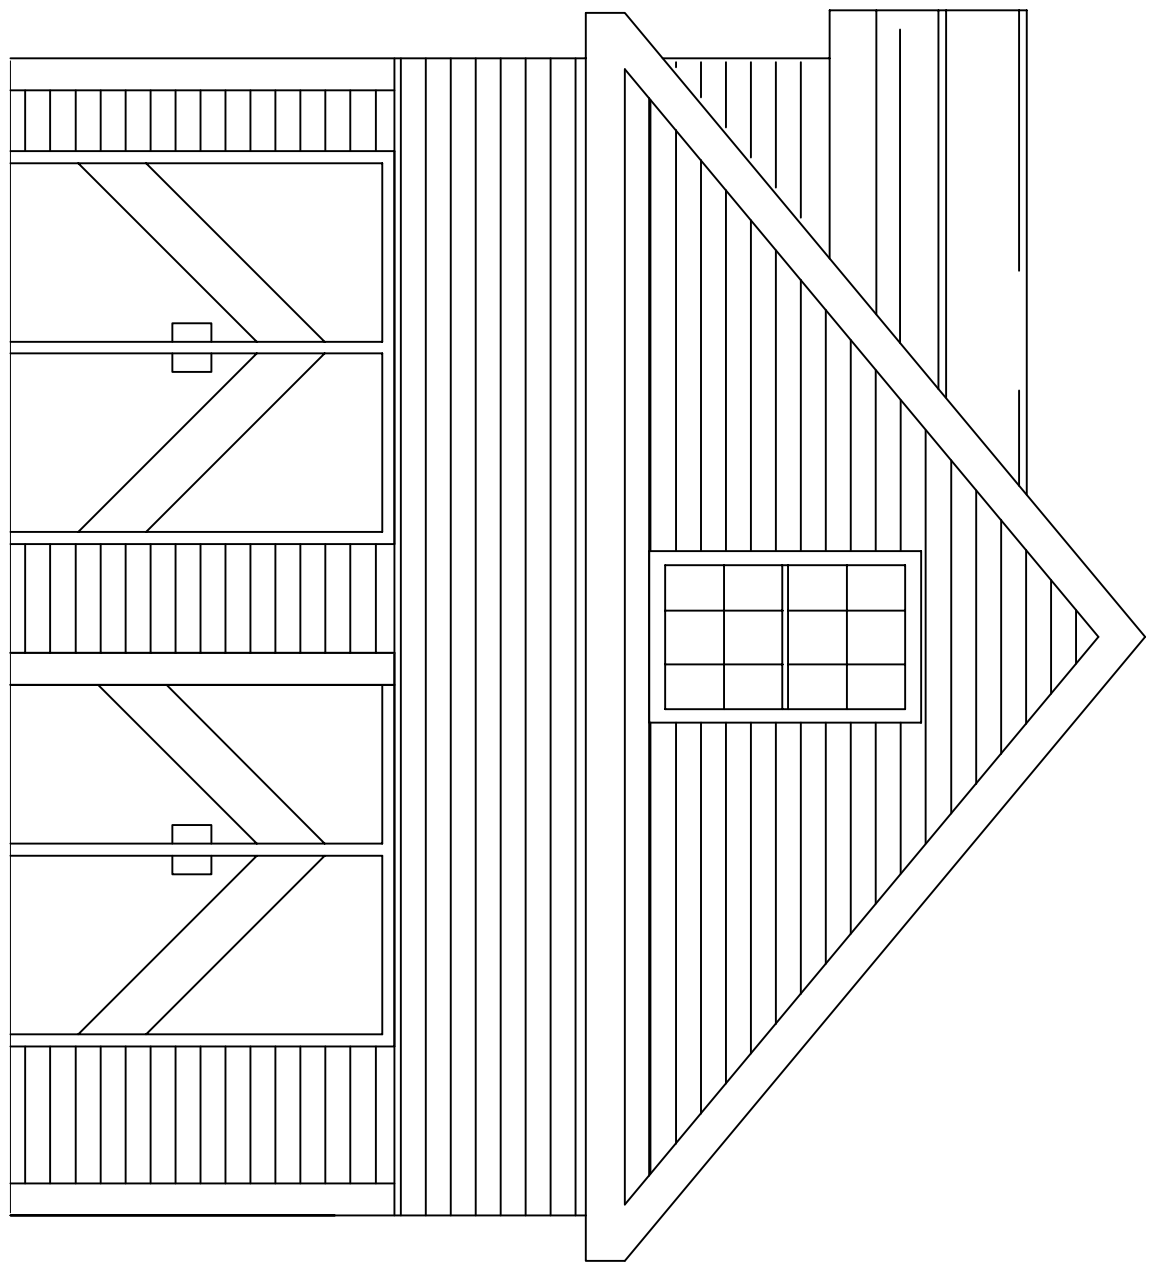

4 FRONT ELEVATION
SCALE: 1/4" = 1'-0"
ELEVATION

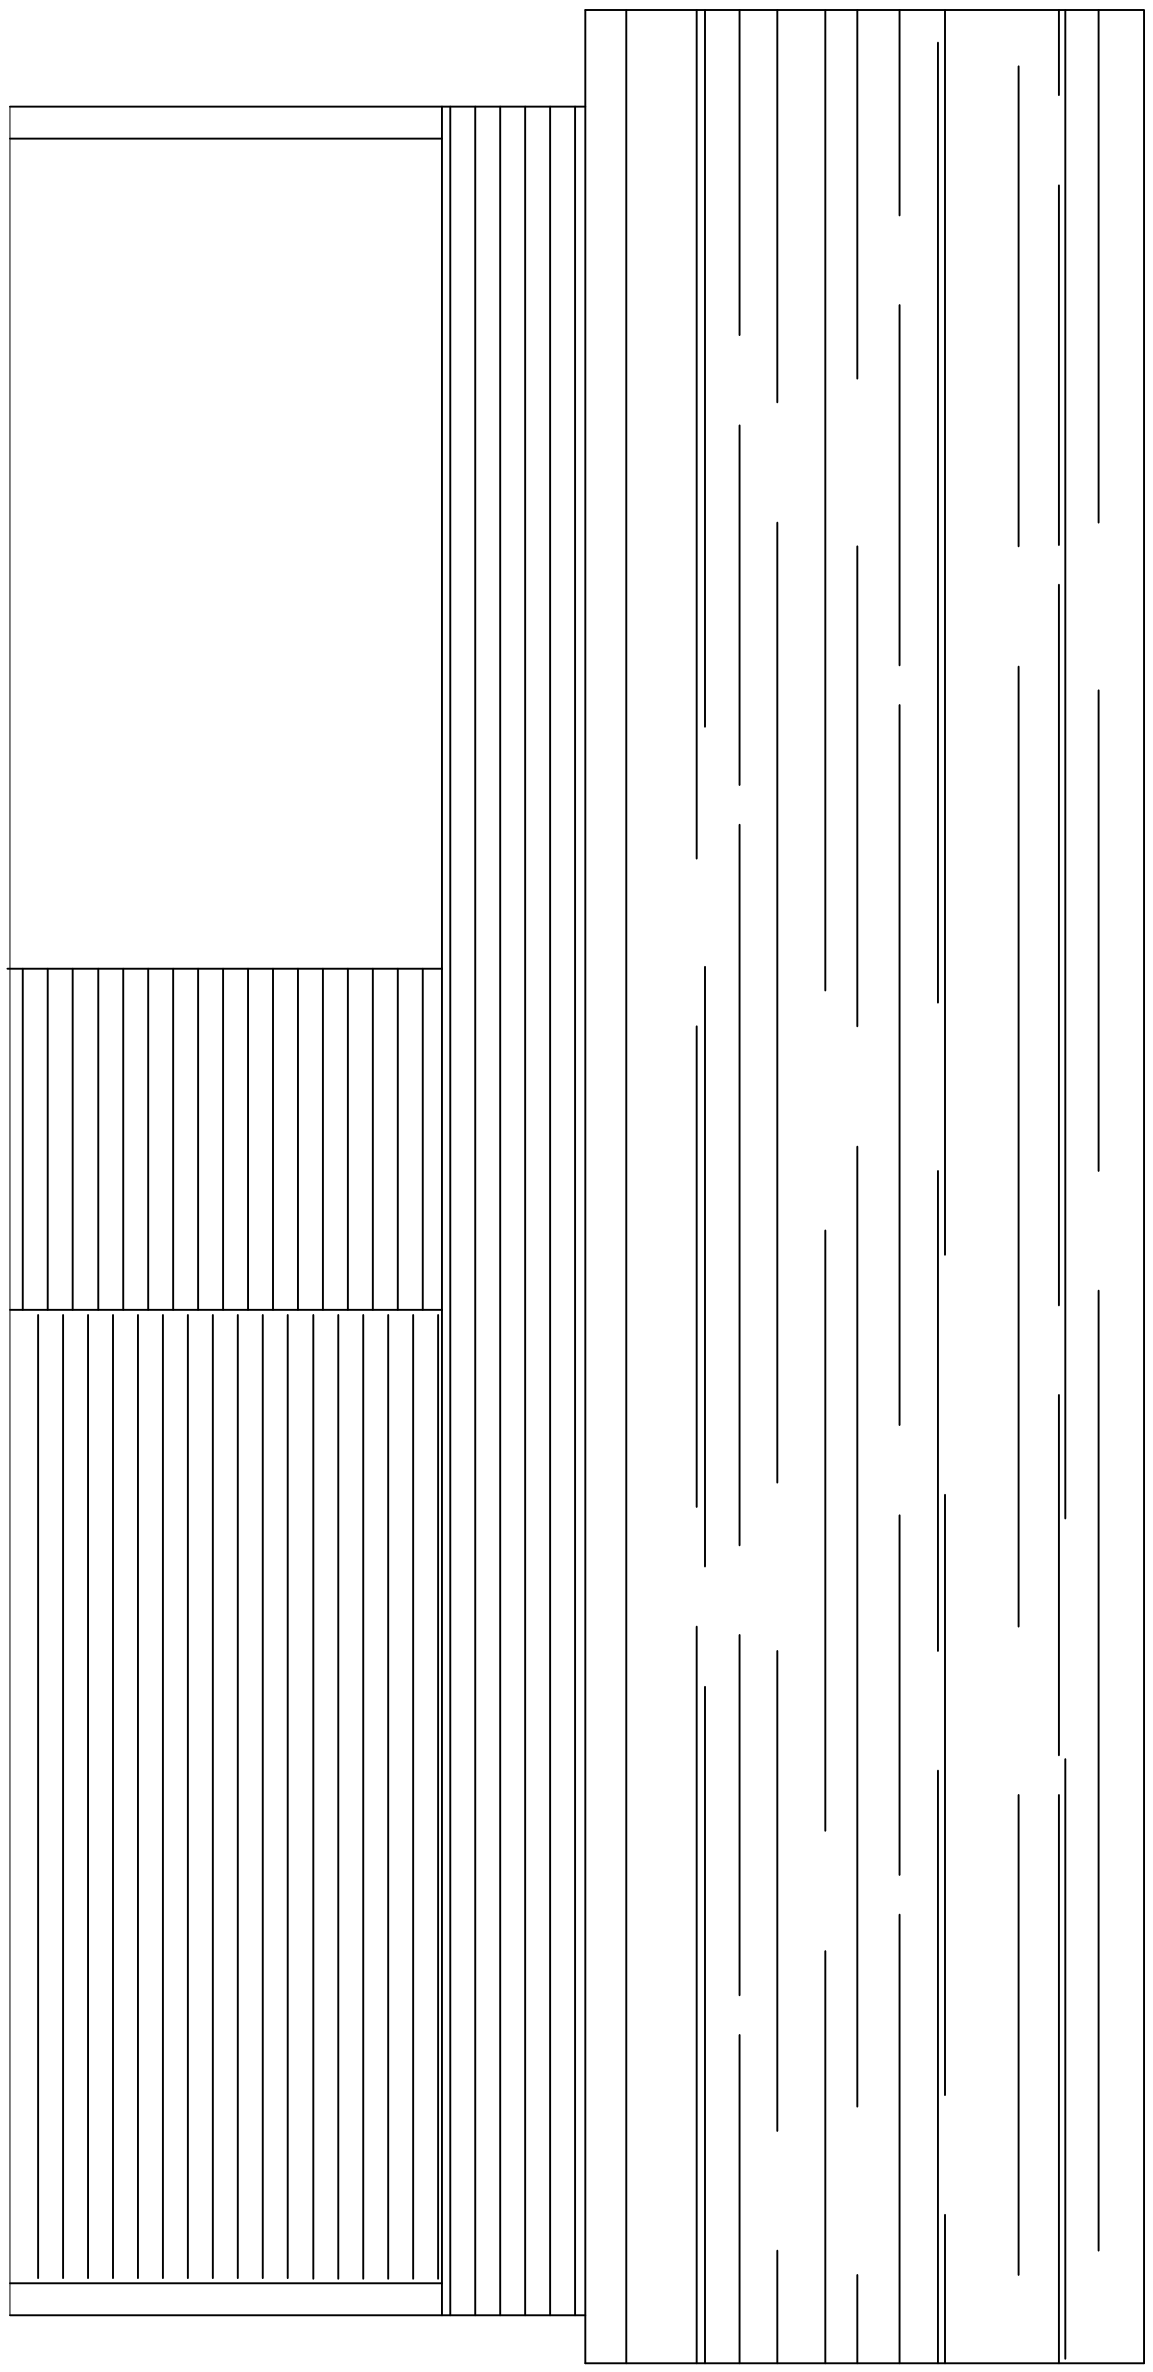

1 SIDE ELEVATION
SCALE: 1/4" = 1'-0"
ELEVATION

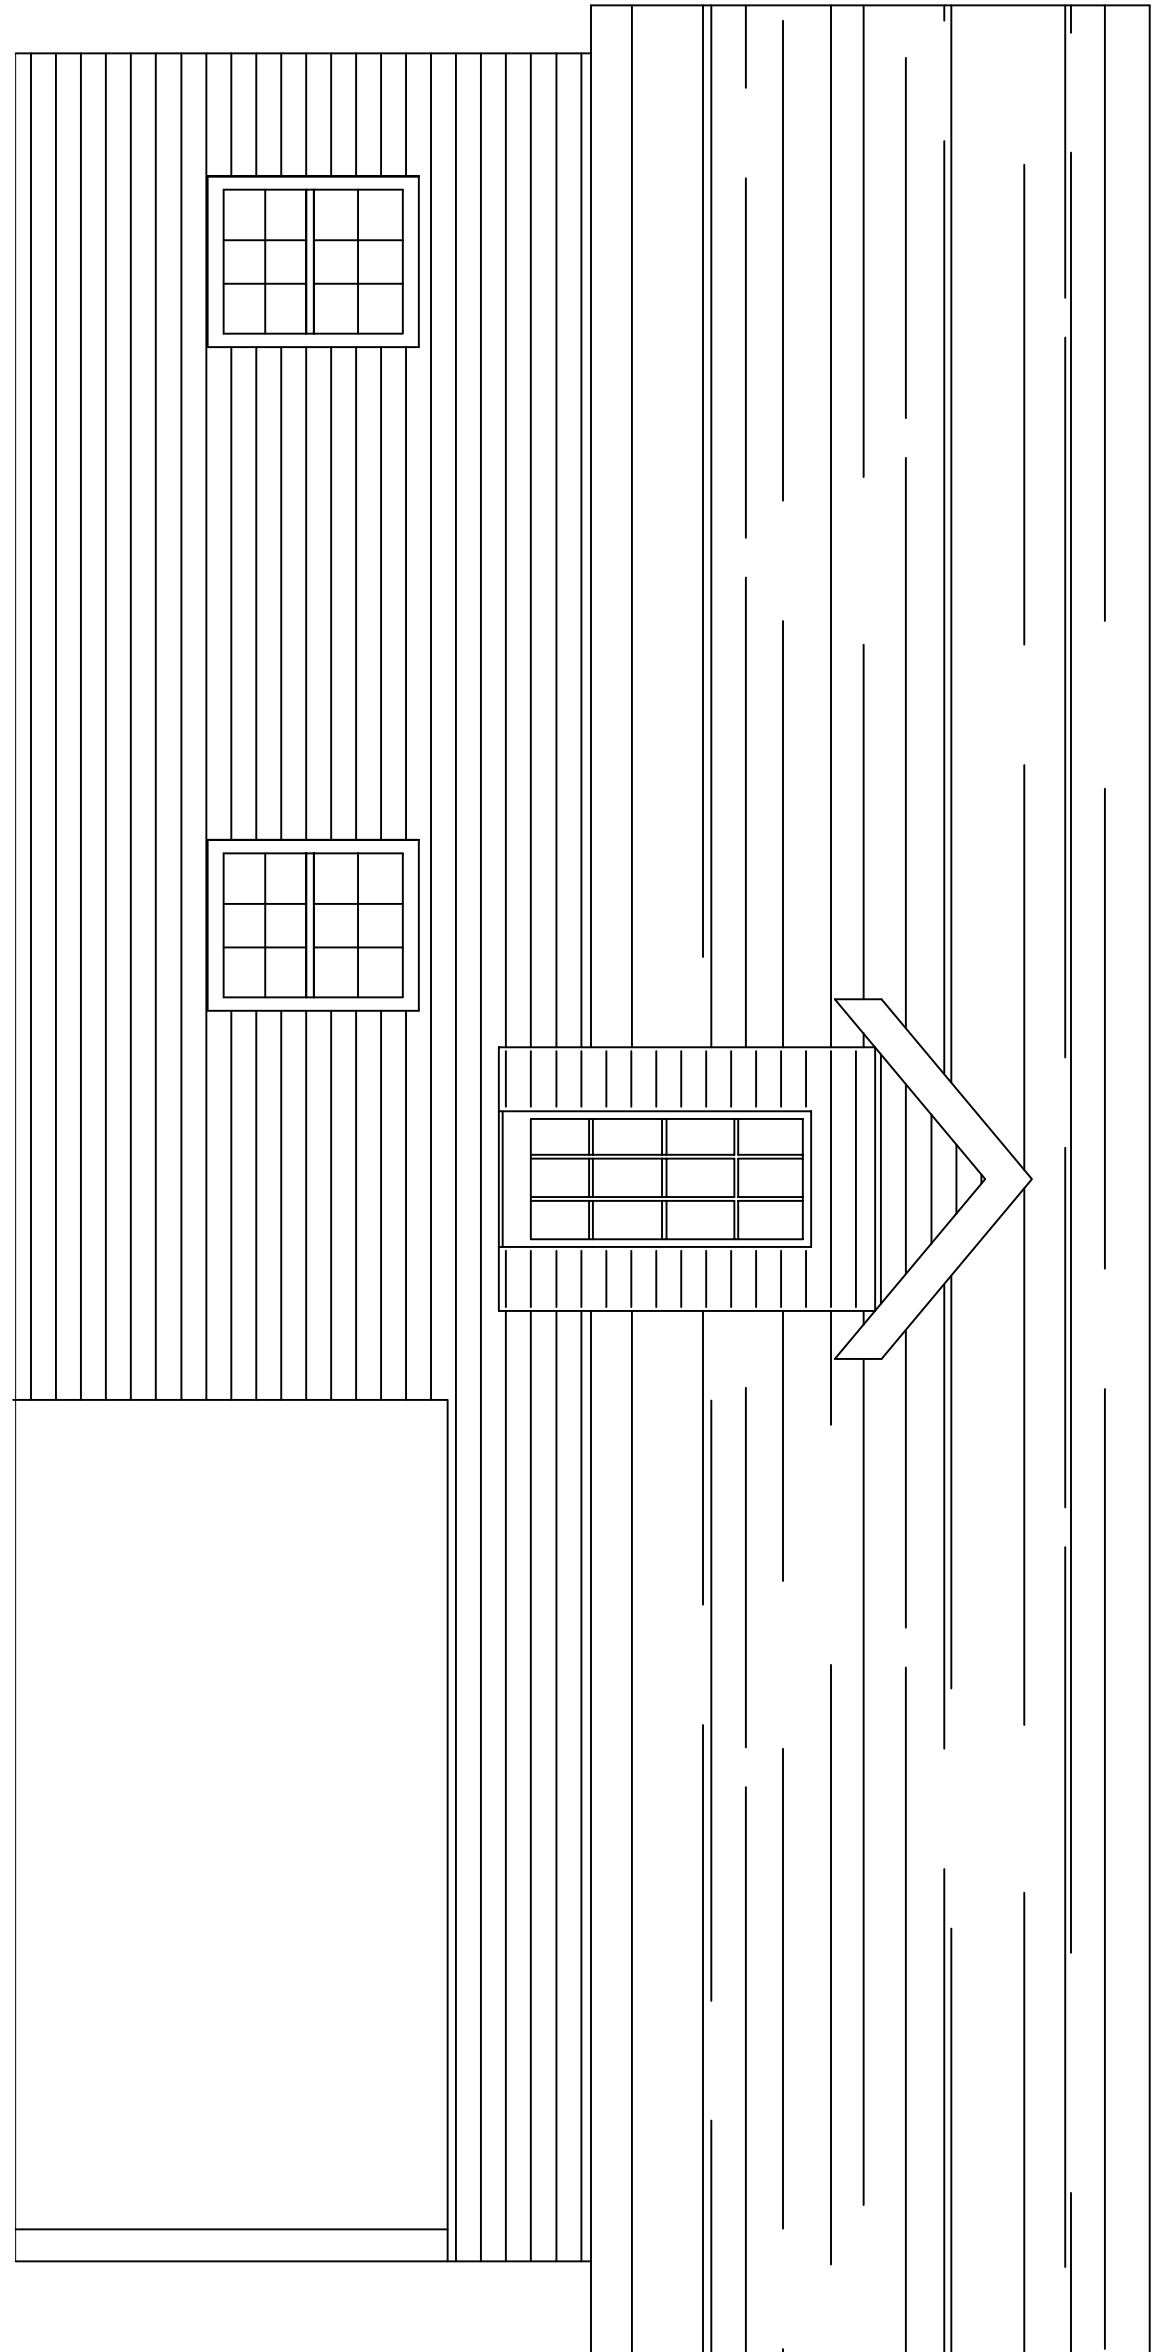

1 SIDE ELEVATION
SCALE: 1/4" = 1'-0"
ELEVATION

REVISIONS		
#	DESCRIPTION	DATE

DAMMON
ENGINEERING, INC.

554 Old Spanish Trail
Slidell, LA 70458
PH: 985.649.5832

www.dammonengineering.com
info@dammonengineering.com
Fax: 985.641.5950

NEW GARAGE FOR:
RICK V. BETBEZE

12163 INDIAN TRAIL
ABITA SPRINGS, LOUISIANA

JOB No: 2017 DATE: 04-03-2017

DRAWN BY: CKD CHECKED BY: BAN

SHEET TITLE:
BUILDING
ELEVATIONS

DRAWING NUMBER:

A102

SHEET No: 5 OF 5