


SECOND STREET

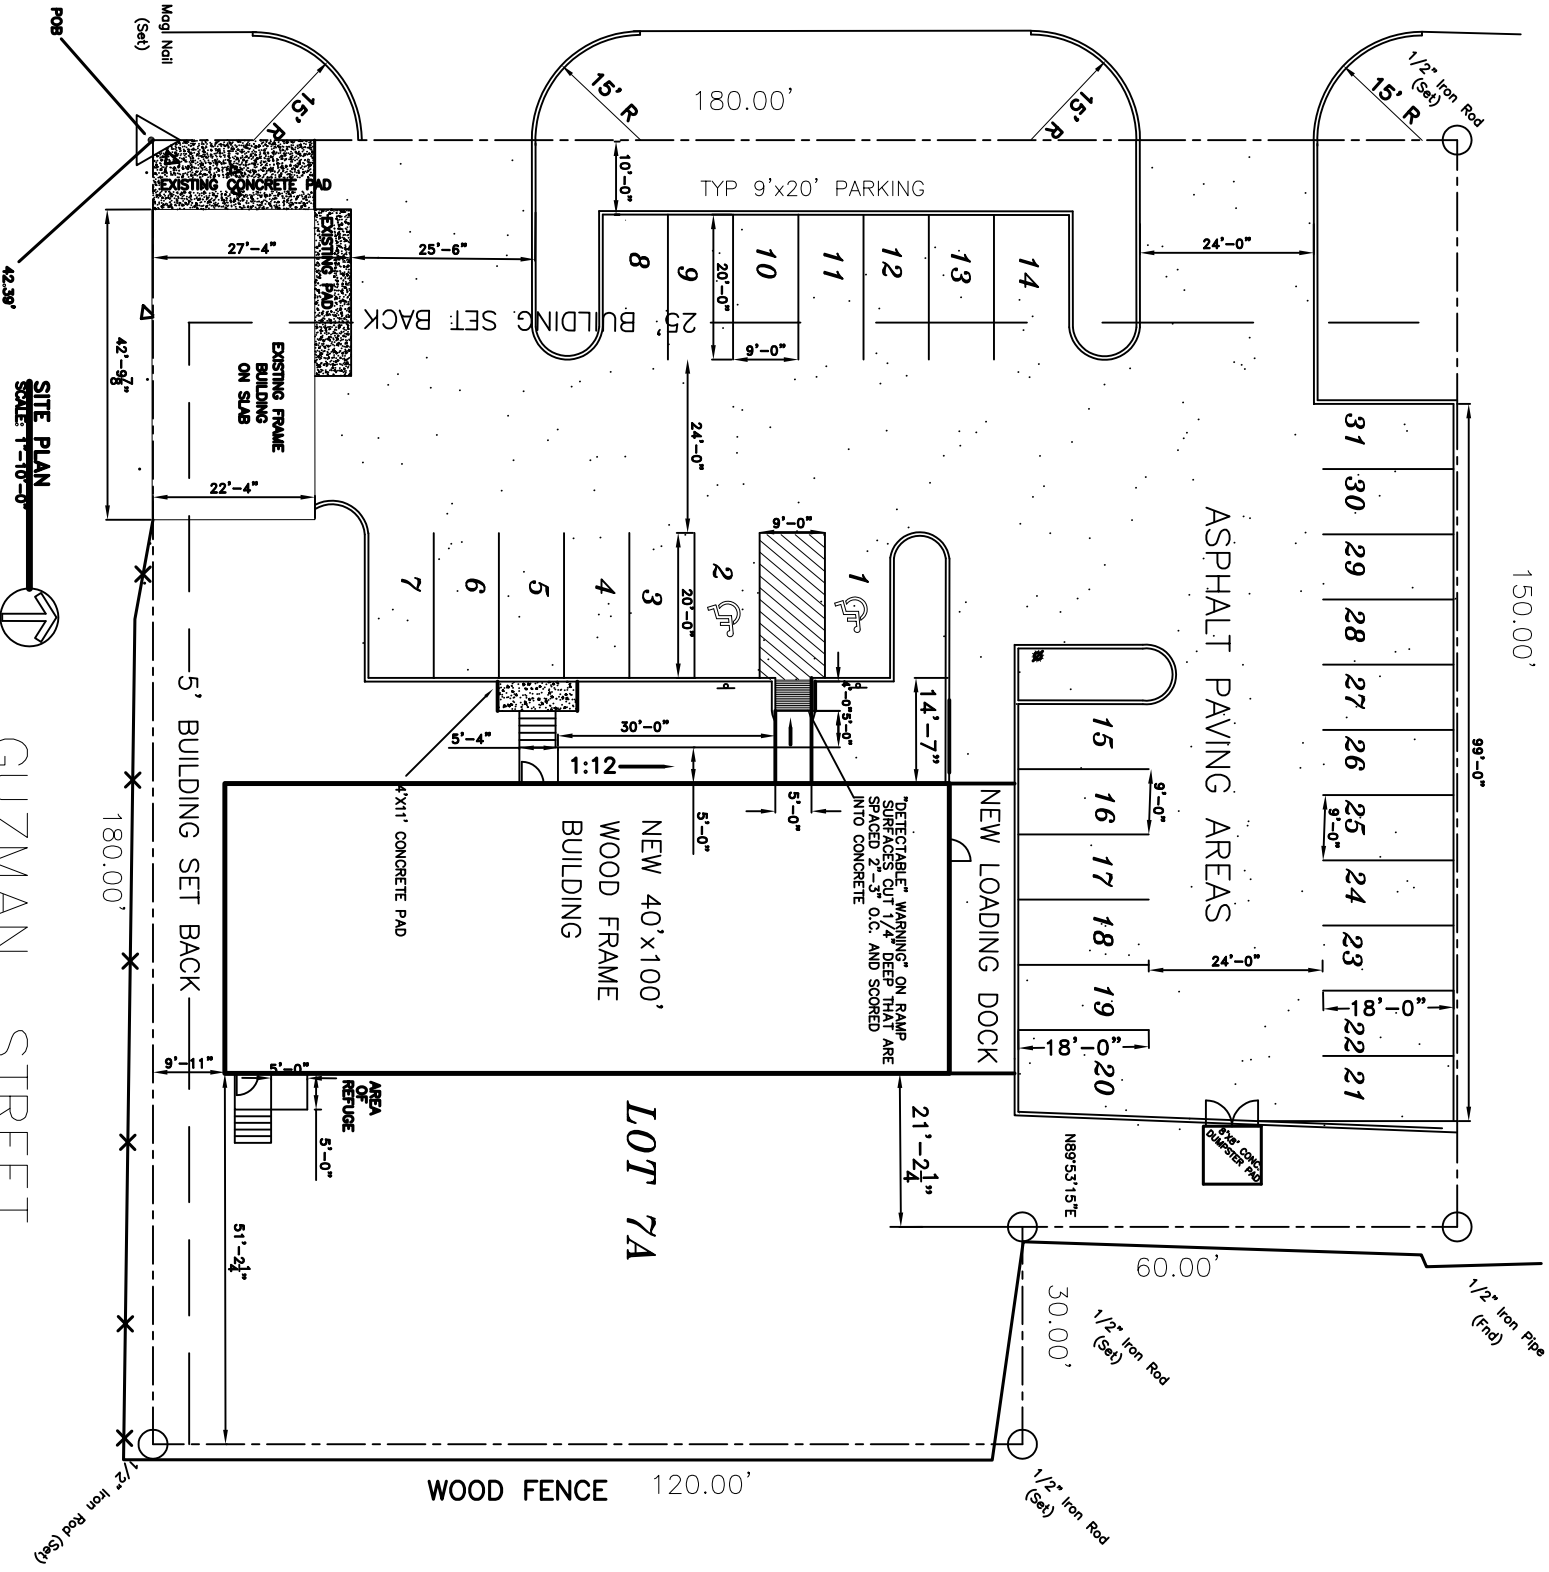

SITE PLAN
SCALE 1"=10'-0"

GUZMAN STREET

WOOD FENCE 120.00'

LOT 7A

NEW 40'x100'
WOOD FRAME
BUILDING

NEW LOADING DOCK

ASPHALT PAVING AREAS

TYP 9'x20' PARKING

4"x11" CONCRETE PAD

EXISTING CONCRETE PAD

EXISTING FRAME
BUILDING
ON SLAB

5' BUILDING SET BACK

180.00'

150.00'

27'-4"

25'-6"

10'-0"

24'-0"

42'-8"

22'-4"

20'-0"

20'-0"

20'-0"

20'-0"

20'-0"

20'-0"

20'-0"

20'-0"

20'-0"

20'-0"

20'-0"

20'-0"

20'-0"

20'-0"

15'-0"

15'-0"

14'-7"

14'-7"

14'-7"

14'-7"

14'-7"

14'-7"

14'-7"

14'-7"

14'-7"

14'-7"

14'-7"

14'-7"

14'-7"

14'-7"

14'-7"

14'-7"

14'-7"

14'-7"

14'-7"

14'-7"

14'-7"

14'-7"

14'-7"

30'-0"

30'-0"

30'-0"

30'-0"

30'-0"

30'-0"

30'-0"

30'-0"

30'-0"

30'-0"

30'-0"

30'-0"

30'-0"

30'-0"

30'-0"

30'-0"

30'-0"

30'-0"

30'-0"

30'-0"

30'-0"

30'-0"

30'-0"

9'-0"

9'-0"

9'-0"

9'-0"

9'-0"

9'-0"

9'-0"

9'-0"

9'-0"

9'-0"

9'-0"

9'-0"

9'-0"

9'-0"

9'-0"

9'-0"

9'-0"

9'-0"

9'-0"

9'-0"

9'-0"

9'-0"

9'-0"

21'-2 1/4"

21'-2 1/4"

21'-2 1/4"

21'-2 1/4"

21'-2 1/4"

21'-2 1/4"

21'-2 1/4"

21'-2 1/4"

21'-2 1/4"

21'-2 1/4"

21'-2 1/4"

21'-2 1/4"

21'-2 1/4"

21'-2 1/4"

21'-2 1/4"

21'-2 1/4"

21'-2 1/4"

21'-2 1/4"

21'-2 1/4"

21'-2 1/4"

21'-2 1/4"

21'-2 1/4"

21'-2 1/4"

5'-0"

5'-0"

5'-0"

5'-0"

5'-0"

5'-0"

5'-0"

5'-0"

5'-0"

5'-0"

5'-0"

5'-0"

5'-0"

5'-0"

5'-0"

5'-0"

5'-0"

5'-0"

5'-0"

5'-0"

5'-0"

5'-0"

5'-0"

51'-2 1/4"

