

DAMMON
ENGINEERING, INC.

CHIEF ENGINEER
EMMETT
DAMMON, P. E.
CHIEF ARCHITECT
ROBERT
WILTSE

554 OLD SPANISH TRAIL
SUITE L, LA. 70458
OFFICE: 985-649-5832
FAX: 985-641-5950


WEBSITE:
WWW.DAMMONENGINEERING.COM
EMAIL:
DAMMONENG@BELLSOUTH.NET

ARCHITECTURE
ENGINEERING
STUDIES
PLANNING
INVESTIGATION
EXPERT WITNESS

BIG
EASY RESTAURANT
NOLA

FLOOR PLAN
PLAN

REV:	
SCALE:	AS NOTED
JOB#:	
DATE:	09-28-11
SHEET	A-1
OF	

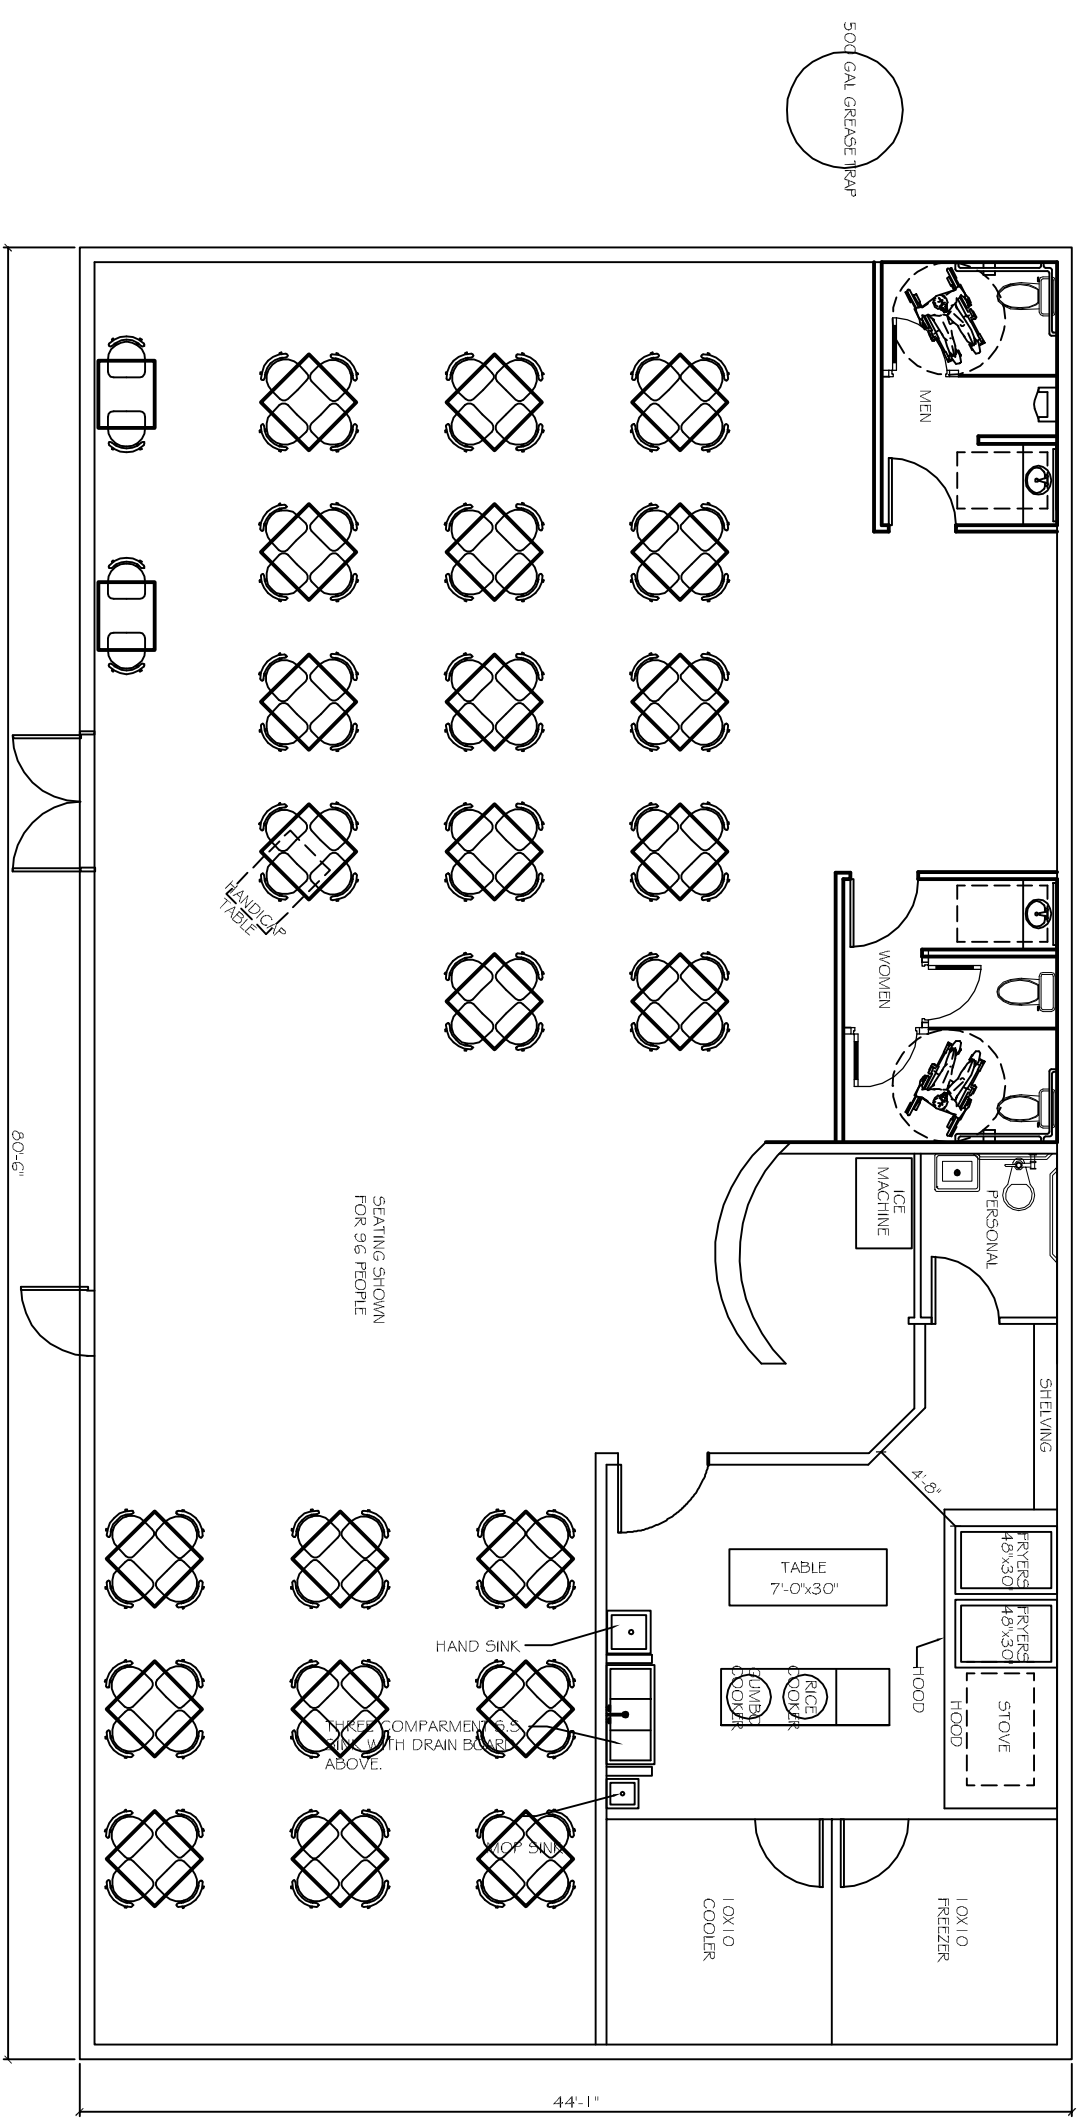

PRELIMINARY FLOOR PLAN
SCALE: 1/4"=1'