


1 ARCHITECTURAL SITE PLAN
1/16" = 1'-0"

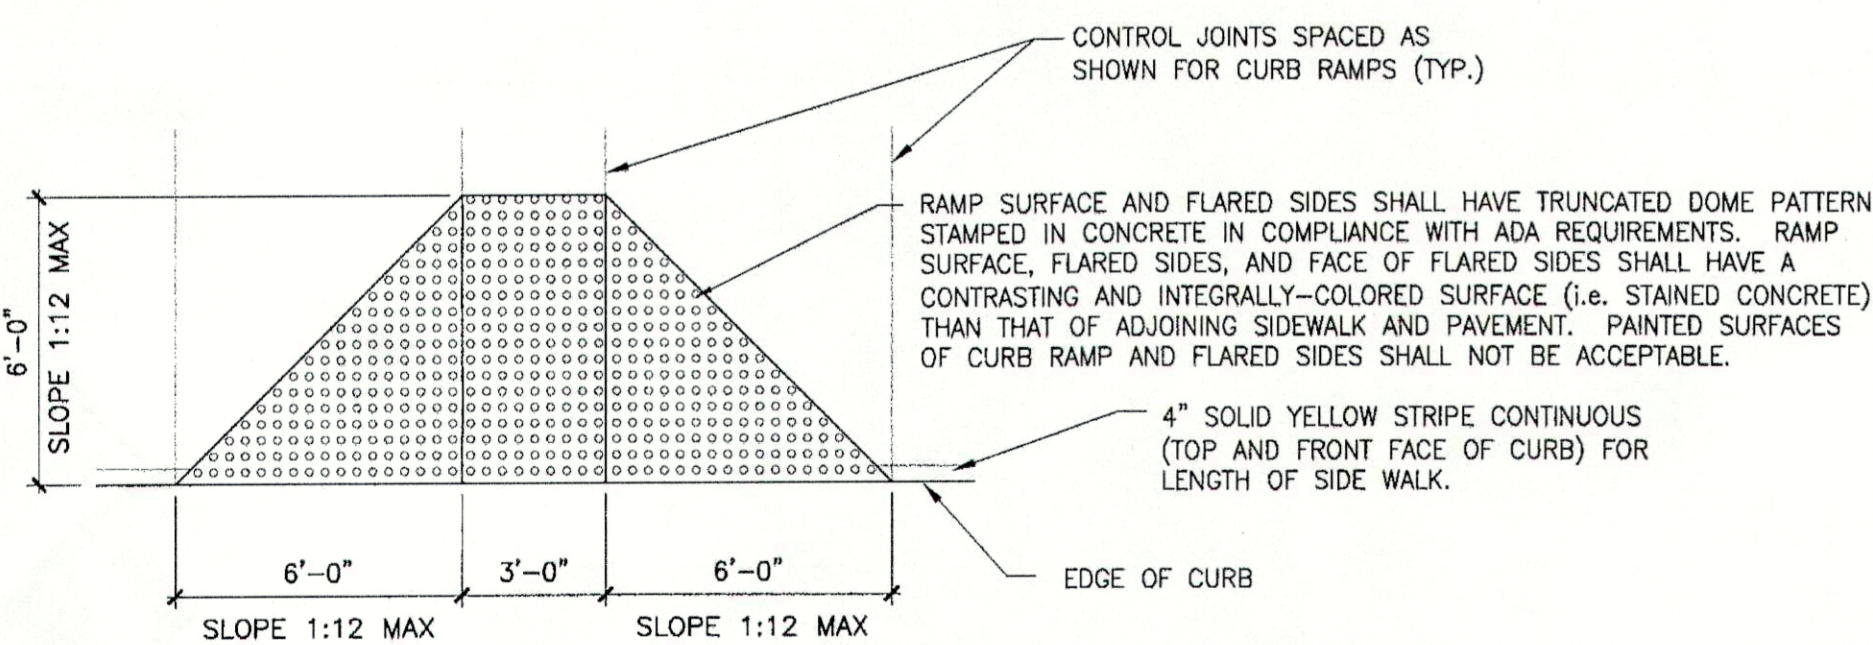

3 DETAIL
1/2" = 1'-0"

- 5 GENERAL NOTES**
- PROVIDE 16 SLOT U.S. POSTAL SERVICE APPROVED OUTDOOR CENTRALIZED MAIL DELIVERY SYSTEM. SEE CIVIL PLANS FOR LOCATION.
 - AMERICAN POSTAL MFG. (877) 244-5618
 - MODEL # N1004638 ALUMINUM
- 6 SPECIFIC NOTES**
- CONTRACTOR TO SLOPE PAVEMENT TO CREATE 6" CURB IN 10' (SEE CIVIL).
 - CONTRACTOR TO PROVIDE INDUSTRY STANDARD TRASH RECEPTACLE IN LOCATION SHOWN.

REV #	DATE	DESCRIPTION	BY
6/5/08		CJC	
3/4/08		LMR	
9/17/07		LMR	

DDG DUPLANTIS
DESIGN GROUP, PC

Respect • Integrity • Client Satisfaction • Excellence

THIRODAUX MANDEVILLE HOUSTON
Civil Engineering • Site Development • Land Planning • Public Works • Architecture
114 East Bayou Road
The Woodlands, Louisiana 70301
Phone: 985-441-0090
Fax: 985-441-0093

STAMP

THIRODAUX MANDEVILLE HOUSTON
REGISTERED PROFESSIONAL ENGINEER
STATE OF LOUISIANA
No. 10000

SIGNATURE: *St. M.*
DATE: 6/5/08

PROPOSED RETAIL DEVELOPMENT
CITY OF BOULTE
ST. CHARLES PARISH, LOUISIANA
FOR THE SPECTRA GROUP, INC.
MEMPHIS, TENNESSEE

DRAWN: LMR
CHECKED: SMV
DATE: 8/13/07
SCALE: AS NOTED ON DWG
PROJECT NO.: 07-205A
FILE: REVISION 3\SW1-1.DWG
SHEET: **SW1.1**