


FILE NAME: \\S:\RESTAURANT\190 MAIN BAR & GRILL\DWG\DWG\C101 - SITE PLAN.dwg - DATE PLOTTED: 10/26/2021 10:53:00 AM

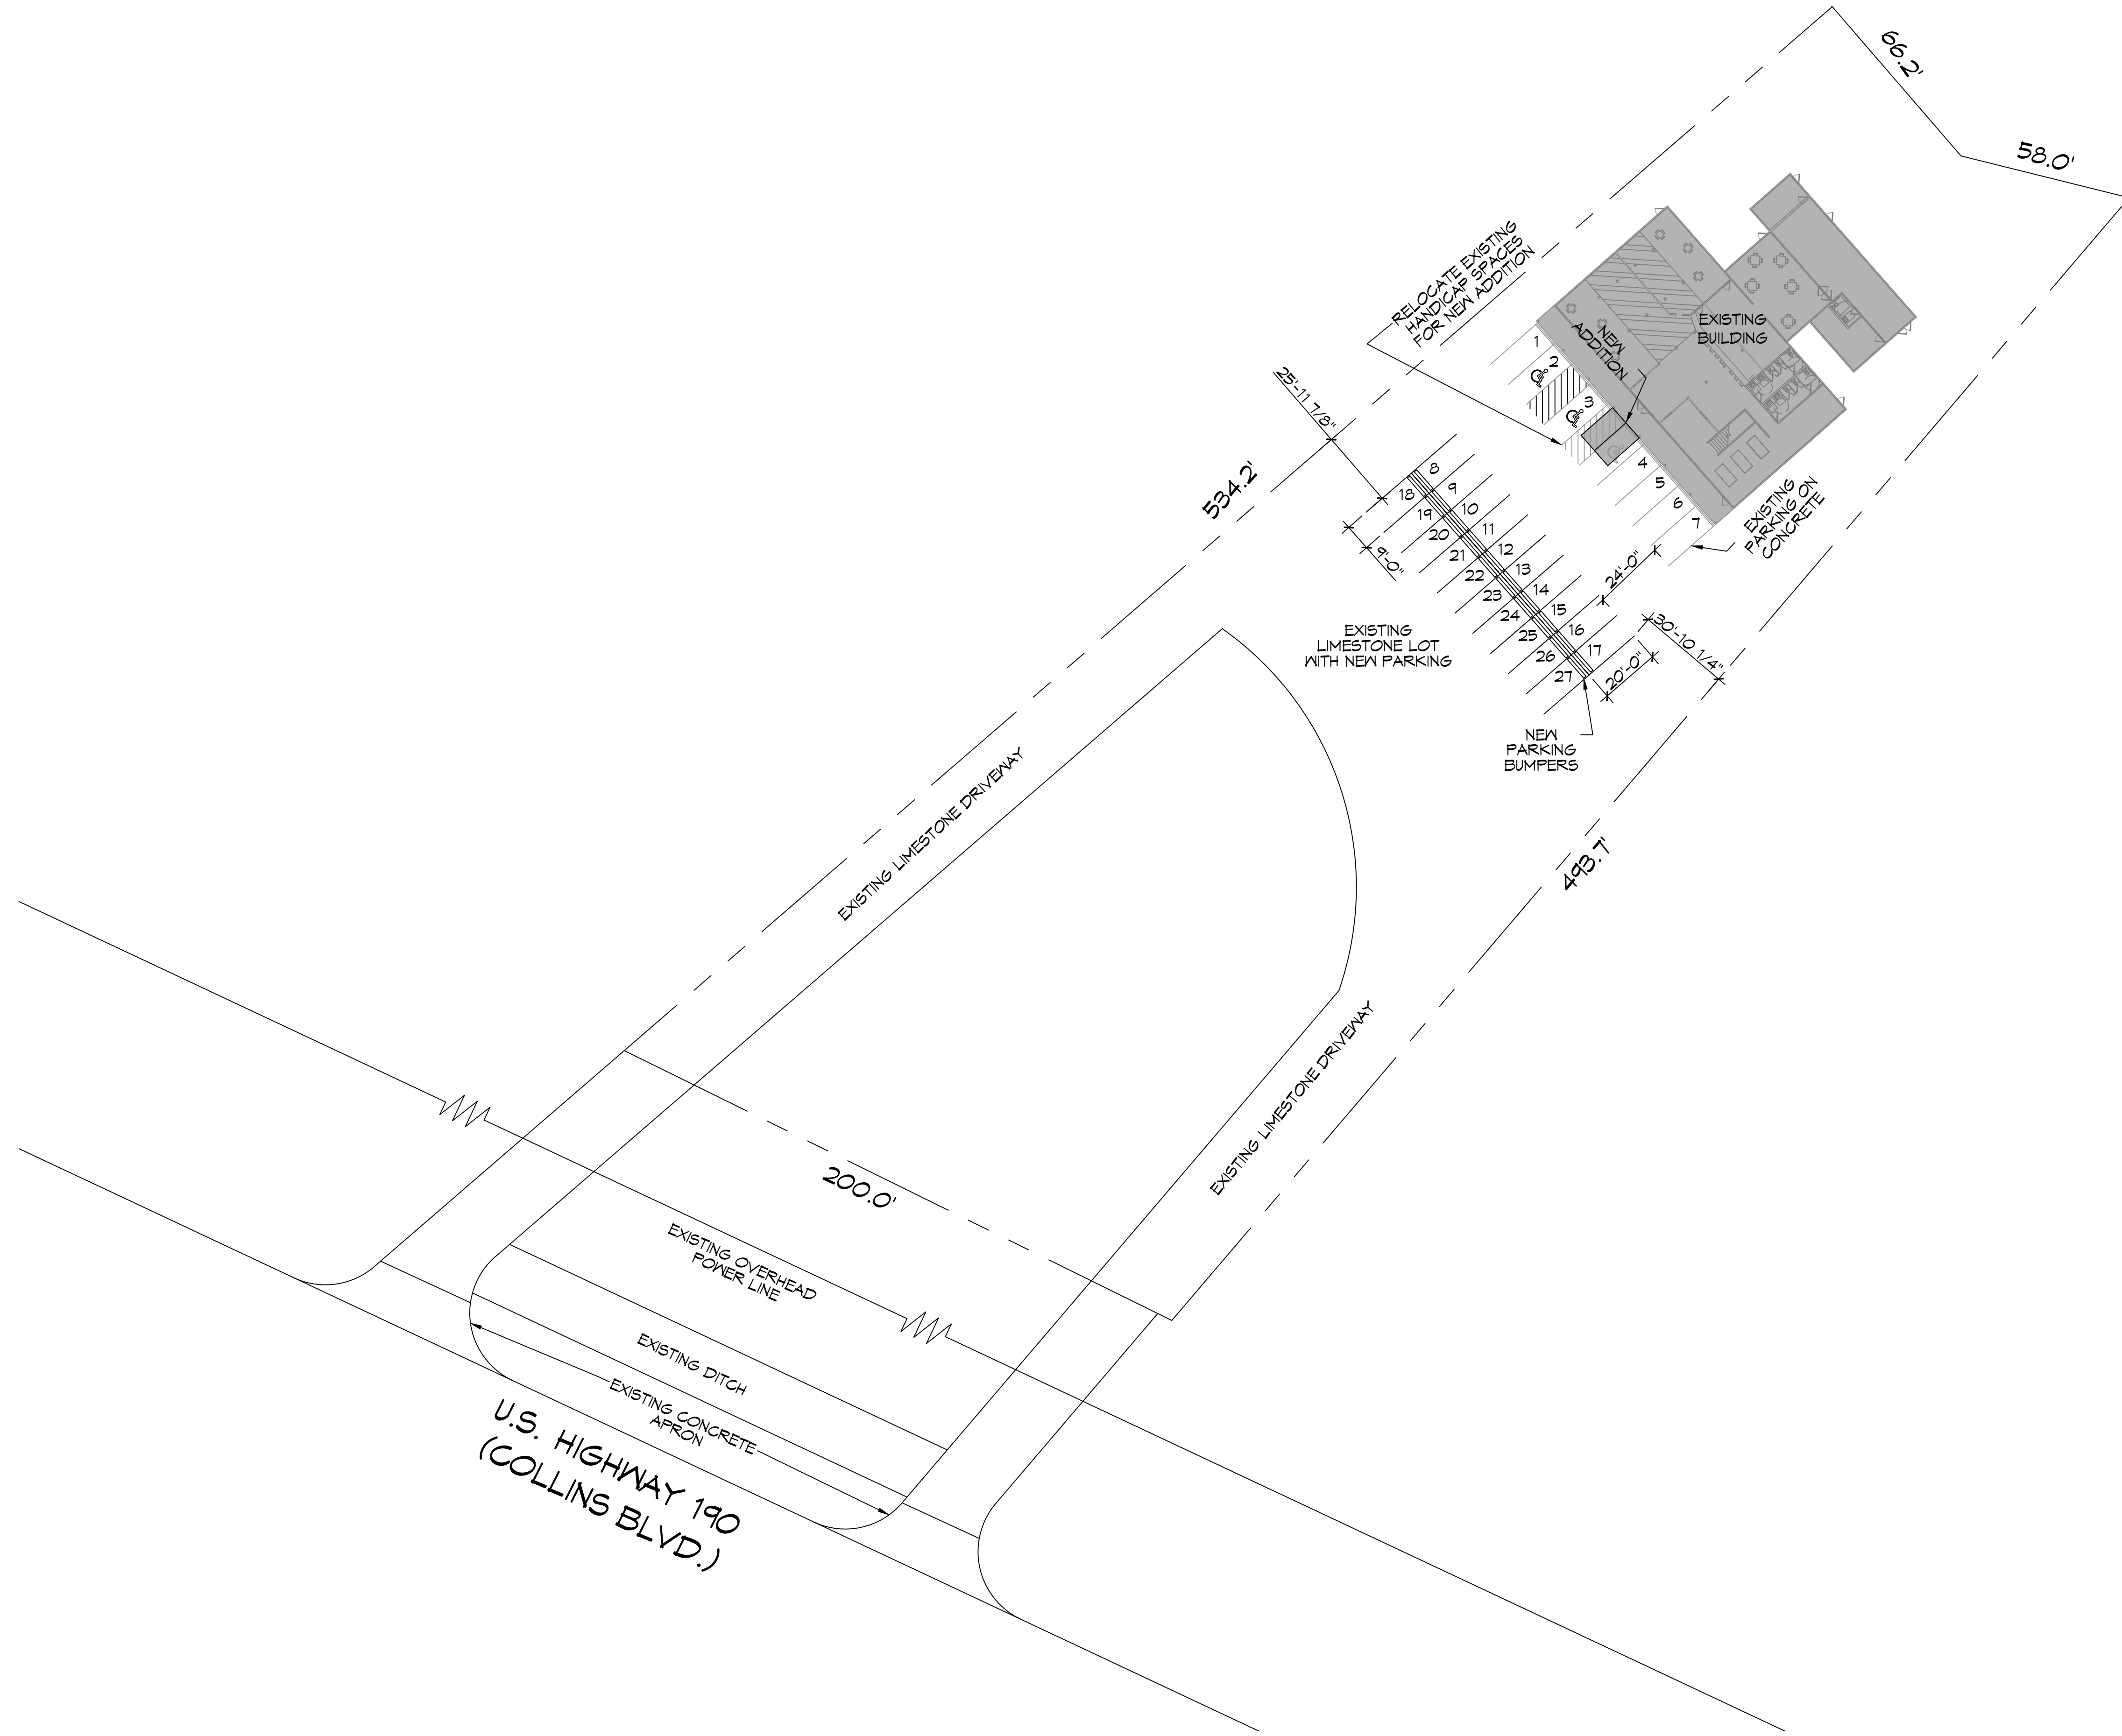

1 SITE PLAN
 SCALE: 1" = 30'

DAMMON

ENGINEERING, INC.

LOUISIANA & MISSISSIPPI

Chief Engineer: Brian Mistich, PE
 www.dammonengineering.com
 info@dammonengineering.com
 554 Old Spanish Trail
 Sibley, LA 70488
 PH: 985.649.5832

#	DESCRIPTION	REVISIONS	DATE

SEAL:

RENOVATIONS

FULL MOON BAR
AND GRILL

1187 NORTH COLLINS BLVD.
 COVINGTON, LA 70435
 JOB No: 10-26-2021
 DRAWN BY: CKD
 CHECKED BY: KJK

SHEET TITLE:
SITE PLAN

DRAWING NUMBER:
C101